




**Mohagen
Hansen**
Architectural
Group

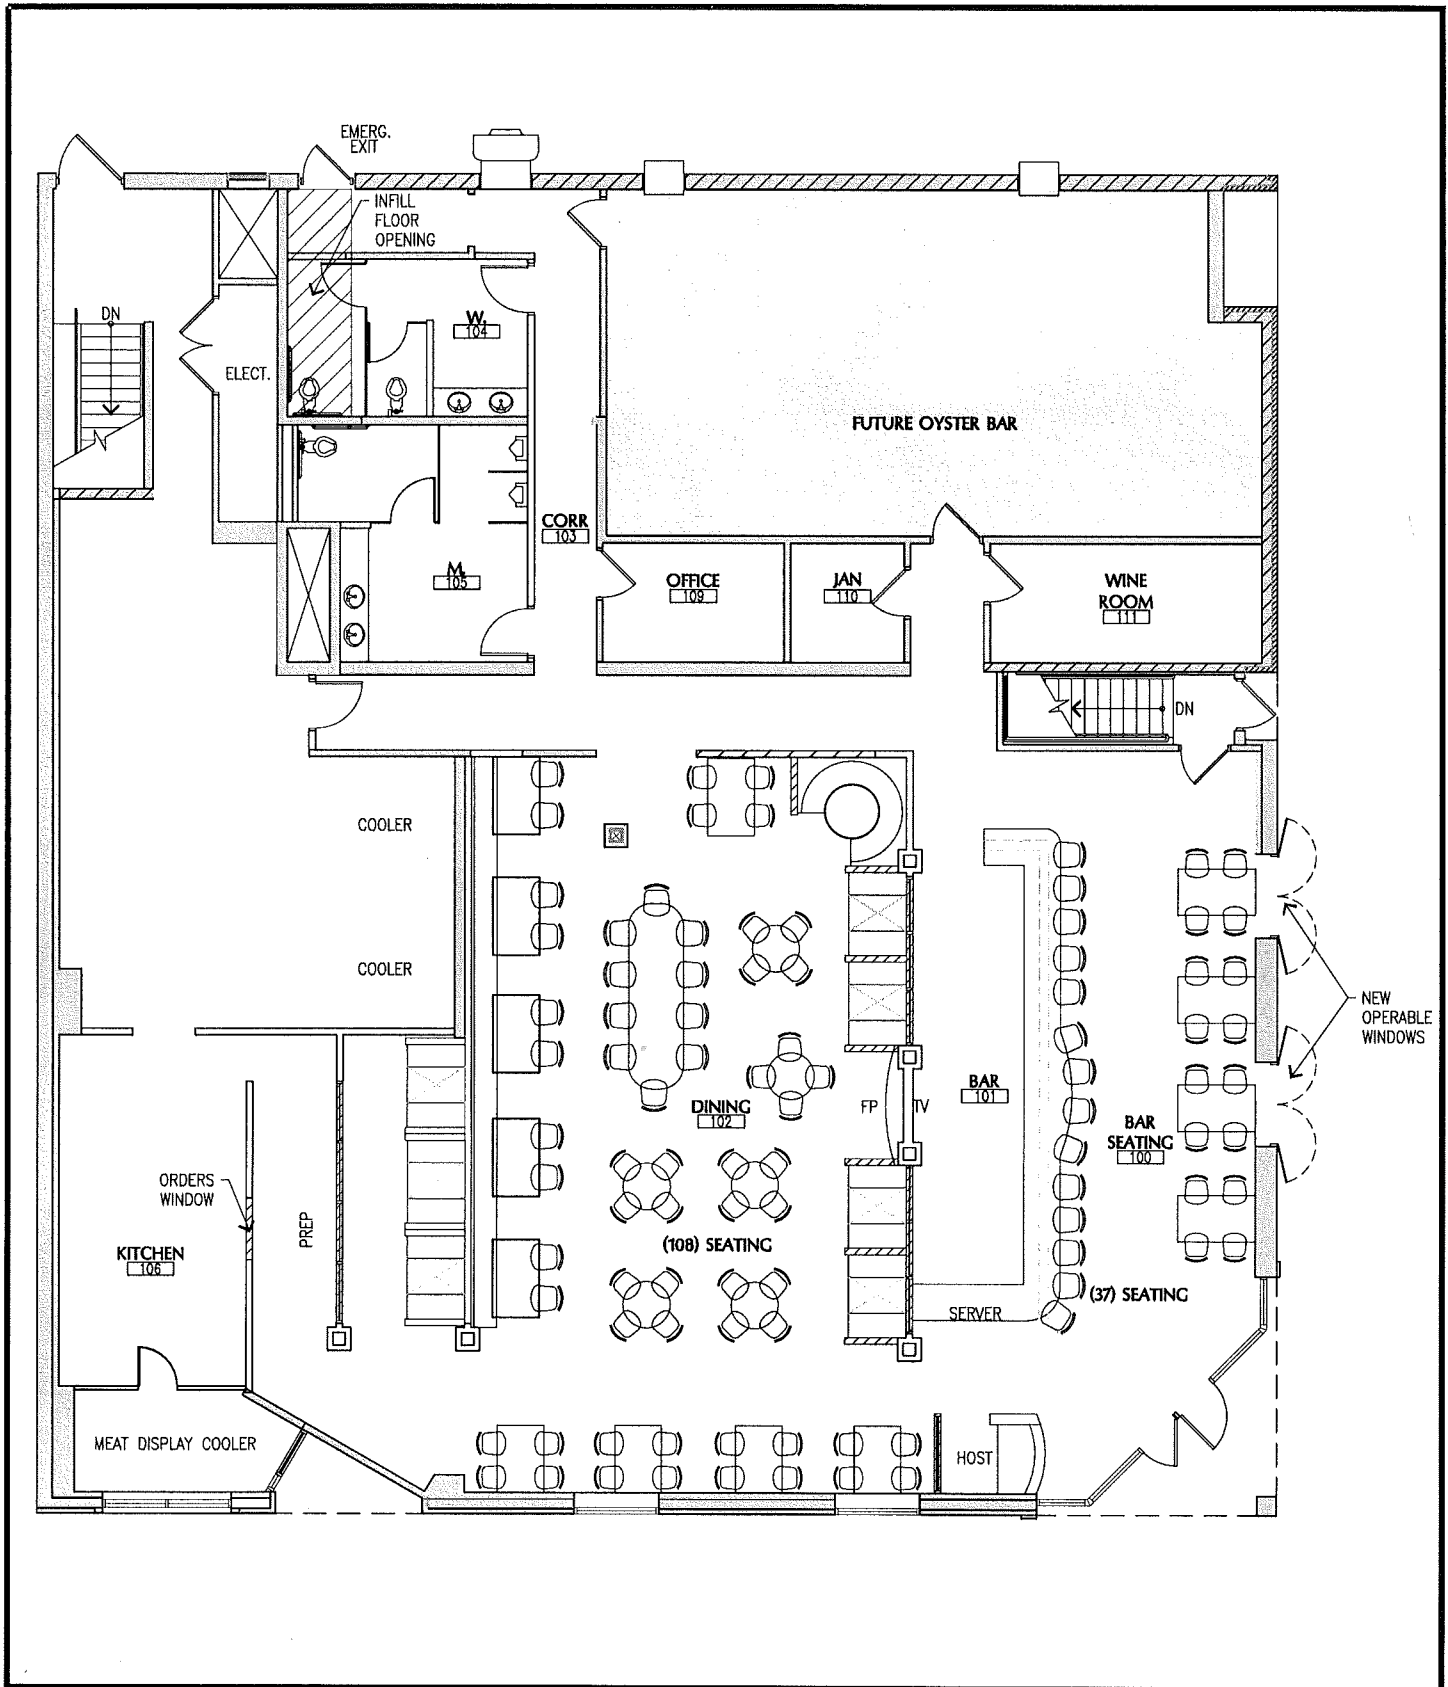

1000 Twelve Oaks Center Dr.
Suite 200
Wayzata MN 55391

Tel: 952.426.7400
Fax: 952.426.7440
www.mohagenhansen.com

SCALE: NOT TO SCALE

DATE: 5/28/2014

PROJECT NO. 14167.0 DBB

DRAWN BY: B. BAILEY

COMPUTER PATH: Jobs\.....

SHEET DESCRIPTION:

**ST. PAUL RESTAURANT
FIT PLAN B
173 WESTERN AVE
ST. PAUL, MN**

SHEET NUMBER:

**1
A2.0**