


RIVERVIEW INDUSTRIAL PROJECT NO. 1

(NEW) WATER ST. — (NEW) PLATO BLVD.

VACATION
CITY OF ST. PAUL
DEPT. OF PUBLIC WORKS
AUGUST 20, 1968
SCALE 1" = 200'

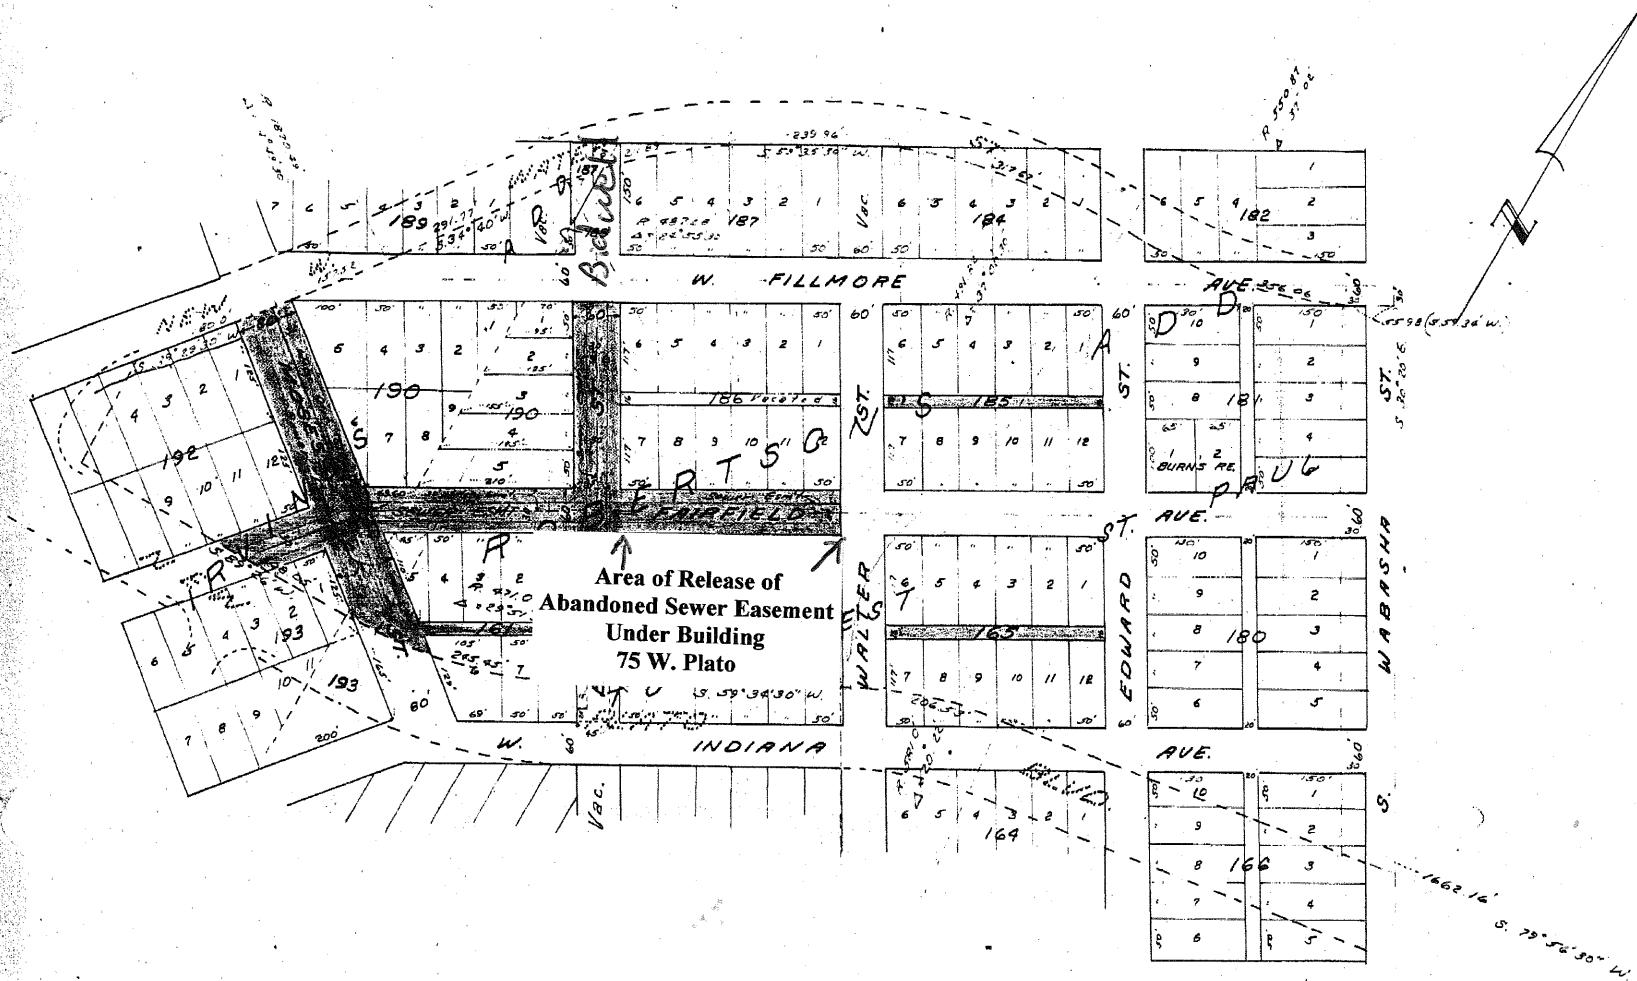

INDUSTRIAL
CT NO. 1