



↑  
1574TH ST.  
SITE PLAN.

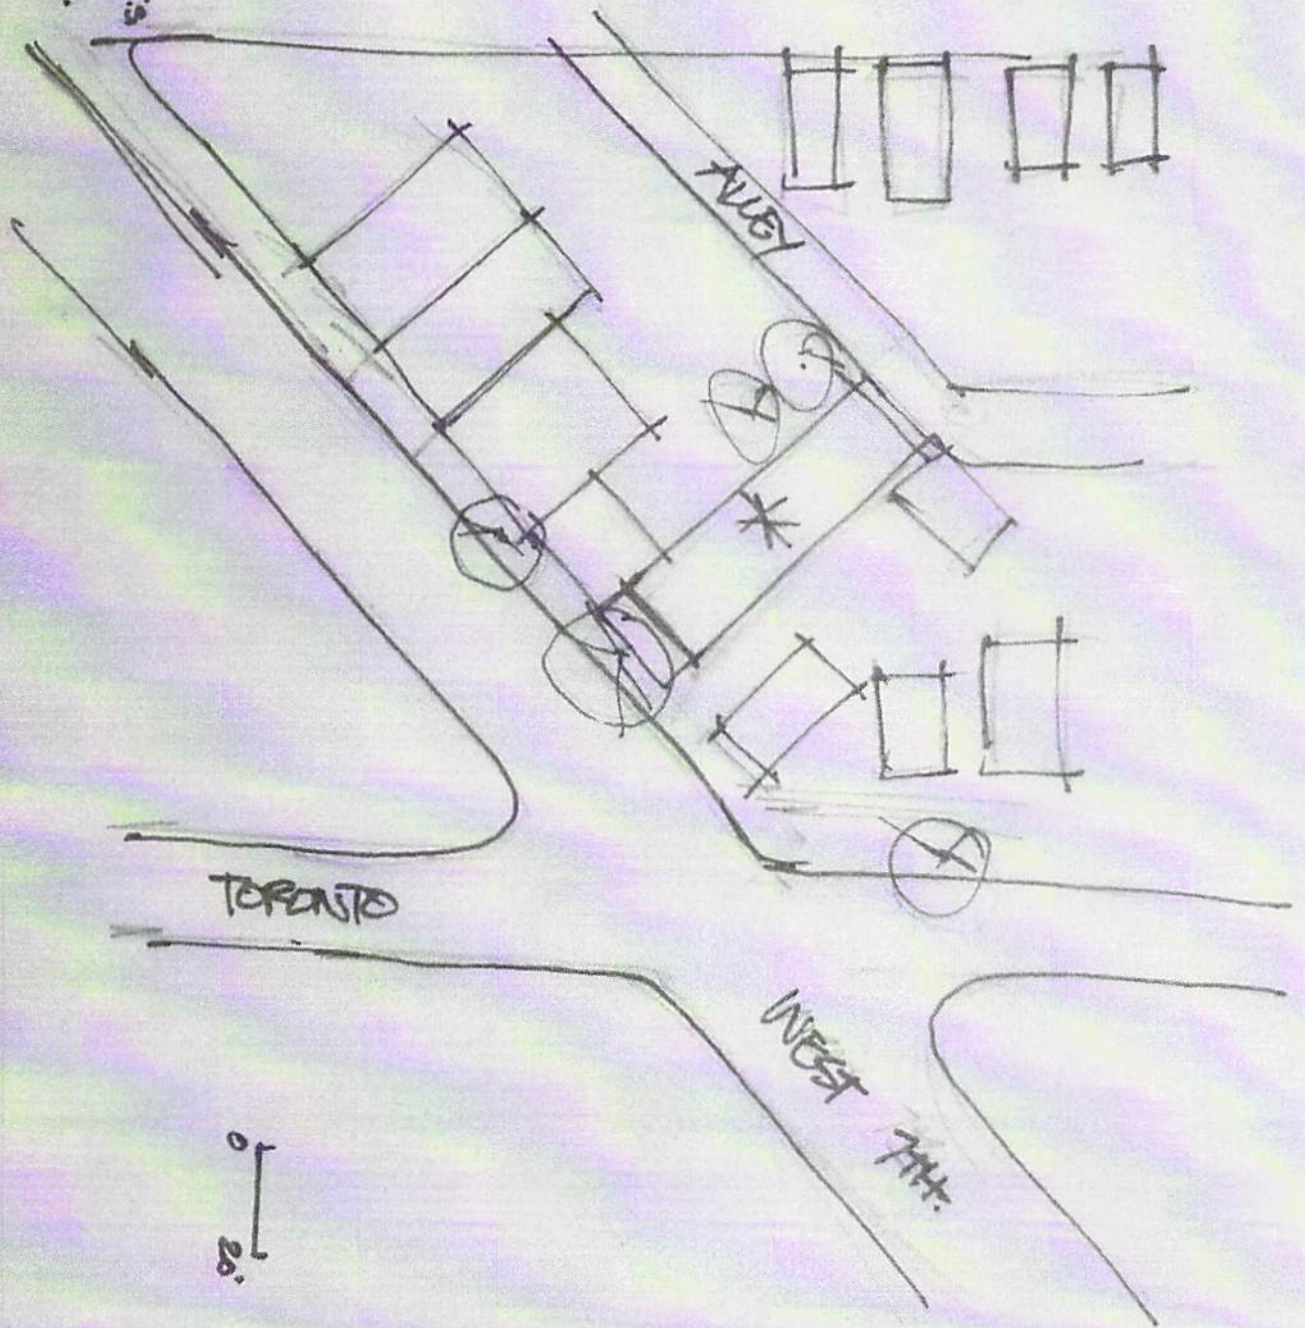


929 Seventh St W

ARCHITECT: STEPHANIE ALSTEAD ) BWBR  
AIA, LEED AP BD+C

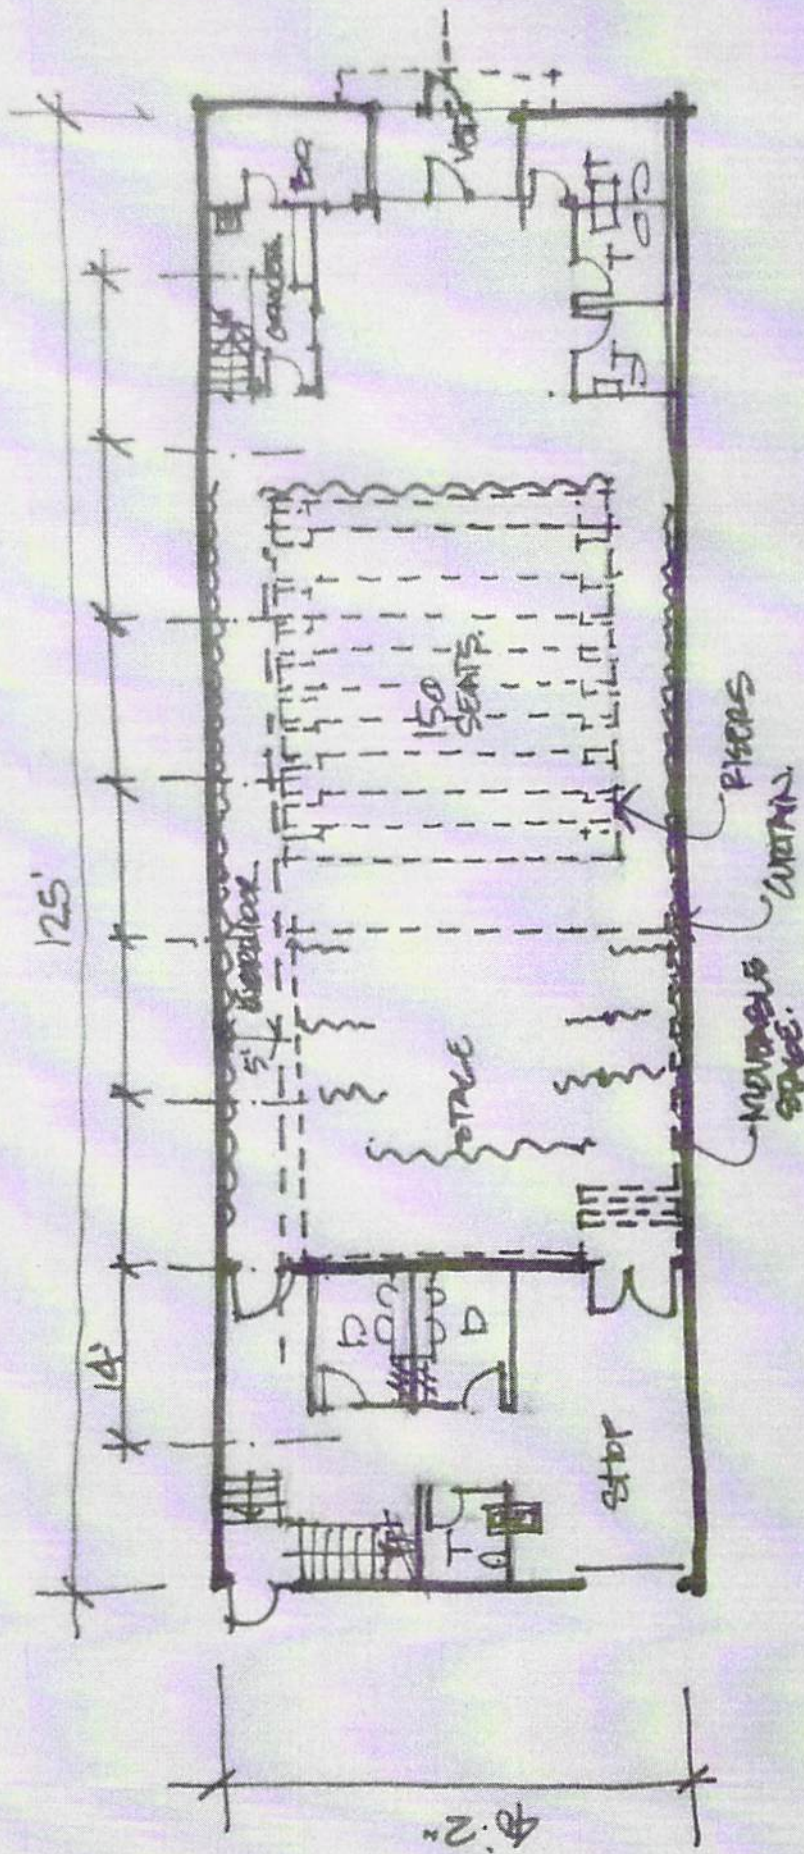

← NORTH

FIRST FLOOR  
116' x 110'

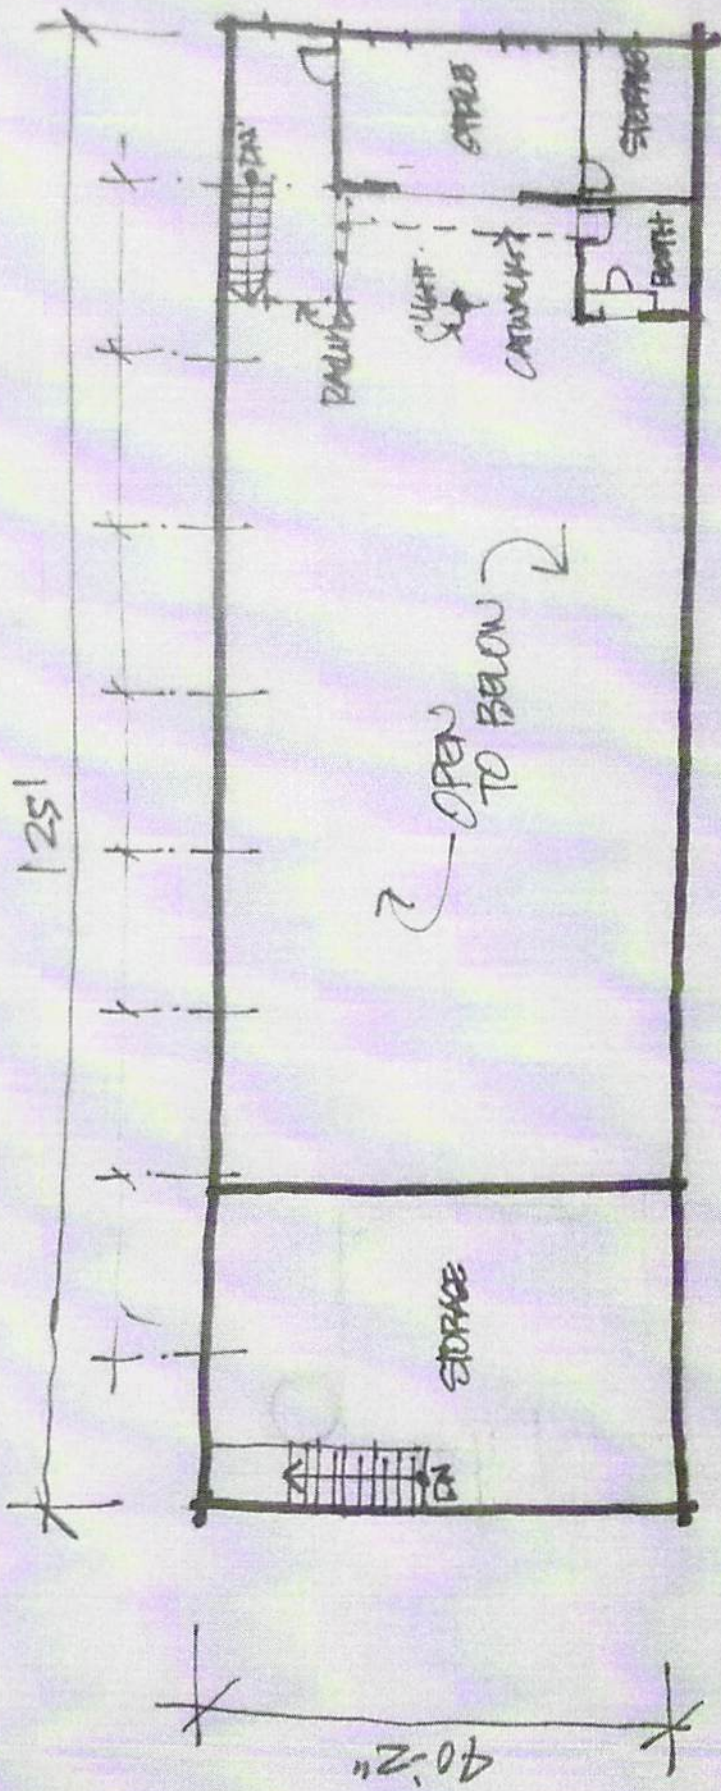

SECOND FLOOR  
1/6" = 1'-0"

NORTH