



APPLICATION FOR SITE PLAN REVIEW

Urban Agriculture

Department of Safety and Inspections (DSI)
375 Jackson Street
Suite 220
Saint Paul MN 55101-1806
(651) 266-9008

STAFF USE ONLY

GT File # _____
City agent _____

- Include: A) A site plan showing the location of all growing plots, structures, and fencing.
- B) A soil lead test showing that lead levels are less than 100 parts per million or you must have raised planting beds with soil barriers and clean, imported soil.

APPLICANT (Main contact person for project)

Name: Nancy Watkins
 Company: _____
 Address: 1163 W Minnehaha
 City: St Paul State: Mn Zip: 55104
 Phone: 651-644-9973 Email: _____

PROPERTY OWNER (If different than the applicant)

Name: Nancy Watkins Company: _____
 Address: 1163 W Minnehaha
 Phone: 651-644-9973 Email: _____


PROJECT

Project name / description: Garden raised bed garden
 Project address / Location: 1171 W Minnehaha St Paul Mn 55104
 Farmers Market-Number of vendors: 1

Applicant's signature Nancy Watkins Date 6-12-17

*There is a filing fee of \$32 for review of a site plan.

This form and other information about site plan review are available at www.stpaul.gov/dsi. Click on Zoning in the column on the left side of the page and then click on Farmers Market/Urban Ag site plan review.

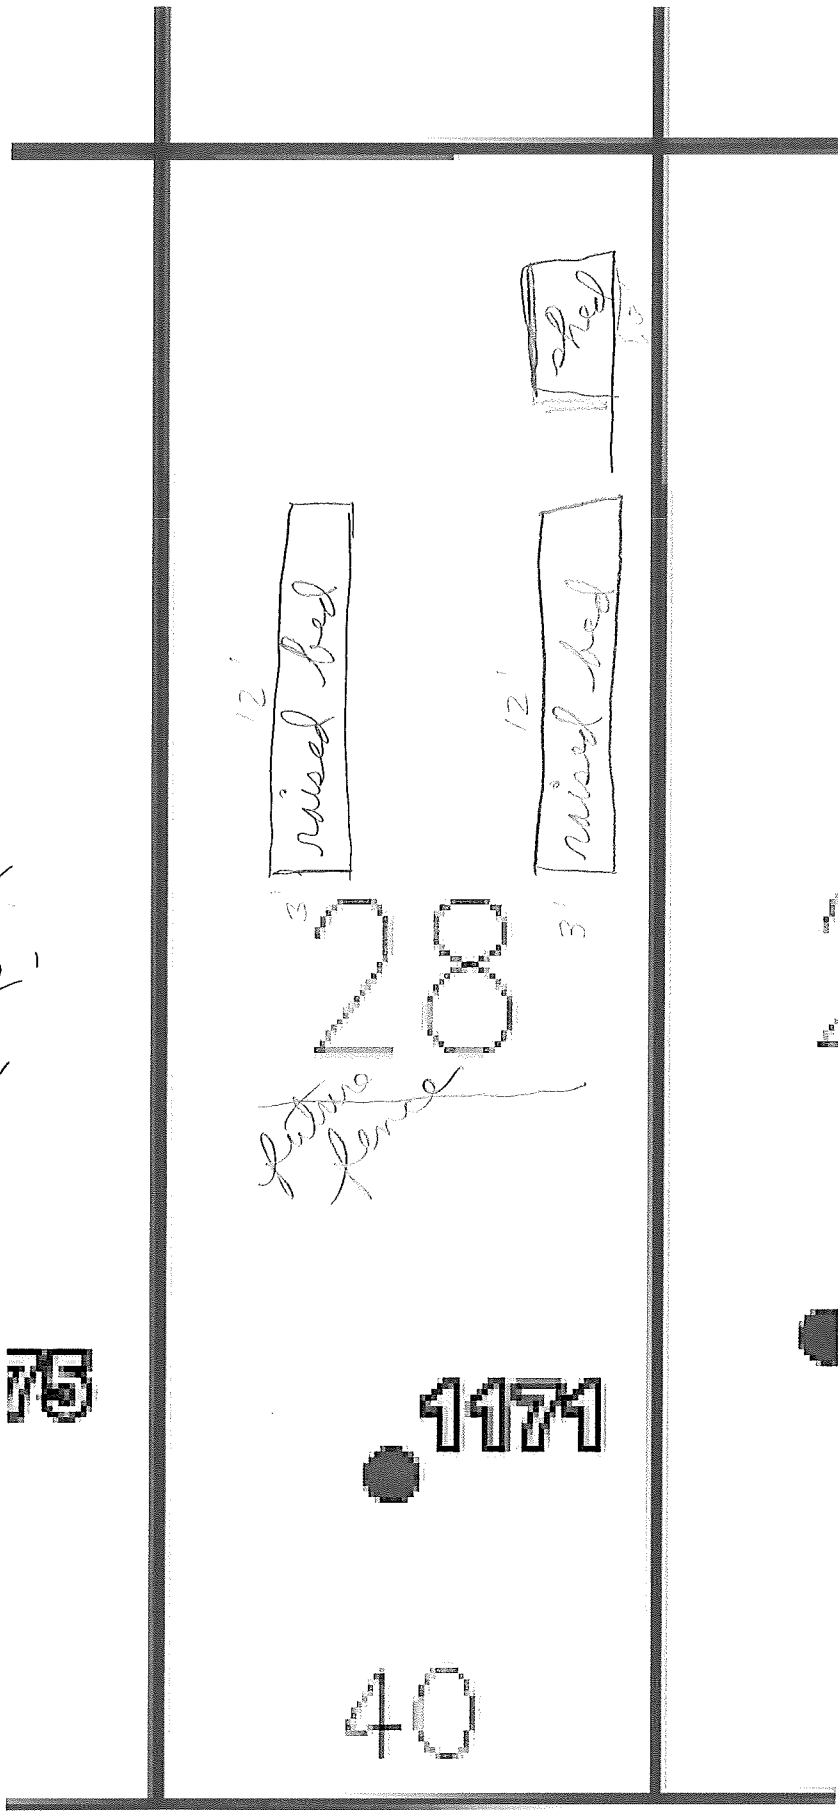

↑
132'
↓

←
2