


**FLOOR PLAN**

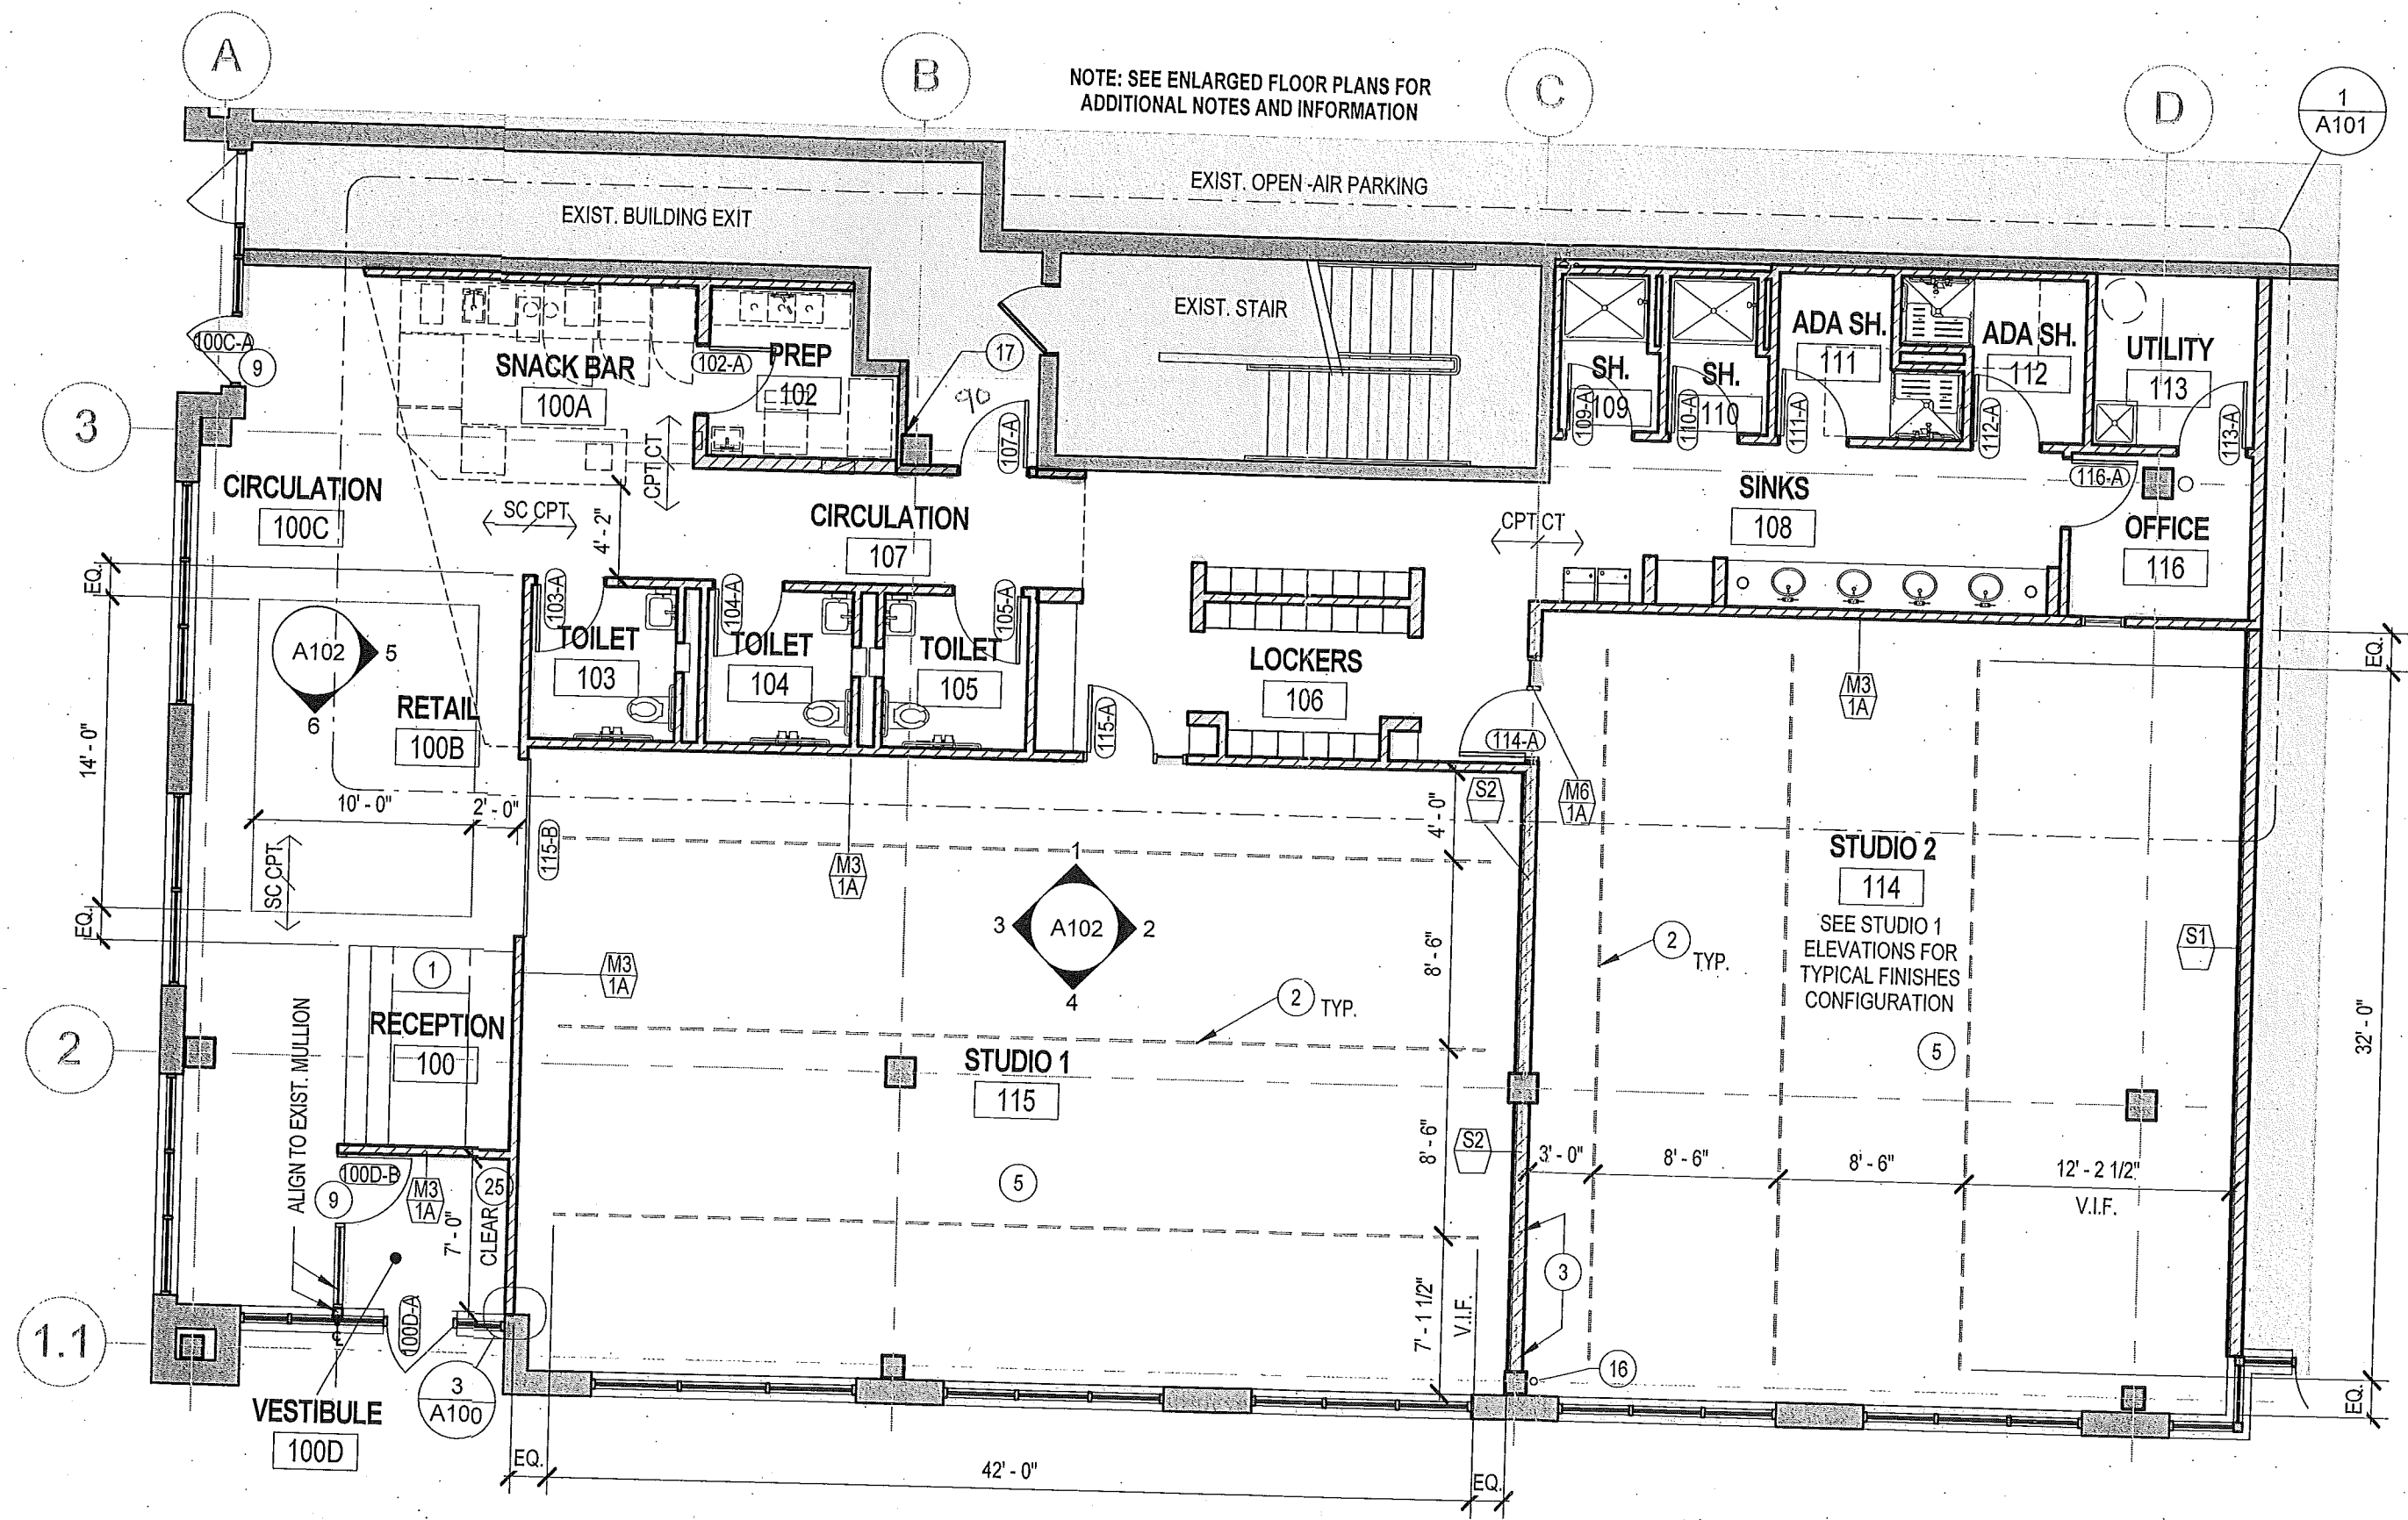

- ① CUSTOMER DESIGN TO CODE ACCESS CRITERIA - REQUIREMENTS AND - REQUIREMENTS
- ② DESIGN (ABOVE)
- ③ CENTER
- ④ CUSTOM DESIGN | PROVIDE DRAWING PROVIDE -5% MILL (LOCKER)
- ⑤ BUILT-UP FINISH FLOOR DOORS A
- ⑥ FLOOR SI EXTEND C
- ⑦ APPROXIMATE CONTRACT
- ⑧ APPROXIMATE TO CODE
- ⑨ EMERGENCY DESIGN-BUILD
- ⑩ SHAFT/CH ANTICIPATE SHAFT. ME APPROVE
- ⑪ ADA COMPLIANCE FILLER, SE
- ⑫ ADA ROOM
- ⑬ CASEWORK
- ⑭ PROVIDE T ACCESSOR - ADA GR/ -TP DISPI -WALL MC -FULLY RI RECEPT/ CONTRACT/ PRODUCTS PURCHASE/
- ⑮ WOOD SHELF
- ⑯ APPROXIMATE

**1 FLOOR PLAN**  
1/8" = 1'-0"

LEVER HANDLES OR APPROVED SINGLE REPORT (NON-ROTATIONAL) HARDWARE REQUIRED.  
Provide accessible clearances at latch

EMERGENCY LIGHTING REQUIRED  
Exit signage required

NOTE HANDICAPPED ACCESSIBILITY REQUIREMENTS EXACTLY PER CODE; ERRORS MUST BE CORRECTED.

PANIC HARDWARE REQUIRED

