


ROOF TANK A
Phase 1 Reuse: 156,408 gal
Phase 2 Reuse: 221,579 gal
Max. Reuse: 400,797 gal
Total: 638,669 gal

FIELD TANK B
Reuse: 94,496 gal
Total: 241,130 gal

- PHASE 1 IRRIGATION
2.55 Ac
- PHASE 2 IRRIGATION
5.49 Ac
- ROOF RAIN SOURCE
- FIELD RAIN SOURCE
- ROOF TANK A
- FIELD TANK B

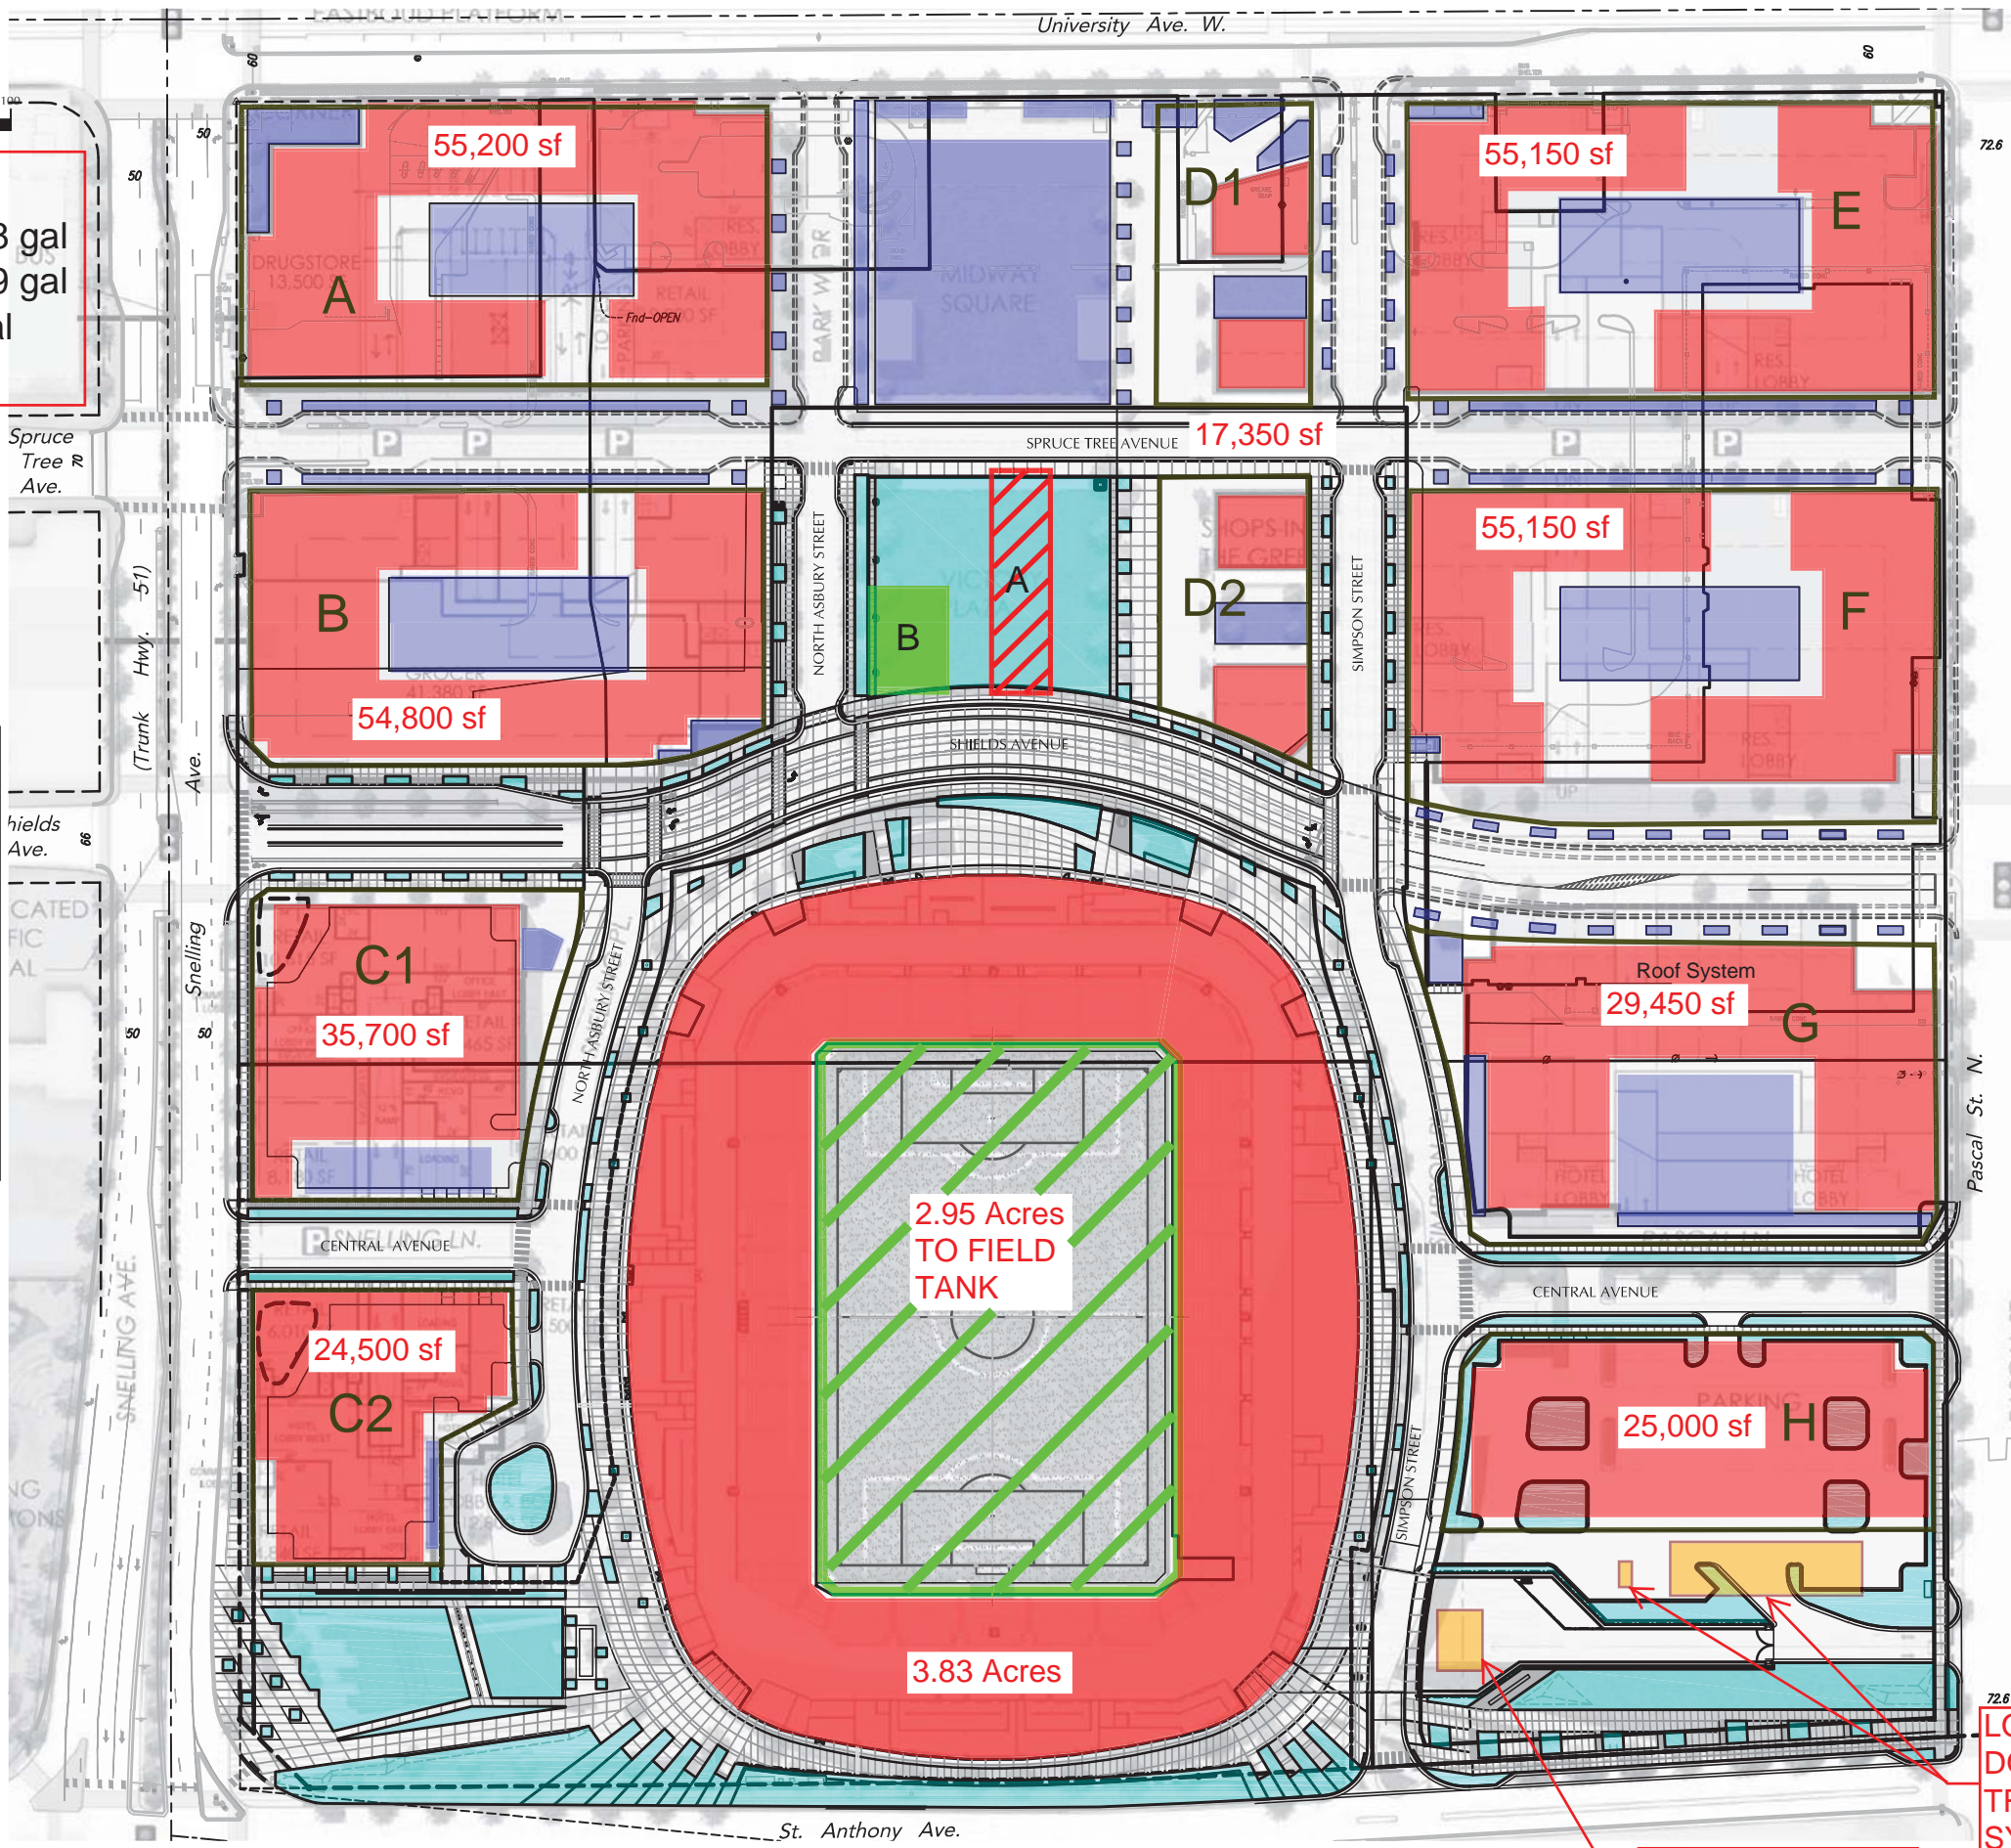

POPULOUS

ARCHITECT, PLANNING
INTERIOR, PROGRAMMING
4801 Main Street, Suite 300
Kansas City, Missouri 64112
816-221-7500

STRUCTURAL ENGINEER
WALTER P. MOORE
920 MAIN STREET, TENTH FLOOR
KANSAS CITY, MO 64105
816-701-2100

MEREP ENGINEERS
ME ENGINEERS
14143 DENVER WEST PKWY, SUITE 300
GOLDEN, COLORADO 80401
303-421-6655

AUDIOVISUAL
WPM INC.
4801 SPRING VALLEY RD. STE #113
DALLAS, TX 75244
972-590-7330

CIVIL ENGINEER
LOUCKS, INC.
7200 HEMLOCK LANE, SUITE 300
MAPLE GROVE, MN 55369
763-424-5505

LIFE SAFETY
HOWE ENGINEERS, INC.
101 LONGWATER CIRCLE, SUITE 203
NORWELL, MA 01961
781-876-3500

FOOD SERVICE
S2O CONSULTANTS, INC.
13 WINDING BRANCH RD
HAWTHORN WOODS, IL 60047
224-717-1555

LOUCKS

PLANNING
CIVIL ENGINEERING
LAND SURVEYING
LANDSCAPE ARCHITECTURE
ENVIRONMENTAL

7200 Hemlock Lane, Suite 300
Maple Grove, MN 55369
763.424.5505
www.loucksinc.com

MINNESOTA MLS STADIUM
SAINT PAUL, MINNESOTA

**ASI #12 ORDINANCE
PERMIT DOCUMENTS**

October 11th, 2017

REVISIONS		
NO.	DATE	DESCRIPTION
1	08-28-17	CONSTRUCTION DOCUMENTS
2	08-29-17	ASI 07
3	09-19-17	CITY COMMENT REVIEW
4	09-22-17	CITY COMMENT REVIEW
5	09-27-17	CITY COMMENT REVIEW
6	10-11-17	ASI #12 ORDINANCE PERMIT DOCUMENTS
7	10-27-17	CITY REVIEW

I hereby certify that this plan, specification or report was prepared by me or under my direct supervision and that I am a duly Licensed Professional Engineer under the laws of the State of Minnesota.

Jeffrey A. Shupak
License No. 19624
06-30-17

Loucks Project No. 16028A
Project Lead JAS
Drawn By TRG
Checked By JAS
Review Date 06-30-17

PROJECT NO. 16028A
DATE 10/27/17

POPULOUS

SHEET TITLE
**IRRIGATION
REUSE
BUILD OUT**

EXHIBIT

Copyright 2017