


670 N SNELLING

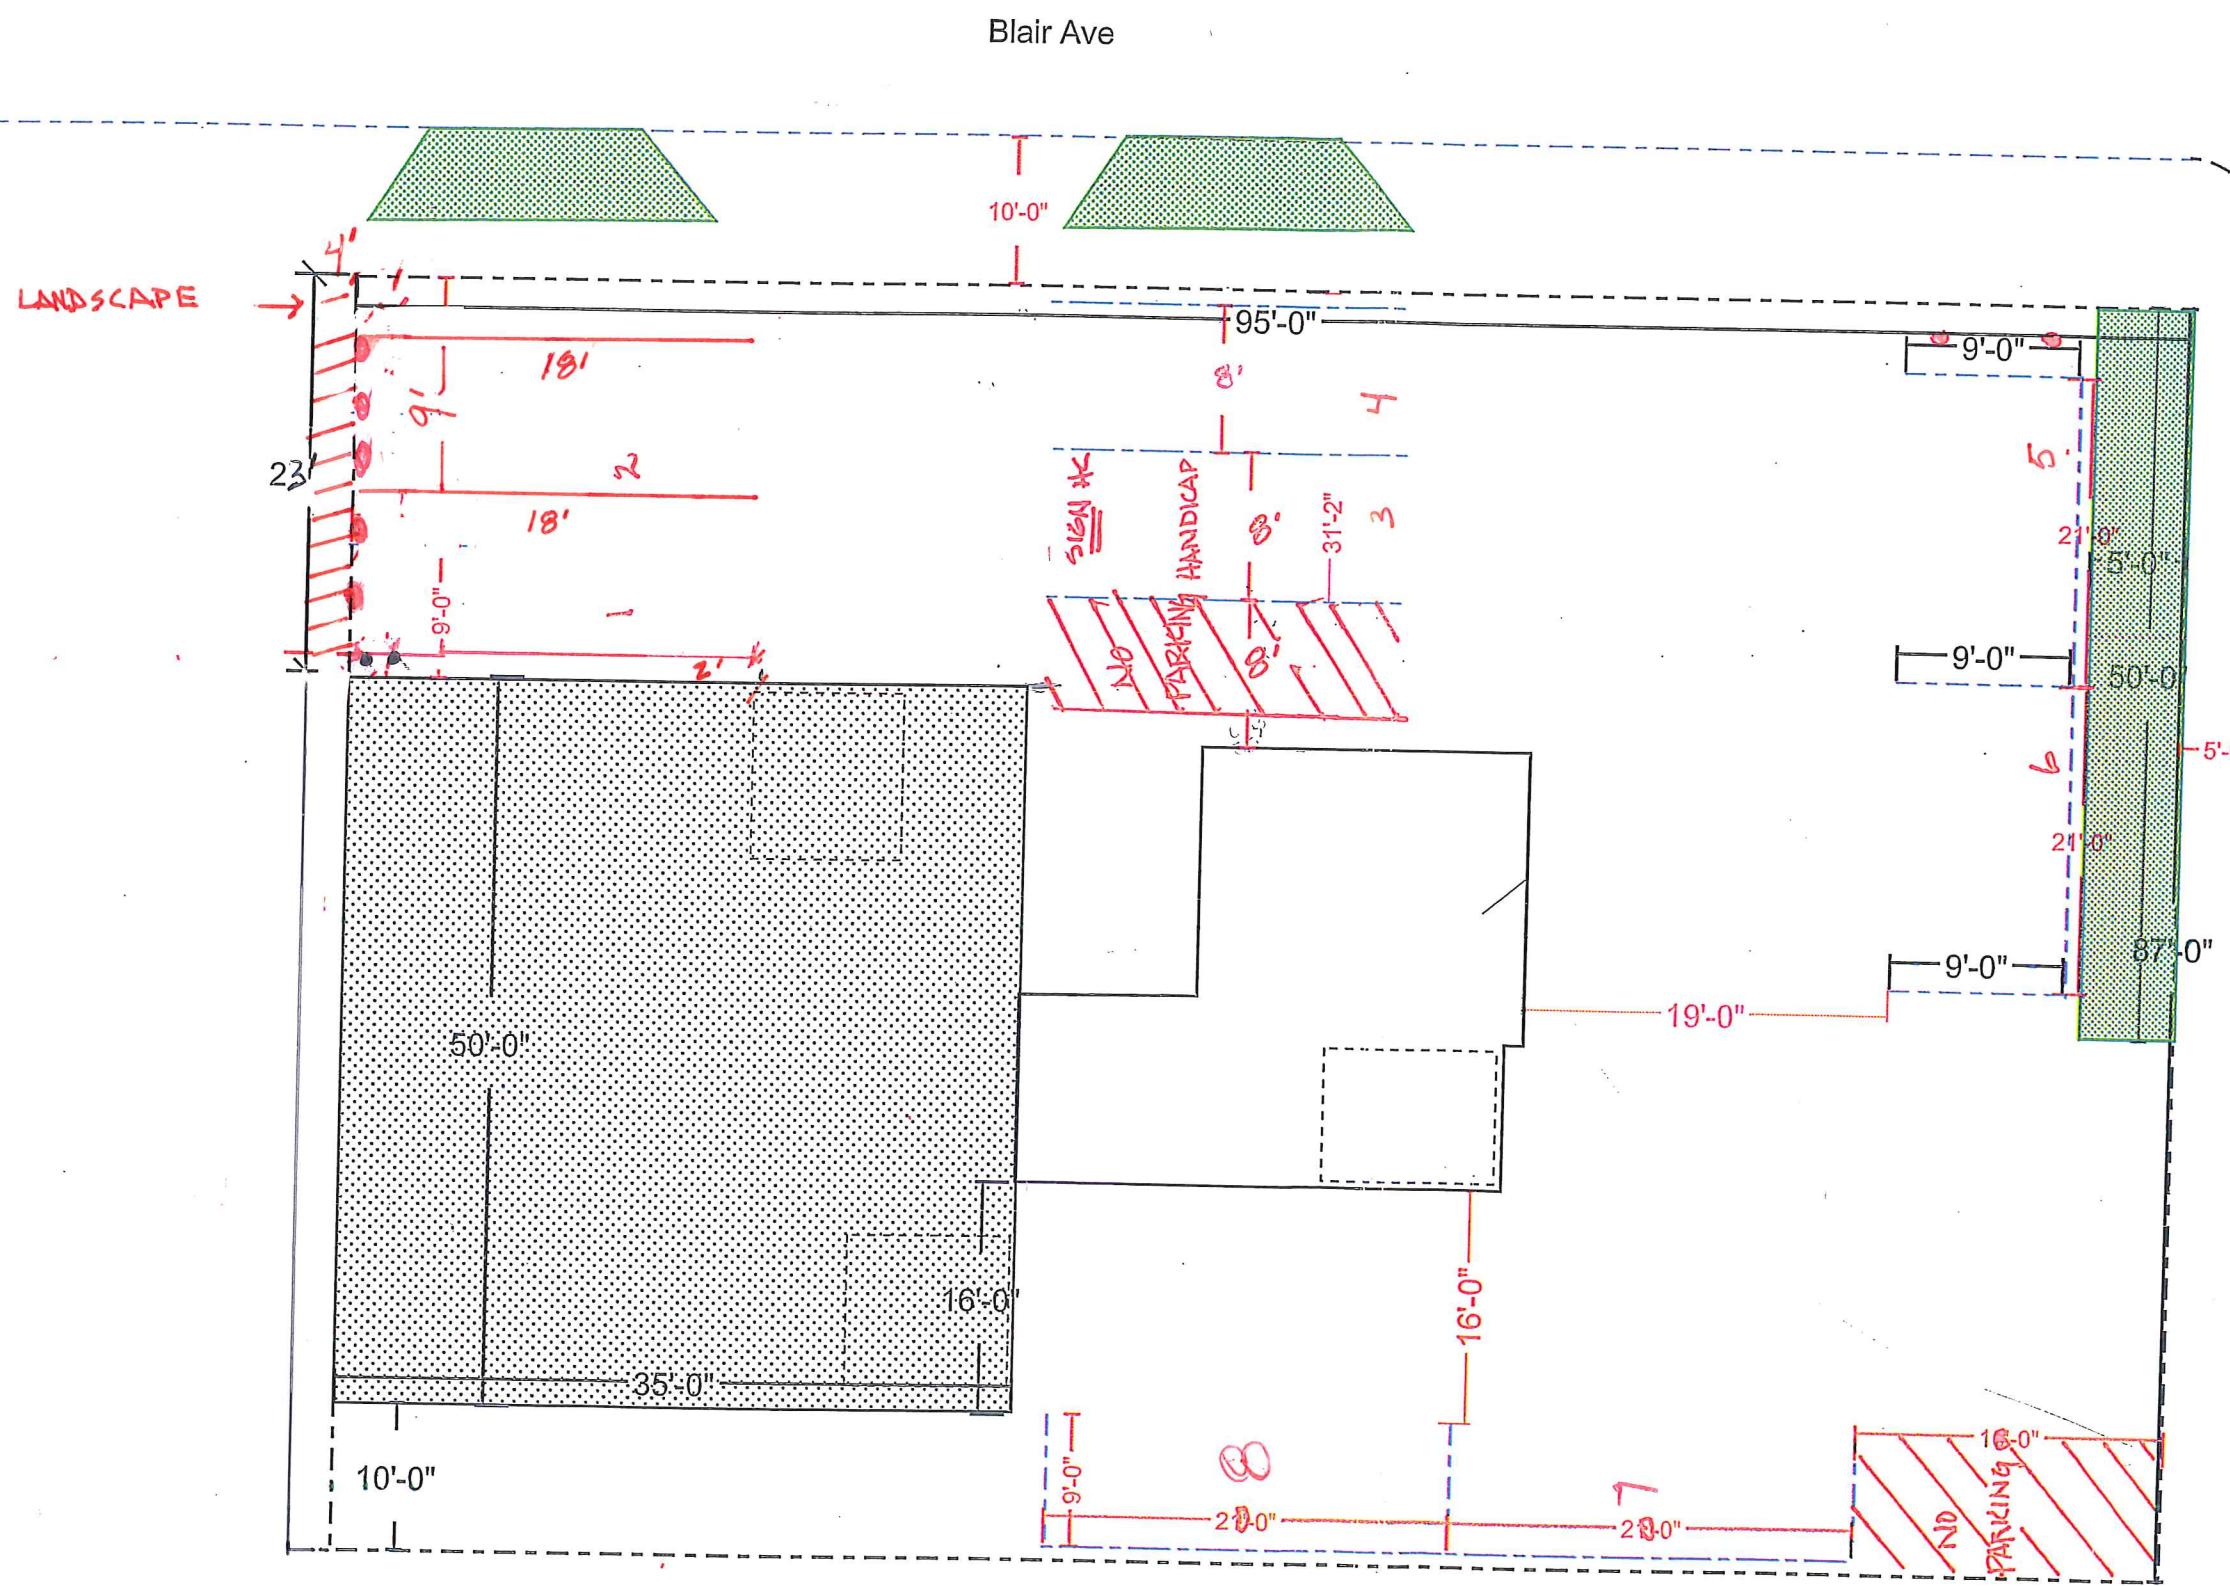

SITE PLAN APPROVED

OFFICE OF DSI
CITY OF ST. PAUL

By Karen Zacho

Date 2.13.18

Any alterations from this plan must be approved by the Zoning Administrator.

Approved per conditions:

- 1) Trash shall be contained within the building until pickup day.
- 2) ADA parking sign shall be installed on parking space number three (3).
- 3) Bollards shall be placed at parking spaces #1, 2, to maintain 4' setback off property line and #5 parking space to maintain vehicle within property line.