

# STUDIO GREY

1618 CENTRAL AVE NE, STE. 145  
MINNEAPOLIS, MN 55413  
WWW.STUDIOGREYDESIGN.COM

CLIENT: CARBONE'S PIZZA

PROJECT: RESTAURANT  
EXPANSION


LOCATION:  
1698 RANDOLPH AVE. S  
SAINT PAUL, MN 55105

DATE: 5.31.17

PROJECT NO: 222.00

NO.	DATE	ISSUED
5.10.17	REVIEW	
5.31.17	PATIO PERMIT	

*Rev'd*  
*4/25/18*

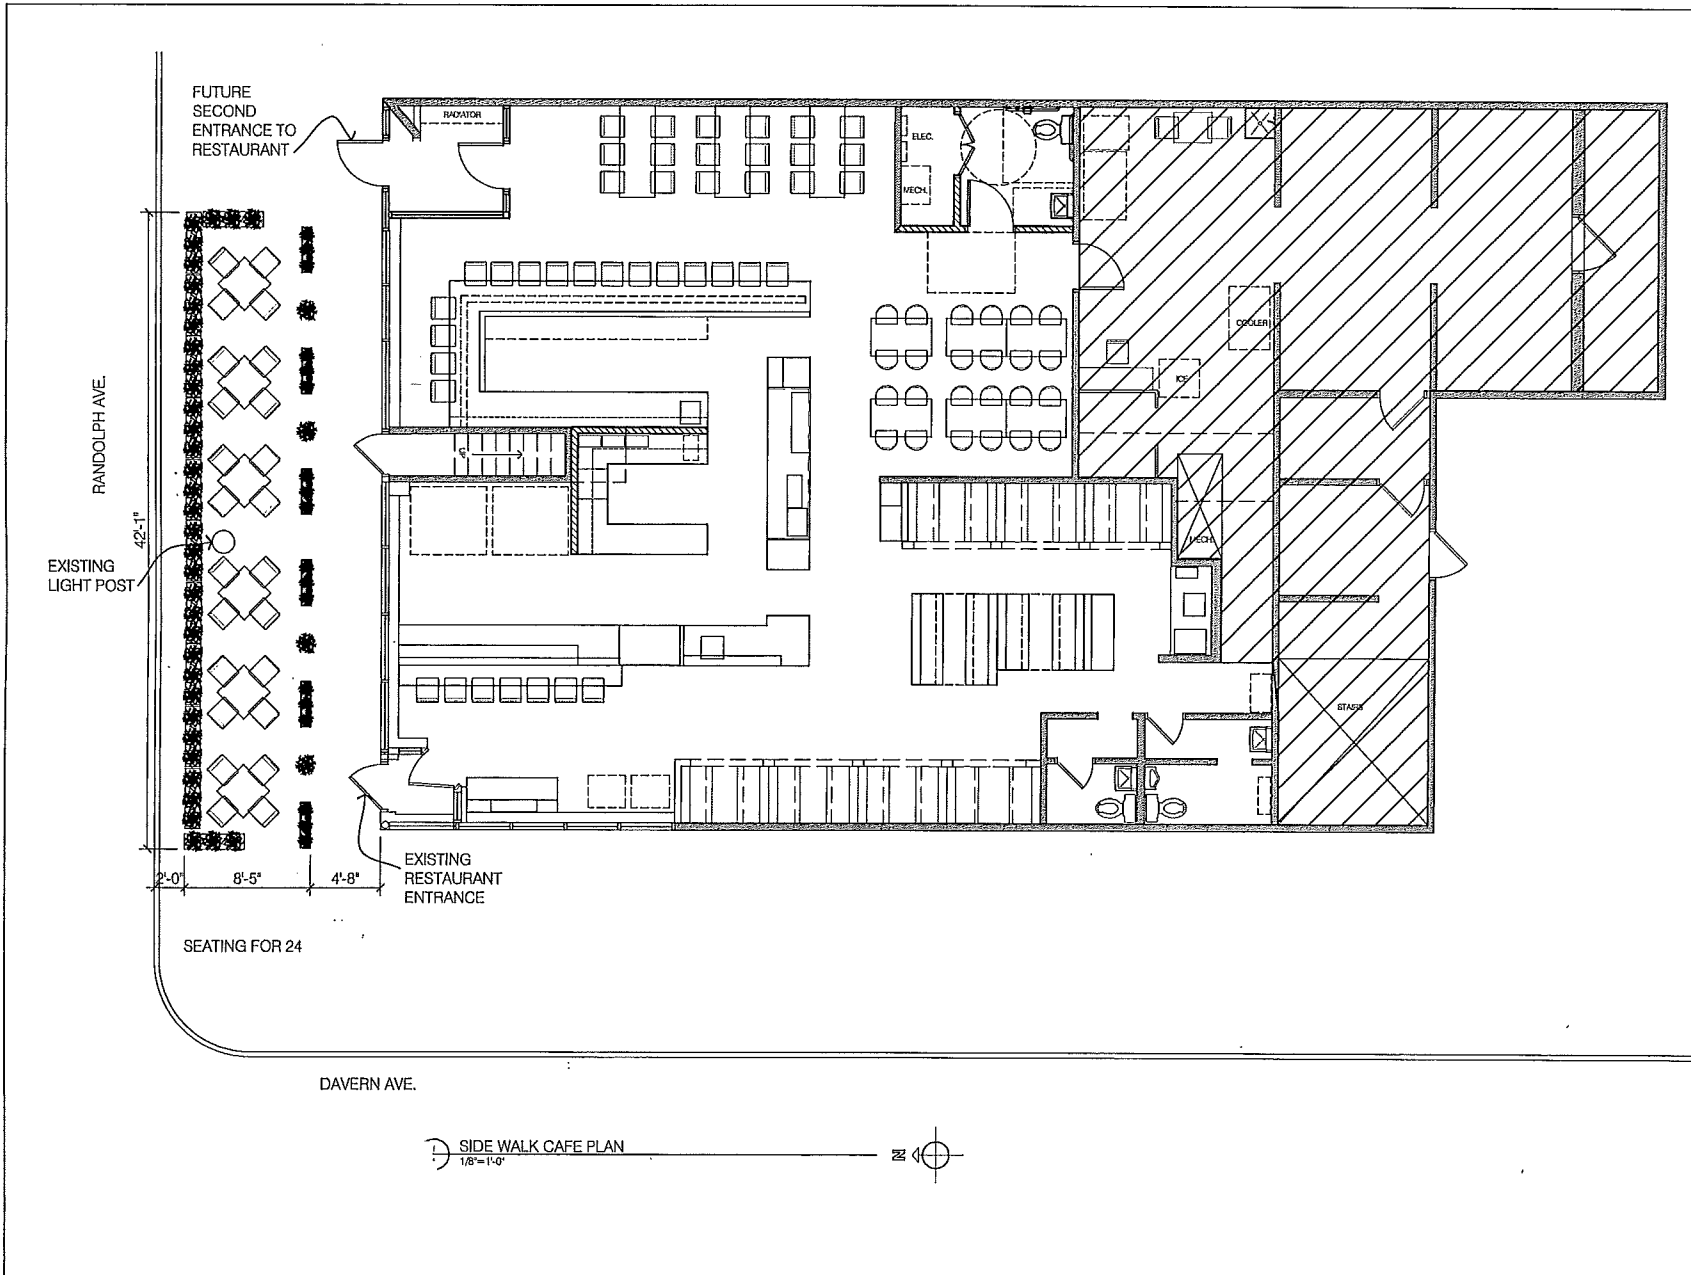

SIDE WALK CAFE PLAN  
1/8"=1'-0"

