



City of Saint Paul
Department of Public Works
Street Design and Construction Division




2020

JOHNSON PARKWAY BIKE TRAIL
MSA Route 129, CSAH 64
Burns Ave. to Phalen Blvd.

 CONSTRUCTION IN 2020

L = 10,000 ft.
W = 34-44 ft.
PROJECT MAP

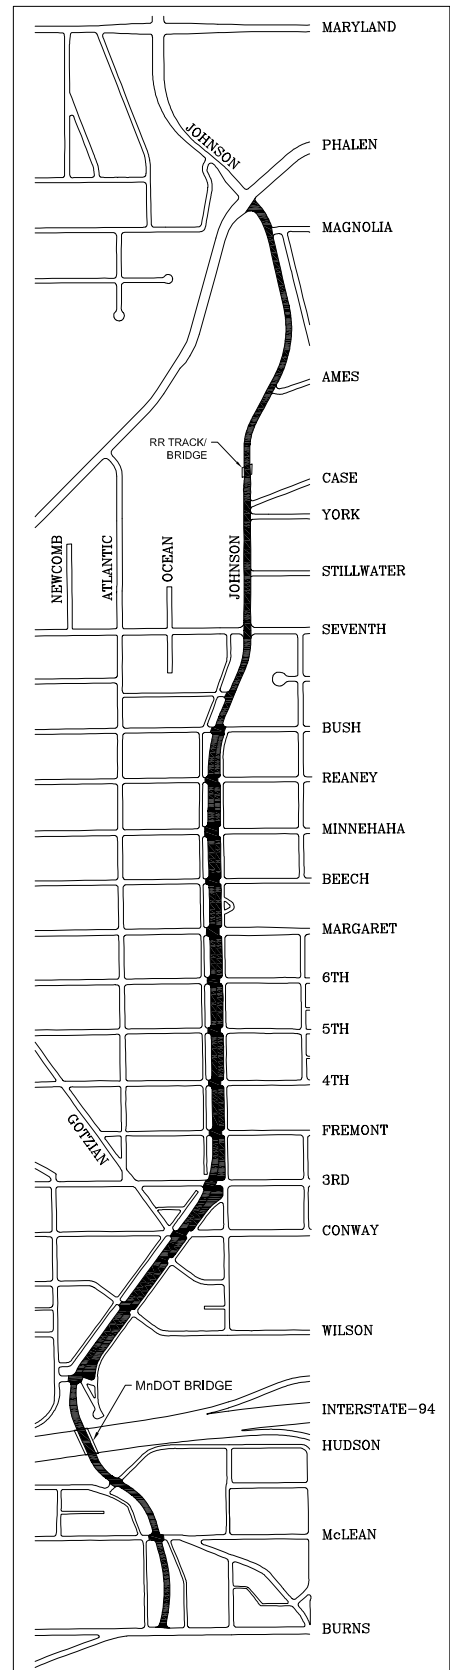

DESIGNED	CX
DRAWN	CX
APPROVED	NAP

PREPARED BY STREET ENGINEERING DIVISION FOR THE CITY OF ST. PAUL, DEPARTMENT OF PUBLIC WORKS

JOHNSON PARKWAY

PROJECT:	20-P-XXXX
STATE AID	164-129-XXX
PROJECT NUMBER:	
DATE:	9/21/2018

