


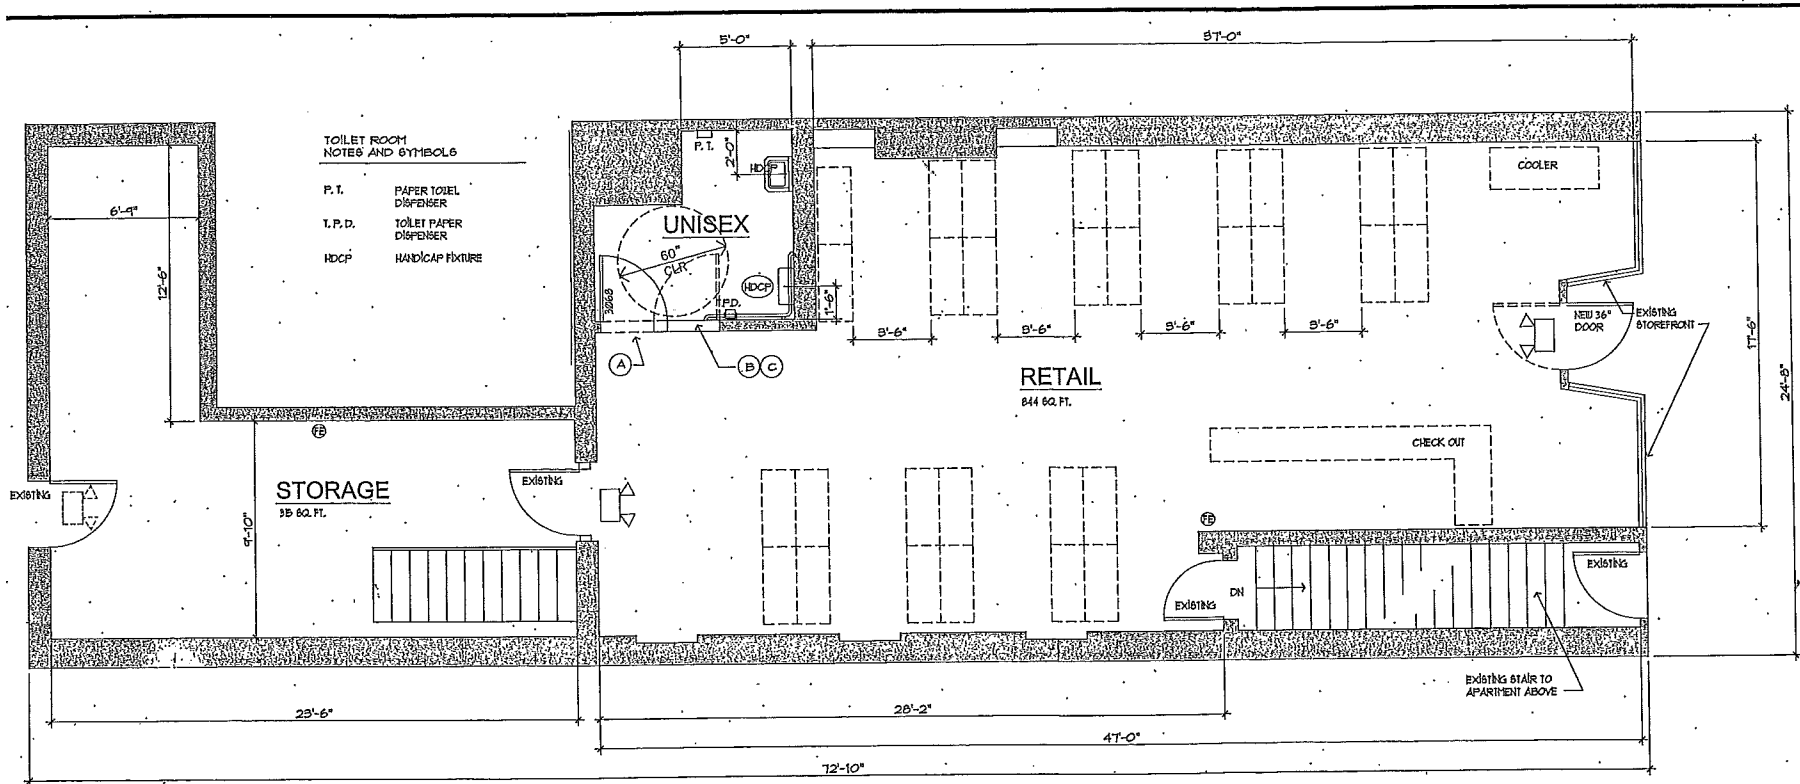

TOILET ROOM
NOTES AND SYMBOLS

P.T. PAPER TOWEL
DISPENSER

T.P.D. TOILET PAPER
DISPENSER

H.C.P. HANDICAP FIXTURE

STORAGE
38 SQ. FT.

UNISEX

RETAIL
844 SQ. FT.

COOLER

CHECK OUT

EXISTING STAIR TO
APARTMENT ABOVE

FLOOR PLAN

1/8" = 1' 0"



K.
Design

Commercial
Residential

651-243-5
Kehjohndesign

GENERAL NOTE
EVERY EFFORT HAS
MADE TO INSURE
THAT ALL PLANS
AND SPECIFICATIONS
ARE COMPLETE,
CORRECT AND
WARRANTED. THE
DESIGNER SHALL
NOT BE RESPONSIBLE
FOR ANY OMISSIONS
OR ERRORS IN THE
PLANS OR SPECIFICATIONS
WHICH MAY BE
DISCOVERED AFTER
CONSTRUCTION
HAS BEGUN. THE
OWNER SHALL BE
RESPONSIBLE FOR
VERIFYING ALL
DIMENSIONS, MATERIALS
AND SPECIFICATIONS
BEFORE CONSTRUCTION
BEGIN. ALL APPLICABLE
CODES, ORDINANCES,
AND REGULATIONS
SHALL APPLY.

UE