

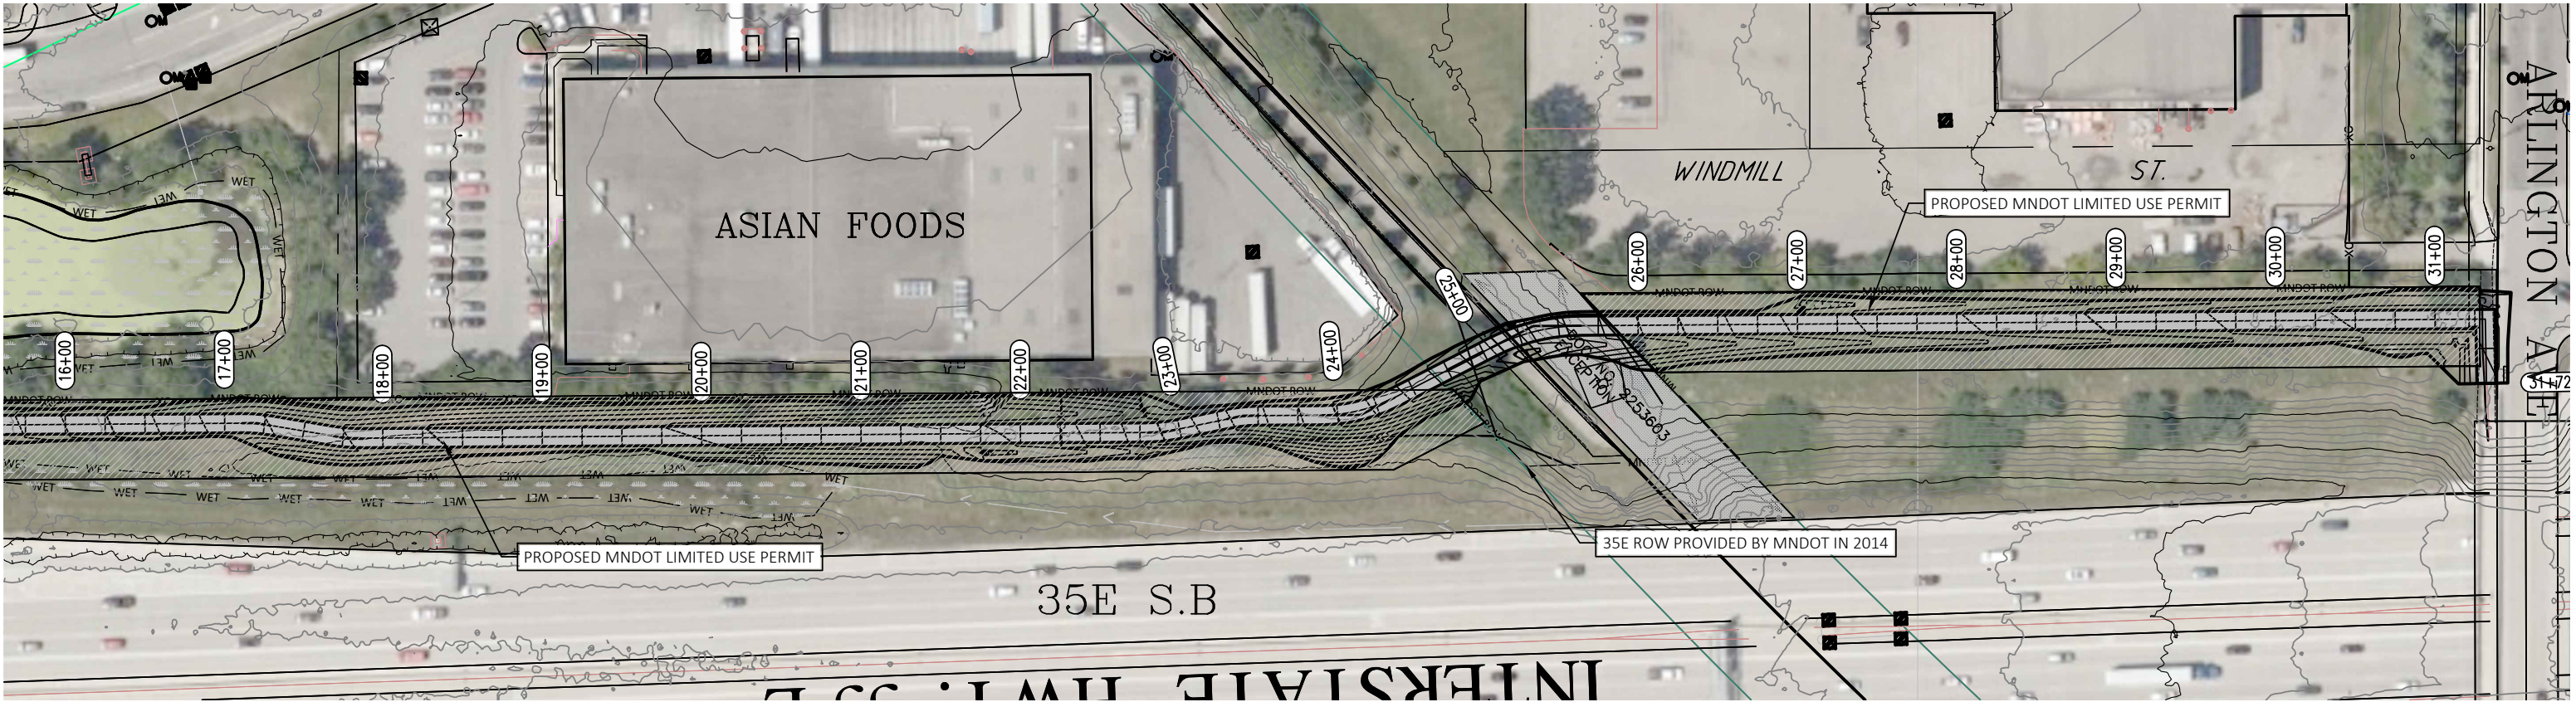


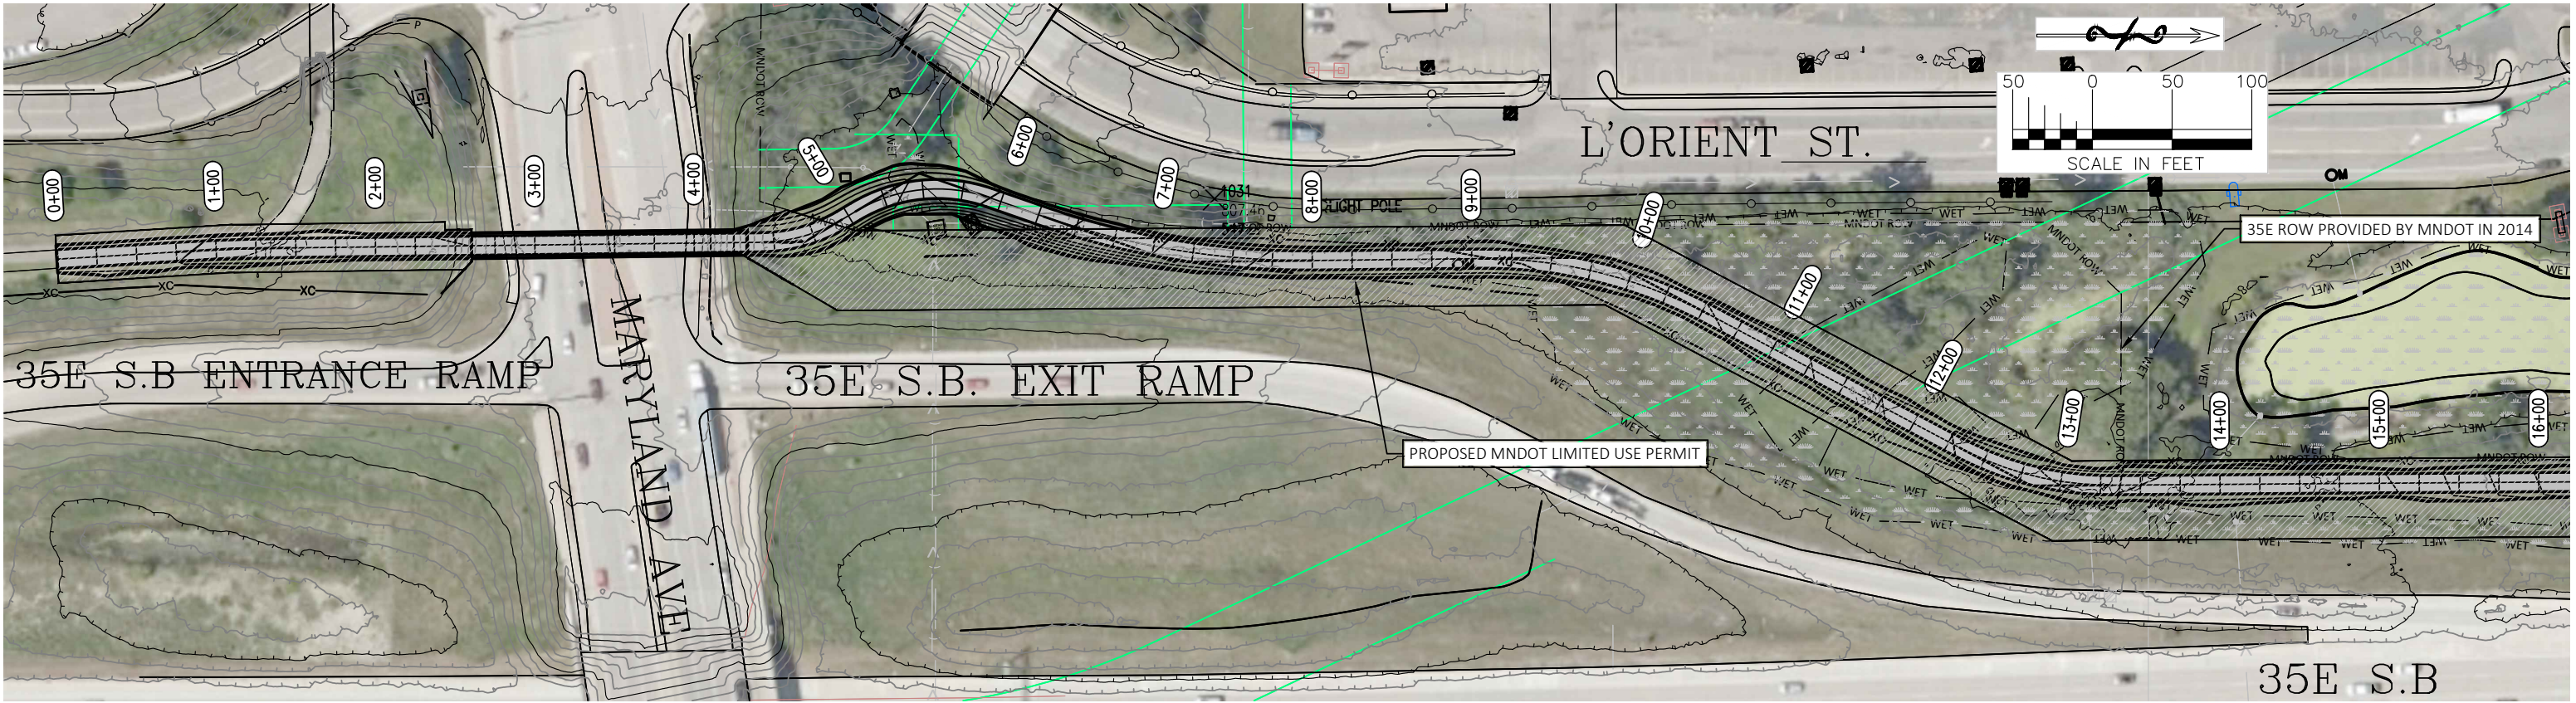

©Copyright 2021, State of Minnesota, Department of Natural Resources

	I hereby certify that this plan, specification, or report was prepared by me or under my direct supervision and that I am a duly Licensed Professional Engineer under the laws of the state of Minnesota.		Operations Services Safety Facilities Materials Equipment Field Operations Information Management	GATEWAY STATE TRAIL L'ORIENT REALIGNMENT DNR PARKS & TRAILS Division		Revisions		Title: MNDOT ROW Exhibit A	Sheet: X-A	
	Name: _____ License #: 26381			Ramsey County	Date	By	Survey: CR 12/14			Designed: YS 12/19
	Yancey Stam				_____	_____	Drawn: CR 12/14			Drawn: YS XX/XX
	Date: 3.1.2021				_____	_____	Checked: 01/15 10/15			Checked: AM XX/XX
					Section: 19 & 30 Township: 29 N Range: 22 W		Horz. datum: NAD83(96 ADJ) Vert. datum: NAVD 88			CC2: 8T192
								File #: TRA00705.10.71.07		
								Site #: R29054.002		

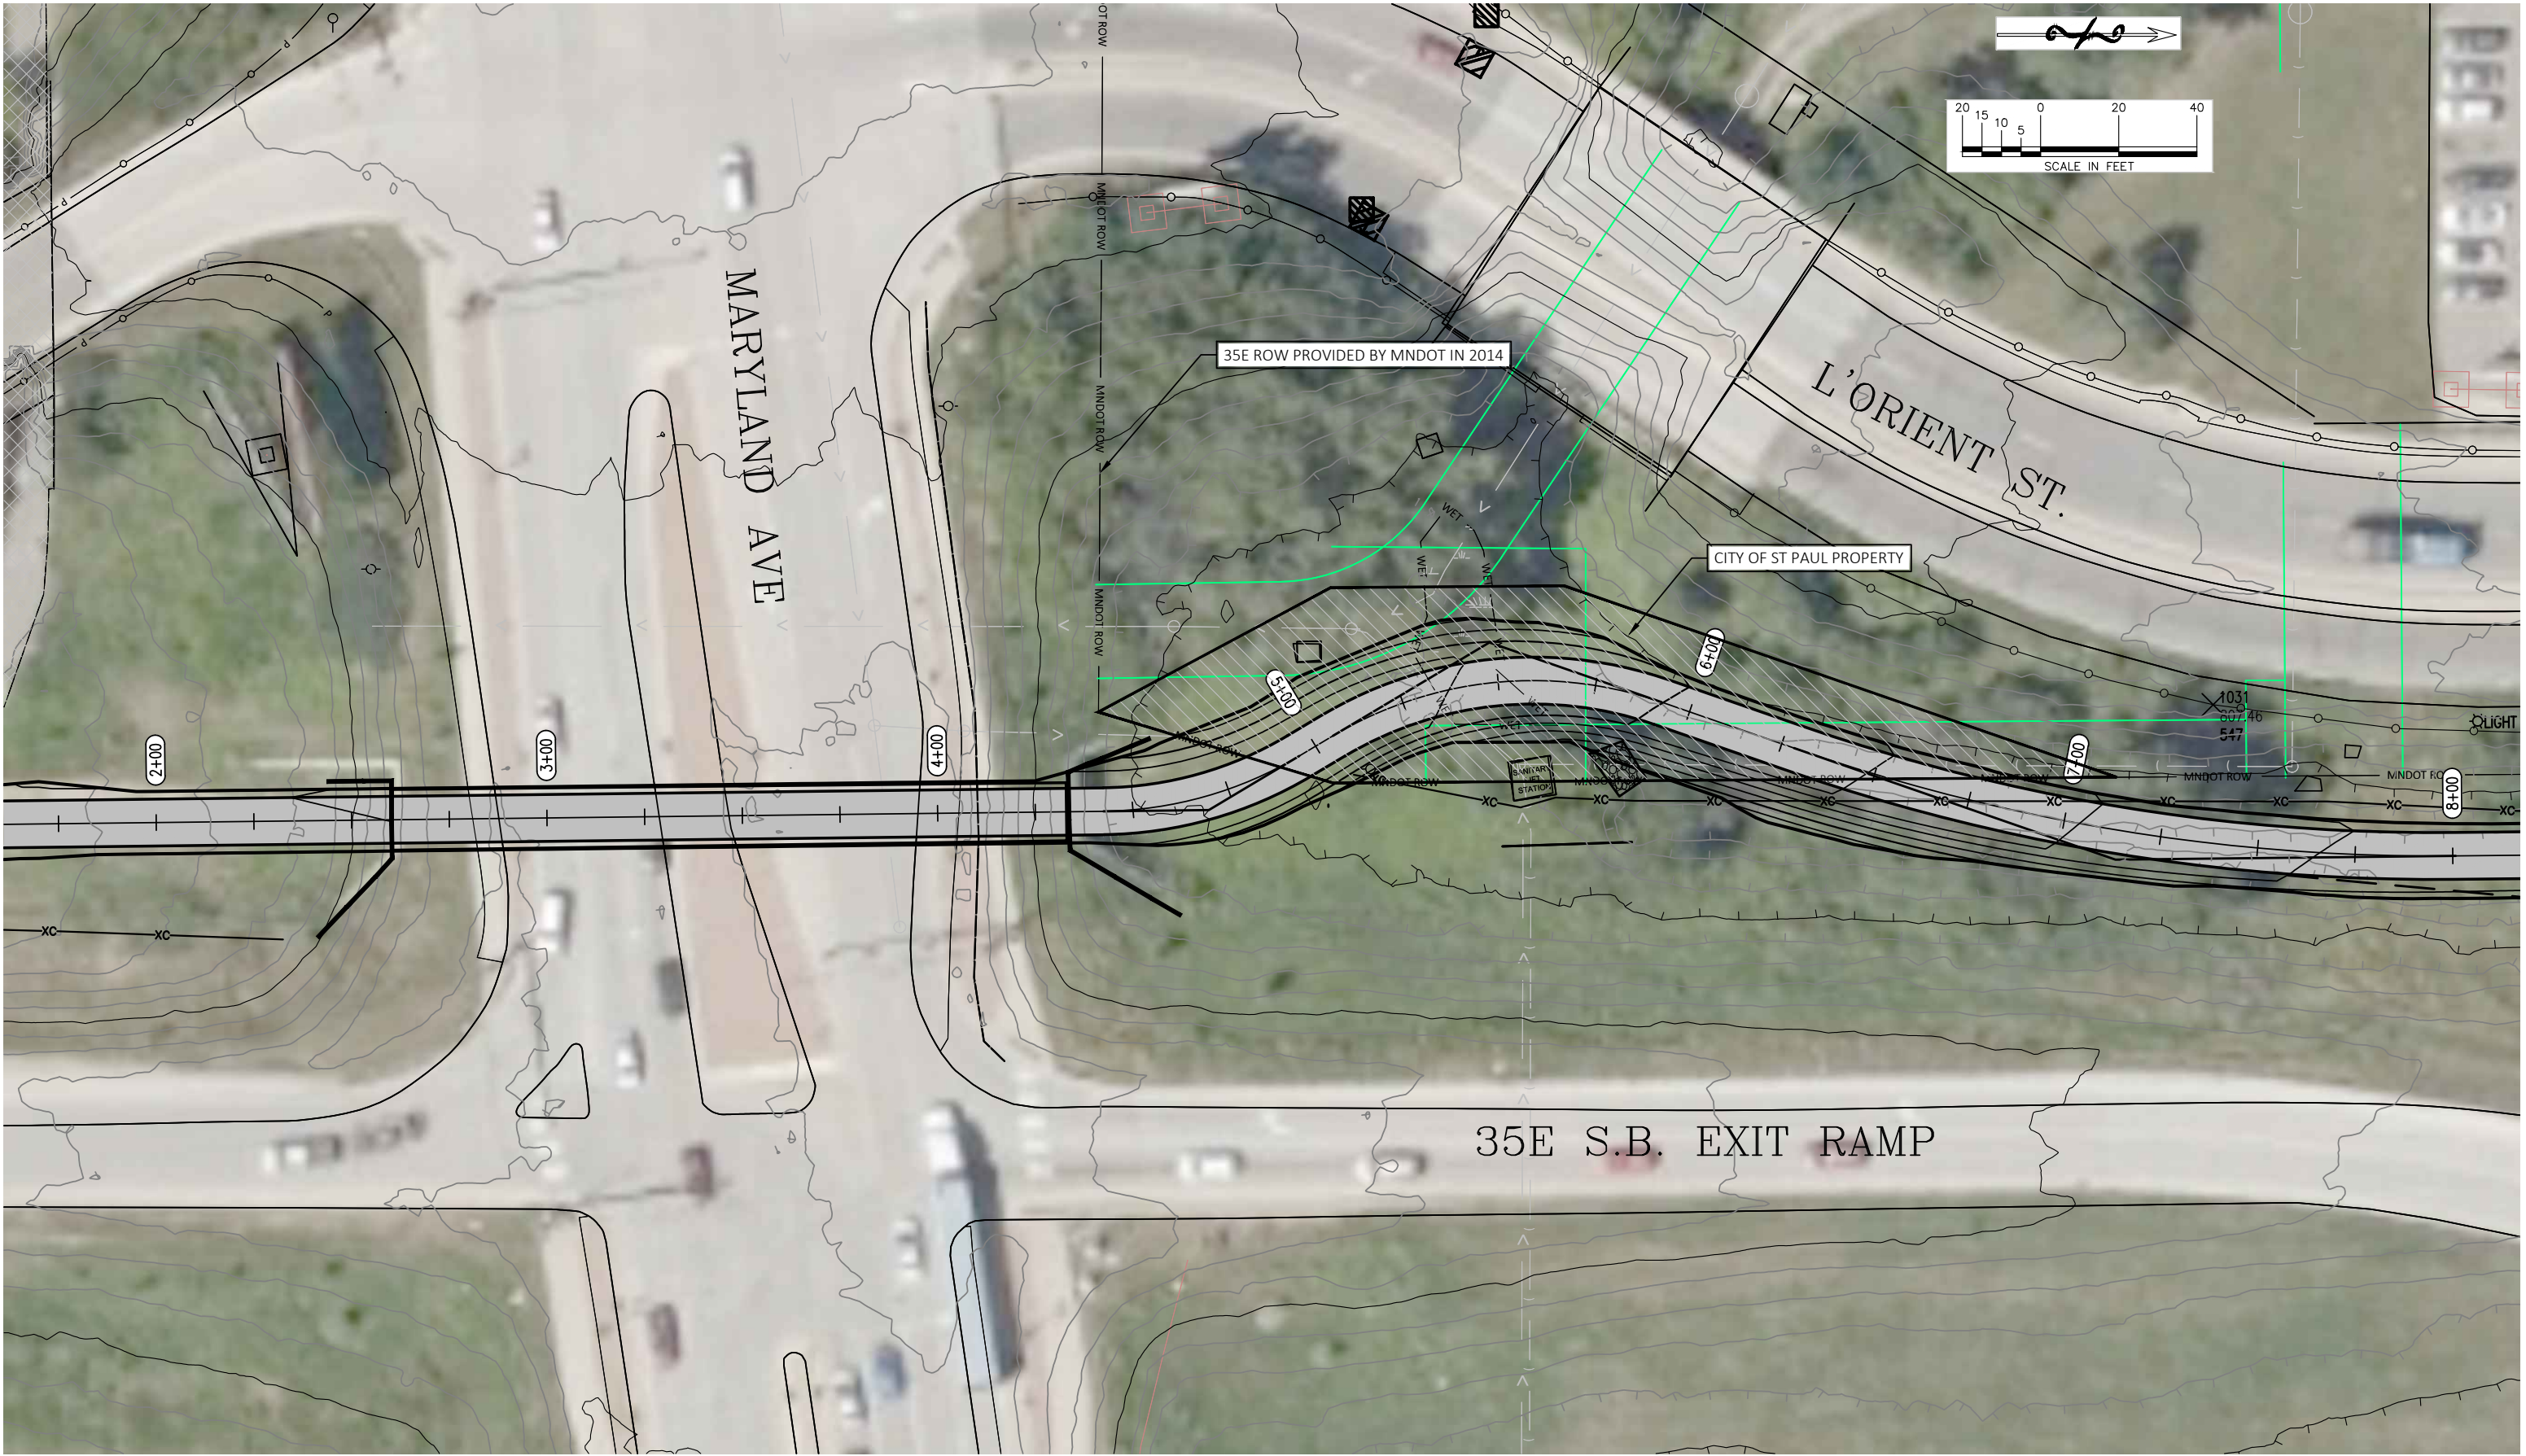

©Copyright 2021, State of Minnesota, Department of Natural Resources



I hereby certify that this plan, specification, or report was prepared by me or under my direct supervision and that I am a duly Licensed Professional Engineer under the laws of the state of Minnesota.

Name: Yancey Stam License #: 26381

Date: 3.1.2021

Operations Services
Safety
Facilities
Materials
Equipment
Field Operations
Information Management

GATEWAY STATE TRAIL
L'ORIENT REALIGNMENT
DNR PARKS & TRAILS Division

Ramsey County St. Paul
Section: 19 & 30 Township: 29 N Range: 22 W

Revisions			
Date	By		

Title: **City Of St. Paul Exhibit B**

Survey:	CR	12/14	Designed:	YS	12/19
Drawn:	CR	12/14	Drawn:	YS	XX/XX
Checked:	01/15	10/15	Checked:	AM	XX/XX
Horz. datum		NAD83(96 ADJ)		Vert. datum: NAVD 88	

Sheet: **X-B**

CC2: **8T192**

File #: **TRA00705.10.71.07**

Site #: **R29054.002**