


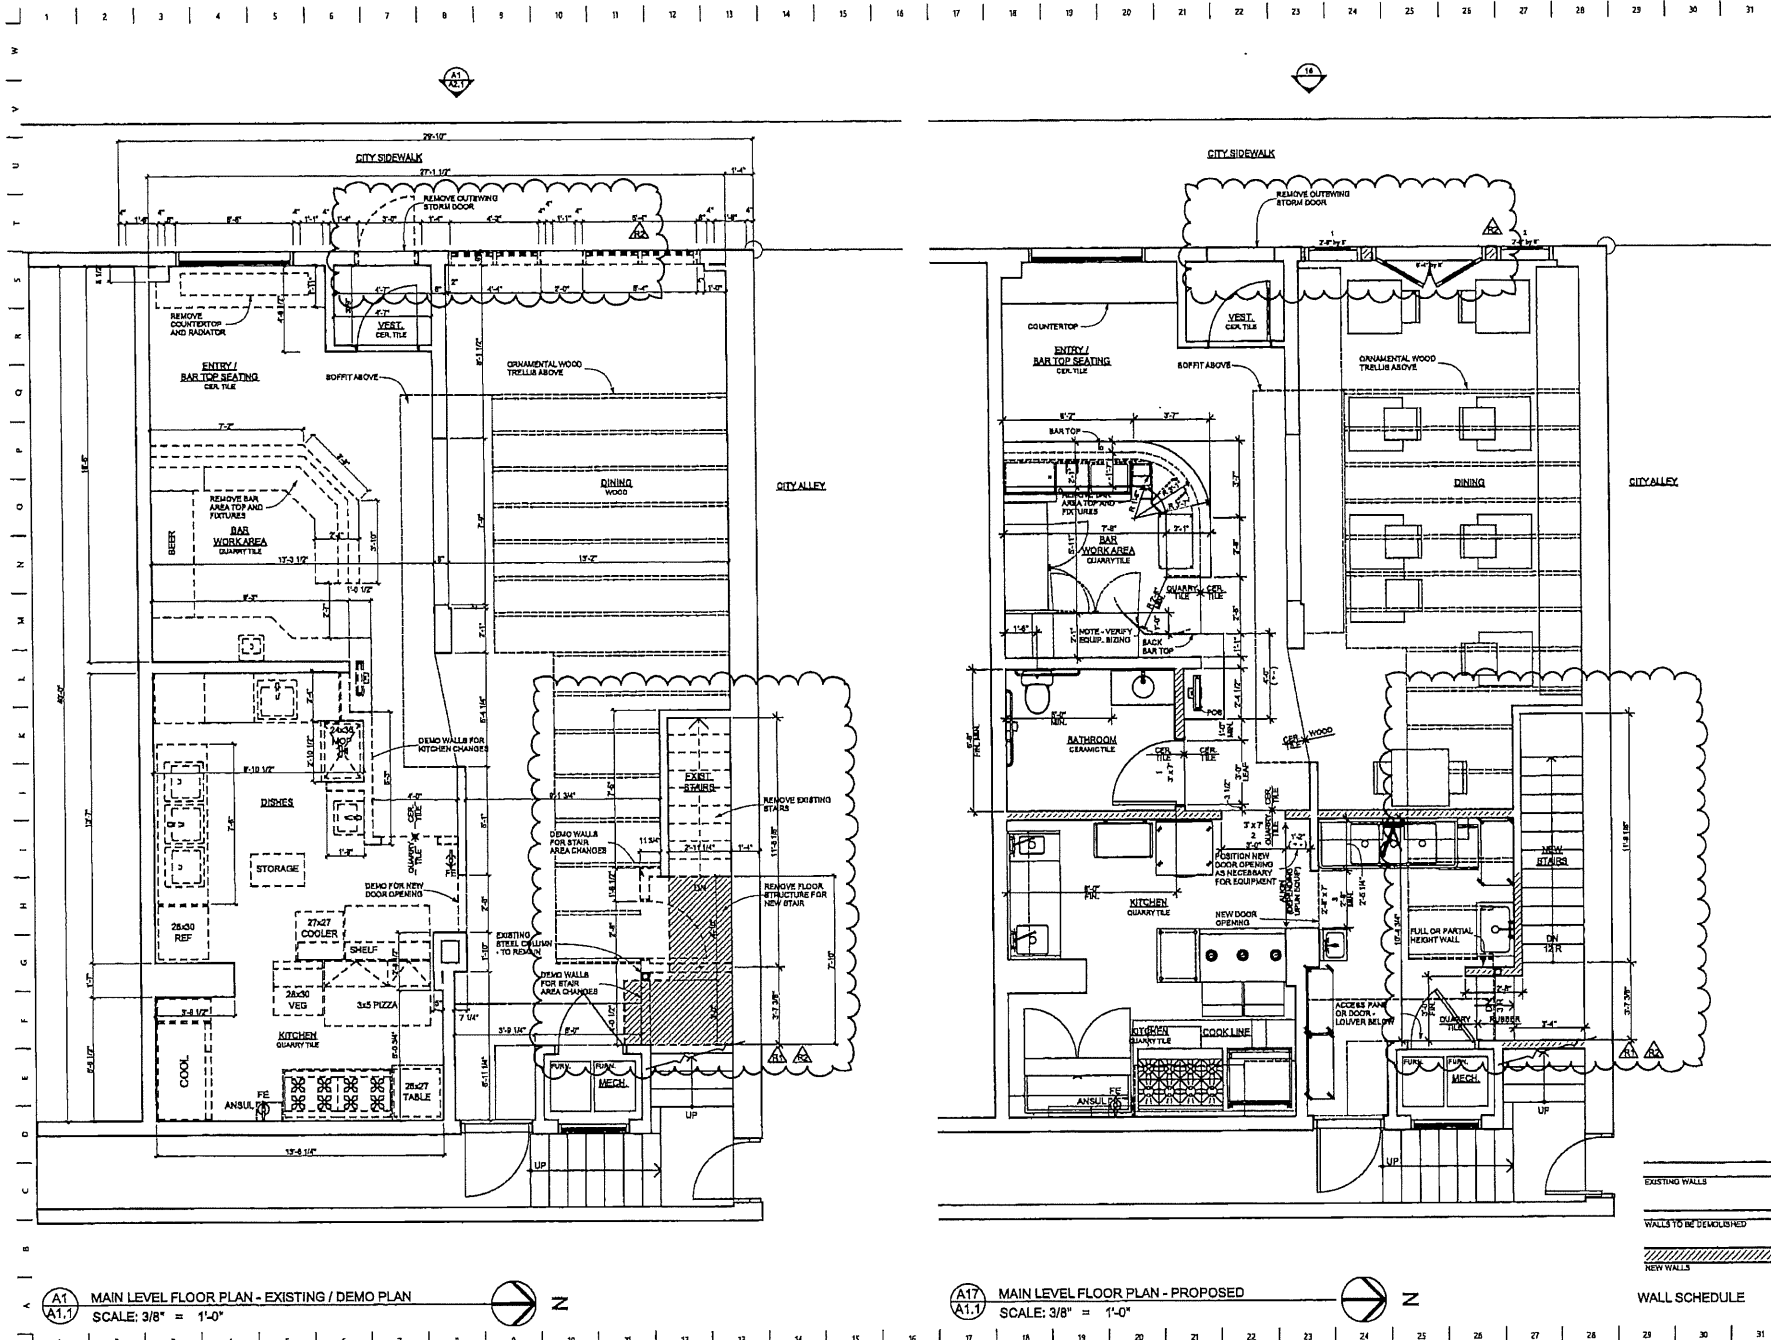

PROJECT ARCHITECT
R&R
 RALPH RAPSON &
 ASSOCIATES, INC.
 2429 34th Avenue South
 Minneapolis, MN 55406
 T: (612) 333-4461
 W: www.rapsonarchitects.com
 E: info@rapsonarchitects.com

PROJECT

Project Name: **Myriel - Restaurant Remodel**
 470 Cleveland Avenue South, Saint Paul, MN 55105
 Project Owner: **James Brown**
 470 Cleveland Avenue South | St Paul | MN | 55105 | (612) 702-7468 | jamesbrowncreality@gmail.com

City Permit	01/09/2011
A1	01/19/2011
02	03/05/2011
03	
04	
I HEREBY CERTIFY THAT THIS PLAN, SPECIFICATION, OR REPORT WAS PREPARED BY ME OR UNDER MY DIRECT SUPERVISION AND THAT I AM A DULY REGISTERED ARCHITECT UNDER THE LAWS OF THE STATE OF MINNESOTA.

Thomas Rapson
 NAME: THOMAS RAPSON
 MIN. REGISTRATION NO.: 18087
 DATE: 08/10/2009

SHEET: MAIN LEVEL FLOOR PLANS

A1.1

