
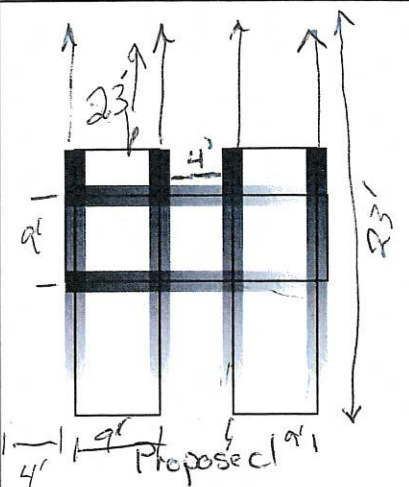


Alley

N
↑

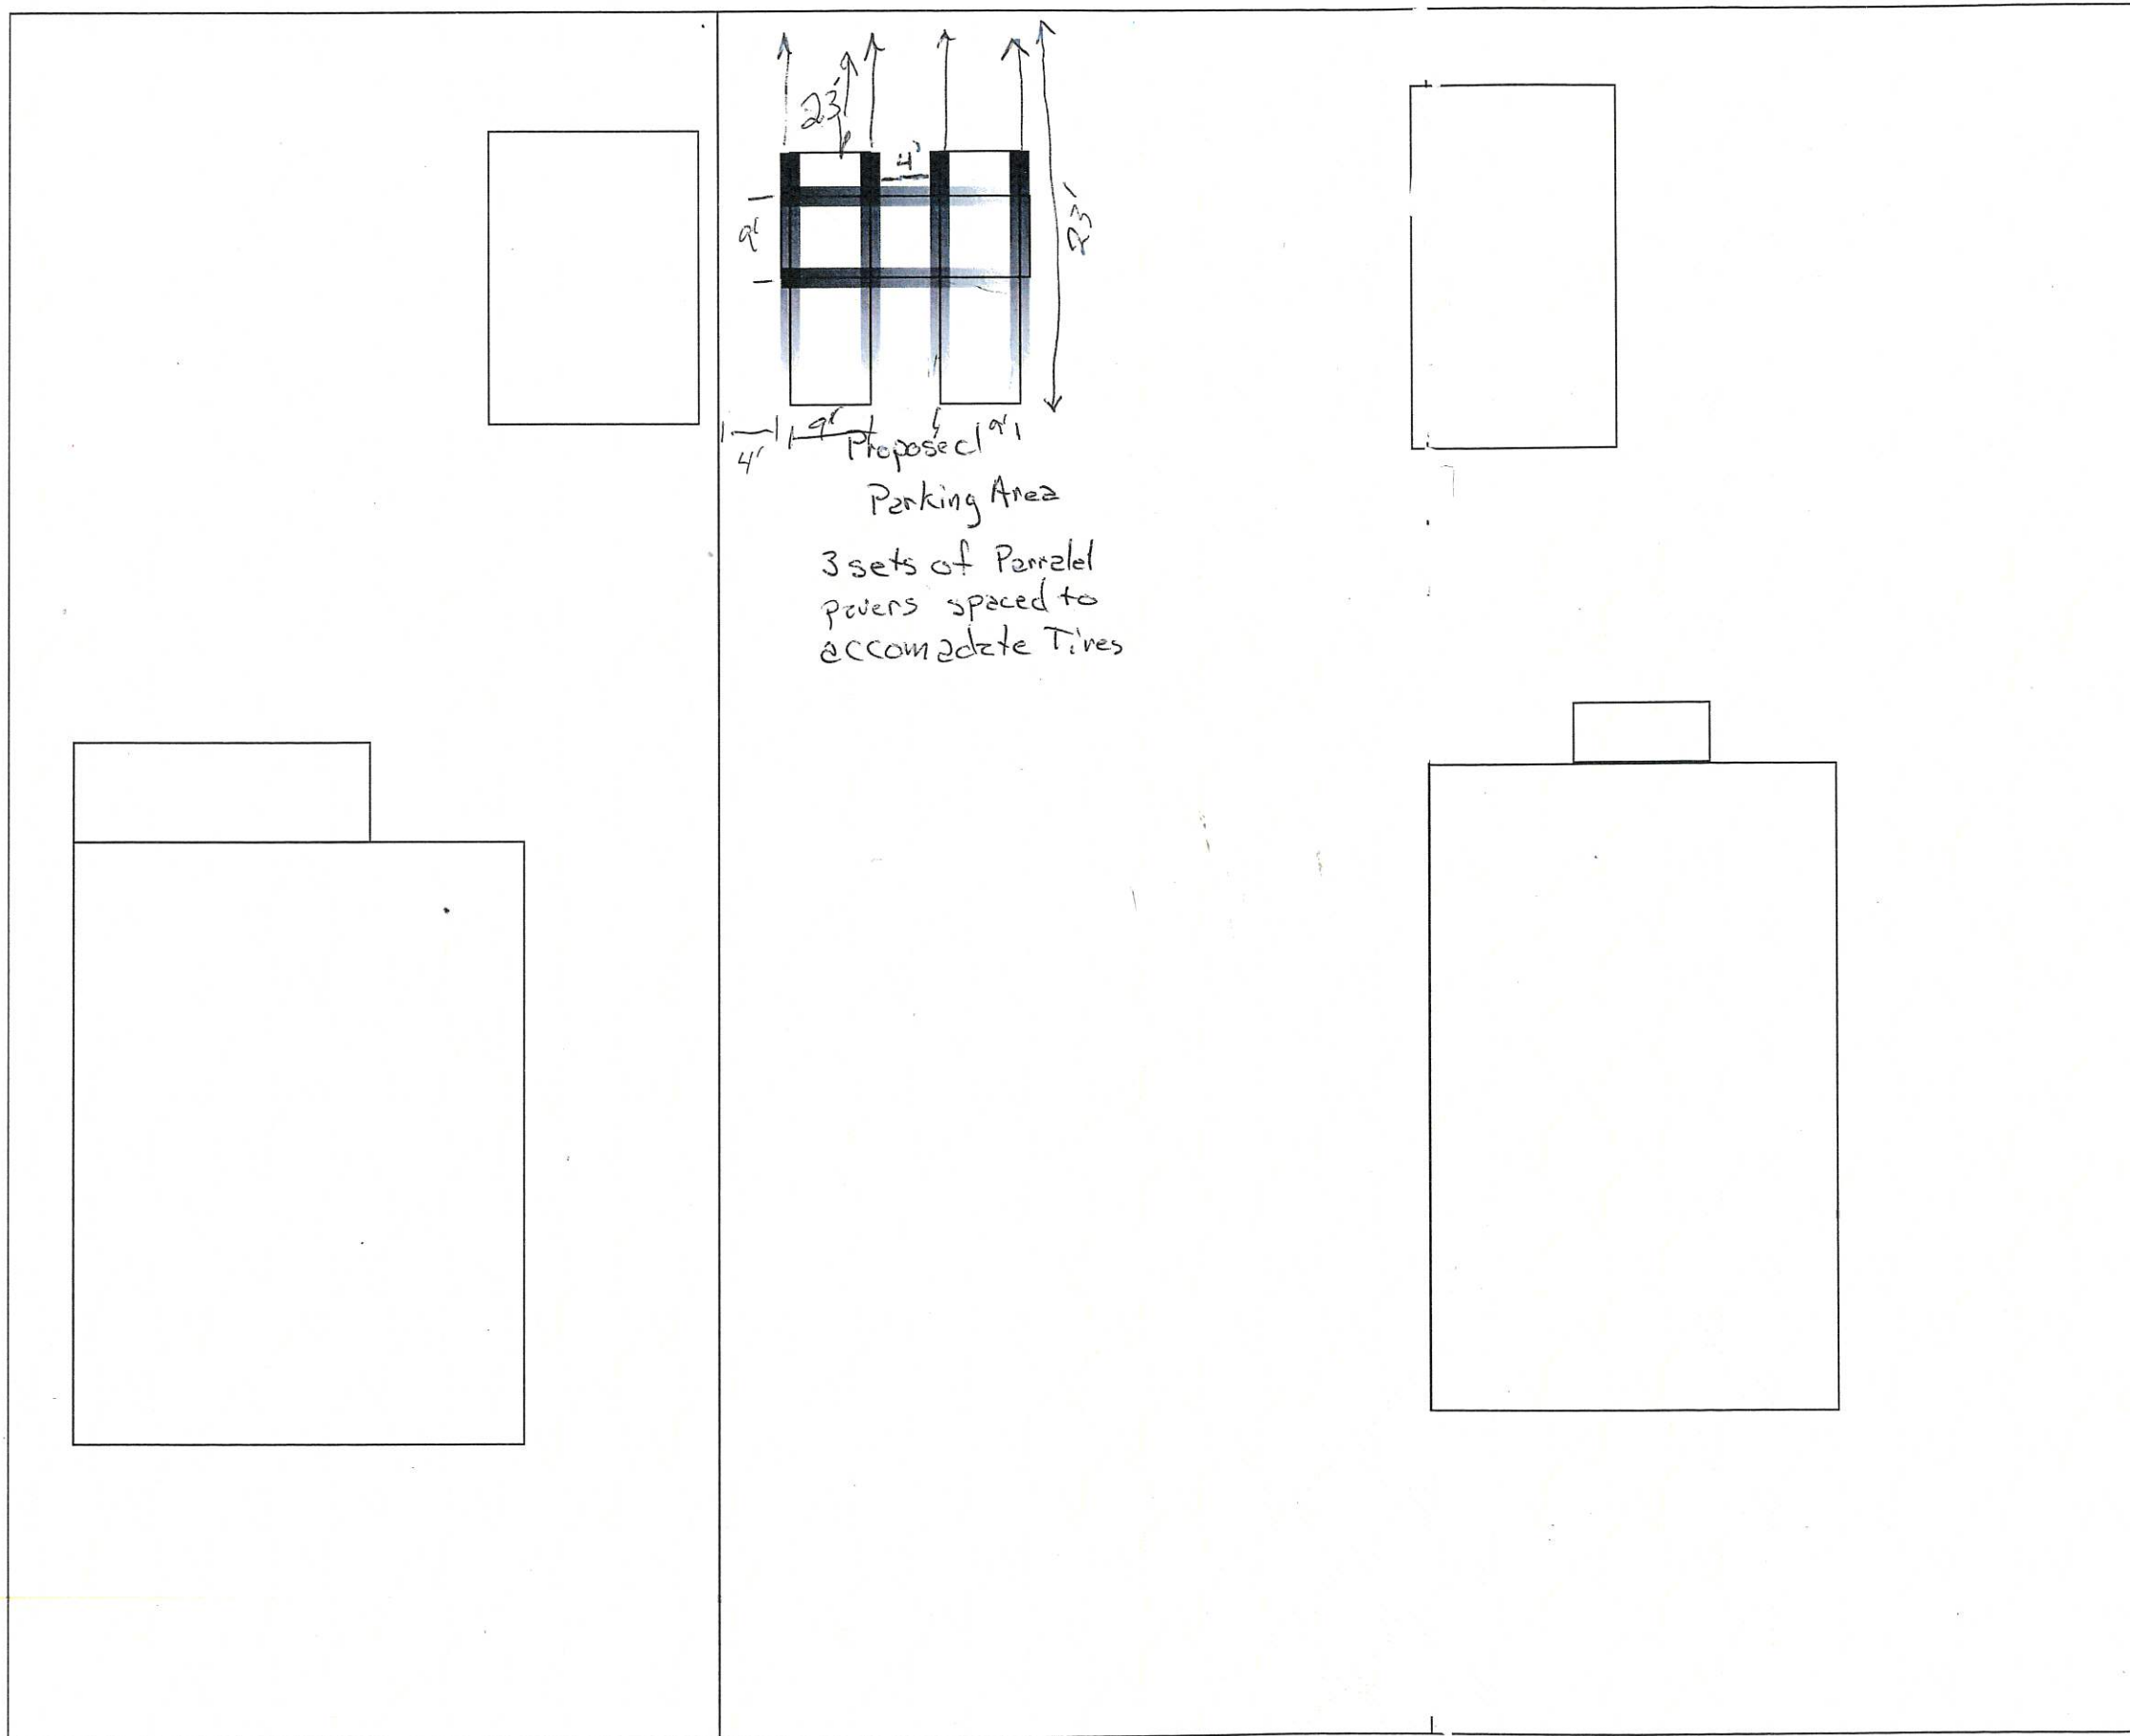

Parking Area
 3 sets of Parallel
 pavers spaced to
 accommodate Tires

DSI Zoning: Site Plan Approved
 File # **25-004529**
 Date: **1-14-25** By: **Fancy Birch**

1455

1449

1443

Bredz Ave

↑
 Combined Properties PID # 272923210108