


K:\013987-000\Cad\Exhibits\Green Infrastructure District.GD\013987-000-CP-SITE-PLAN-GID.dwg 4/22/2024 1:29:21 PM

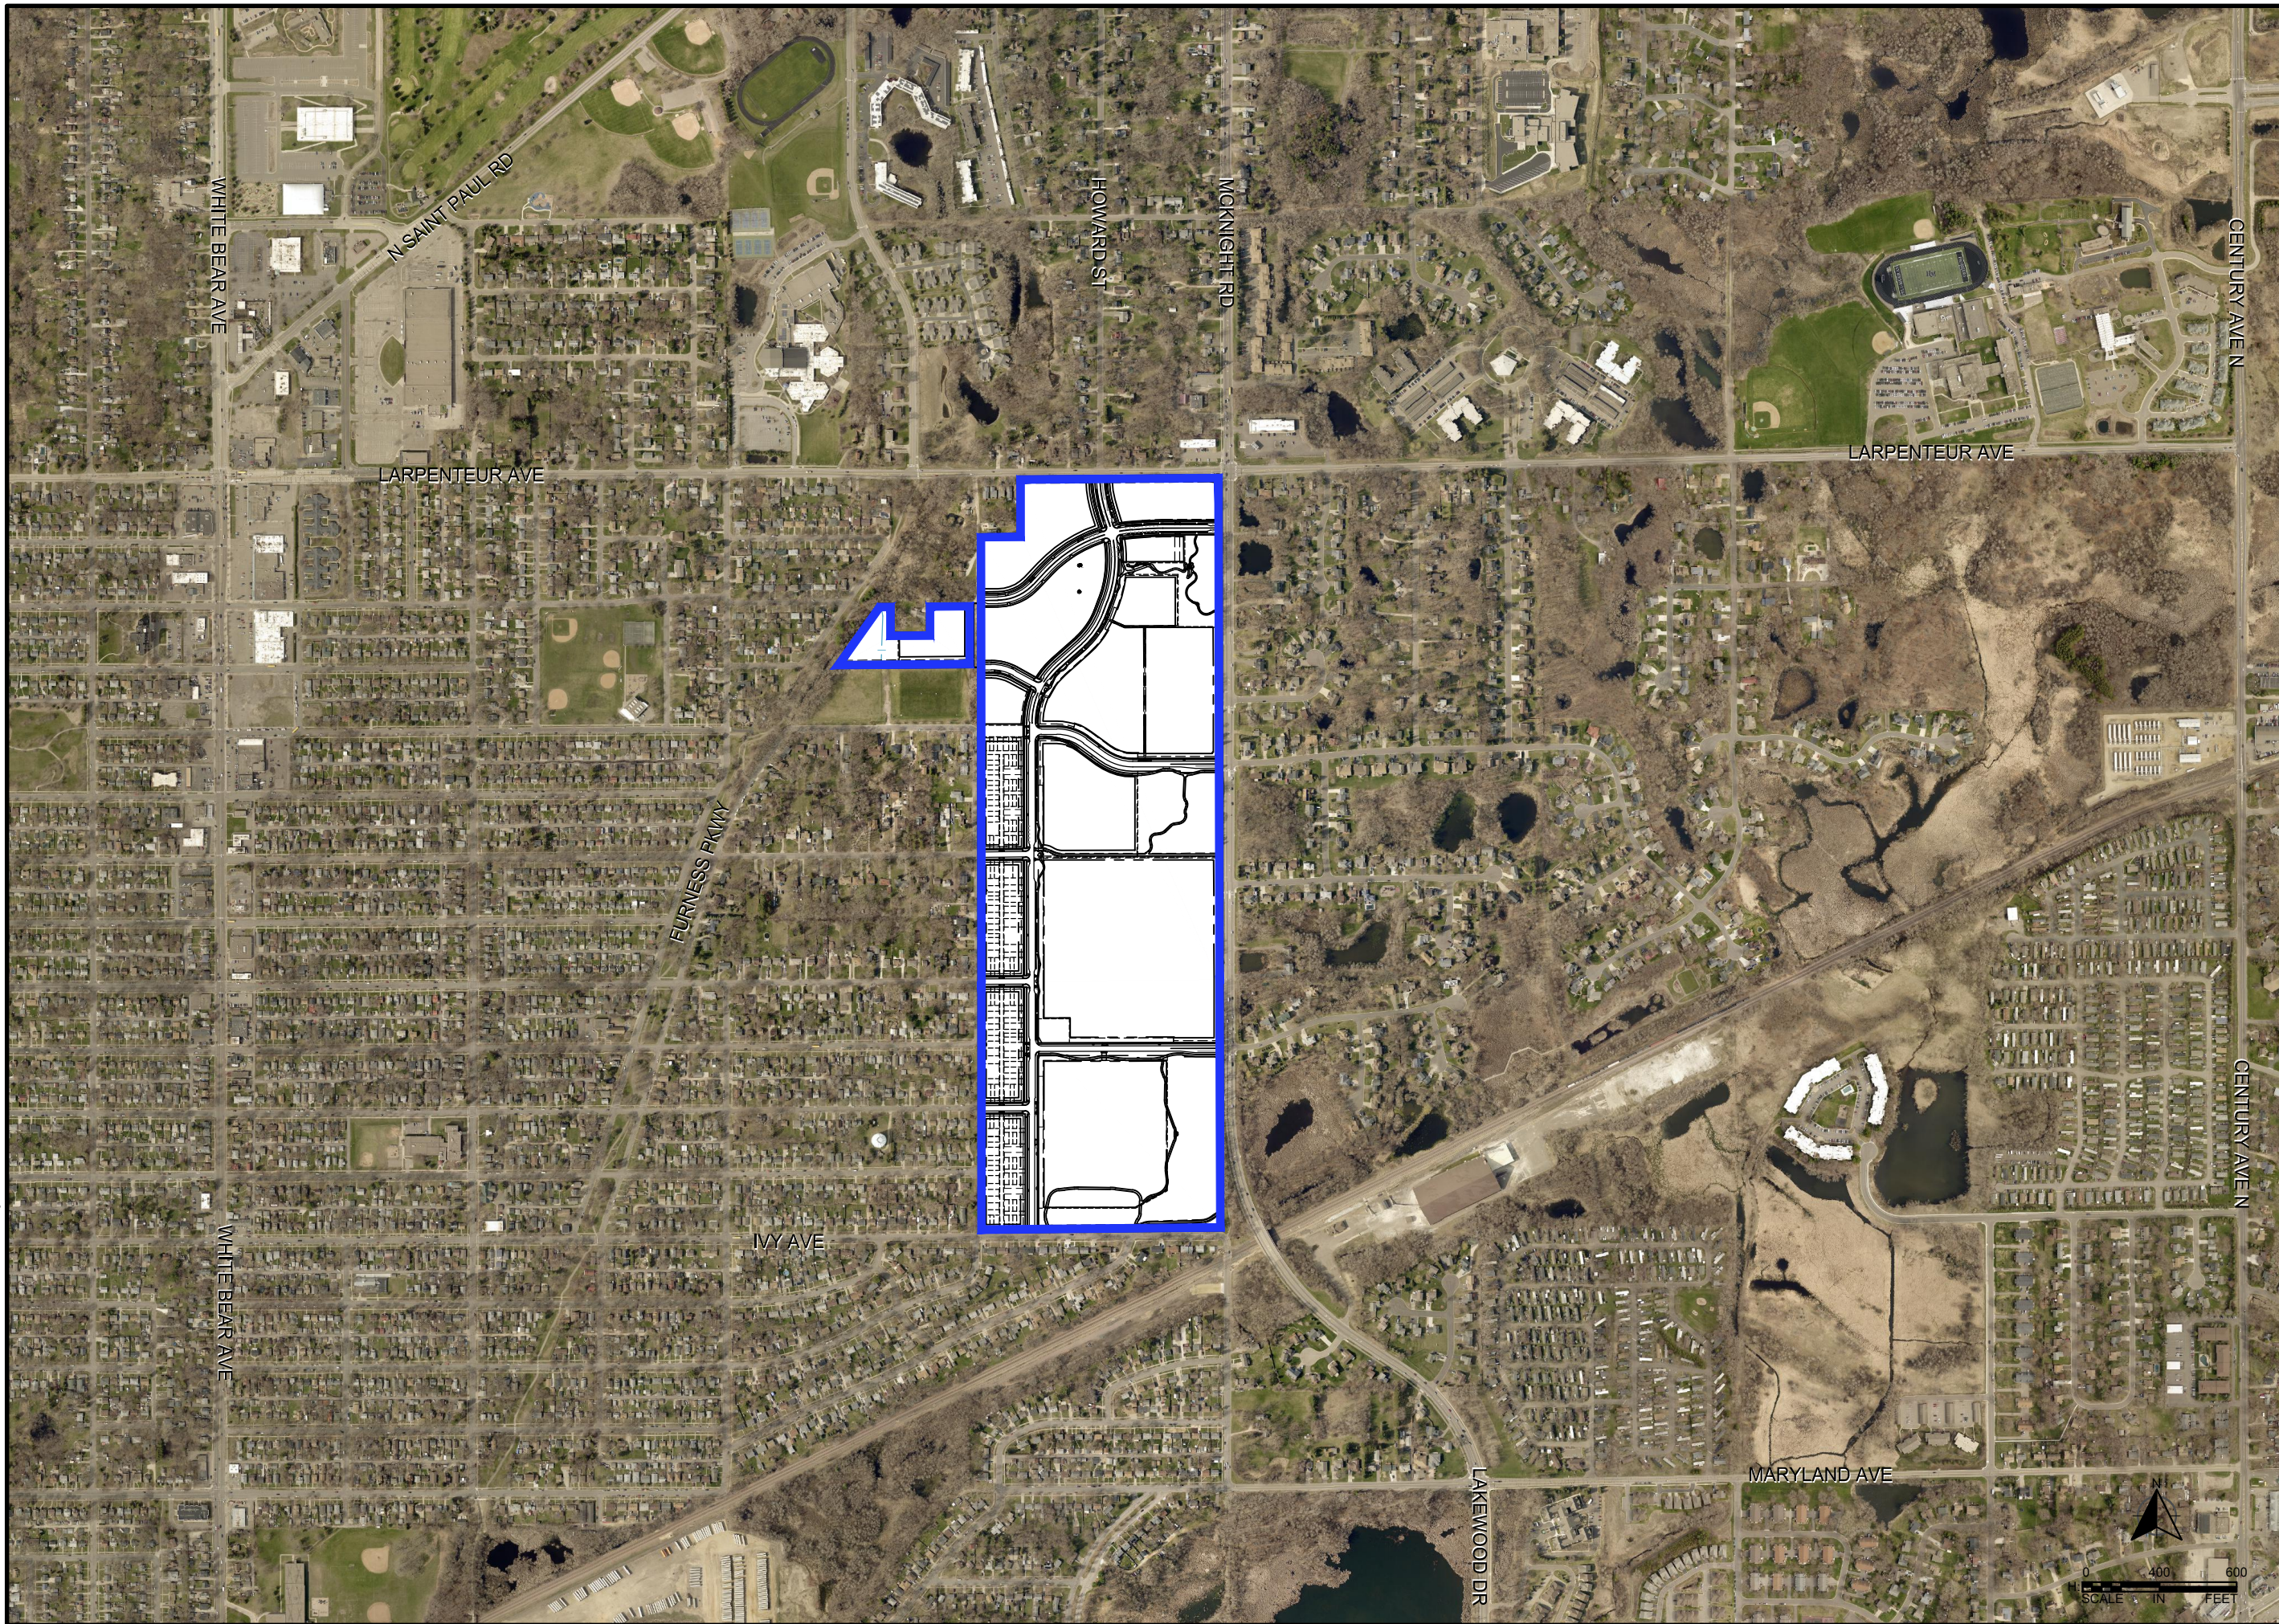

SCALE: AS SHOWN
 DESIGN BY: ###
 PLAN BY: ###
 CHECK BY: ###

REVISIONS	
NO.	DATE DESCRIPTION

I HEREBY CERTIFY THAT THIS PLAN, SPECIFICATION, OR REPORT WAS PREPARED BY ME OR UNDER MY DIRECT SUPERVISION AND THAT I AM A DULY LICENSED PROFESSIONAL ENGINEER UNDER THE LAWS OF THE STATE OF MINNESOTA.

PAUL HORNBY, P.E.
 DATE: 03/29/2024 LIC. NO.: 23359

HEIGHTS GREEN INFRASTRUCTURE DISTRICT BOUNDARY

**BID PACKAGE NO. 2
 INFRASTRUCTURE PLANS FOR:
 SAINT PAUL, MINNESOTA**

Saint Paul Port Authority
 400 Wabasha Street North
 Suite 240
 St Paul, Minnesota 55102
 Phone 612-224-5686

WSB PROJECT NO. 013987-000