


Address: 670 Snelling Ave N

I Fernando Ramirez Viorato  
certify this is a true and accurate representation of the parking  
plan used by my business and agree to maintain the property  
and park-vehicles in accordance with this plan.

Sign: [Signature]

Date: 6/28/24

Blair Ave

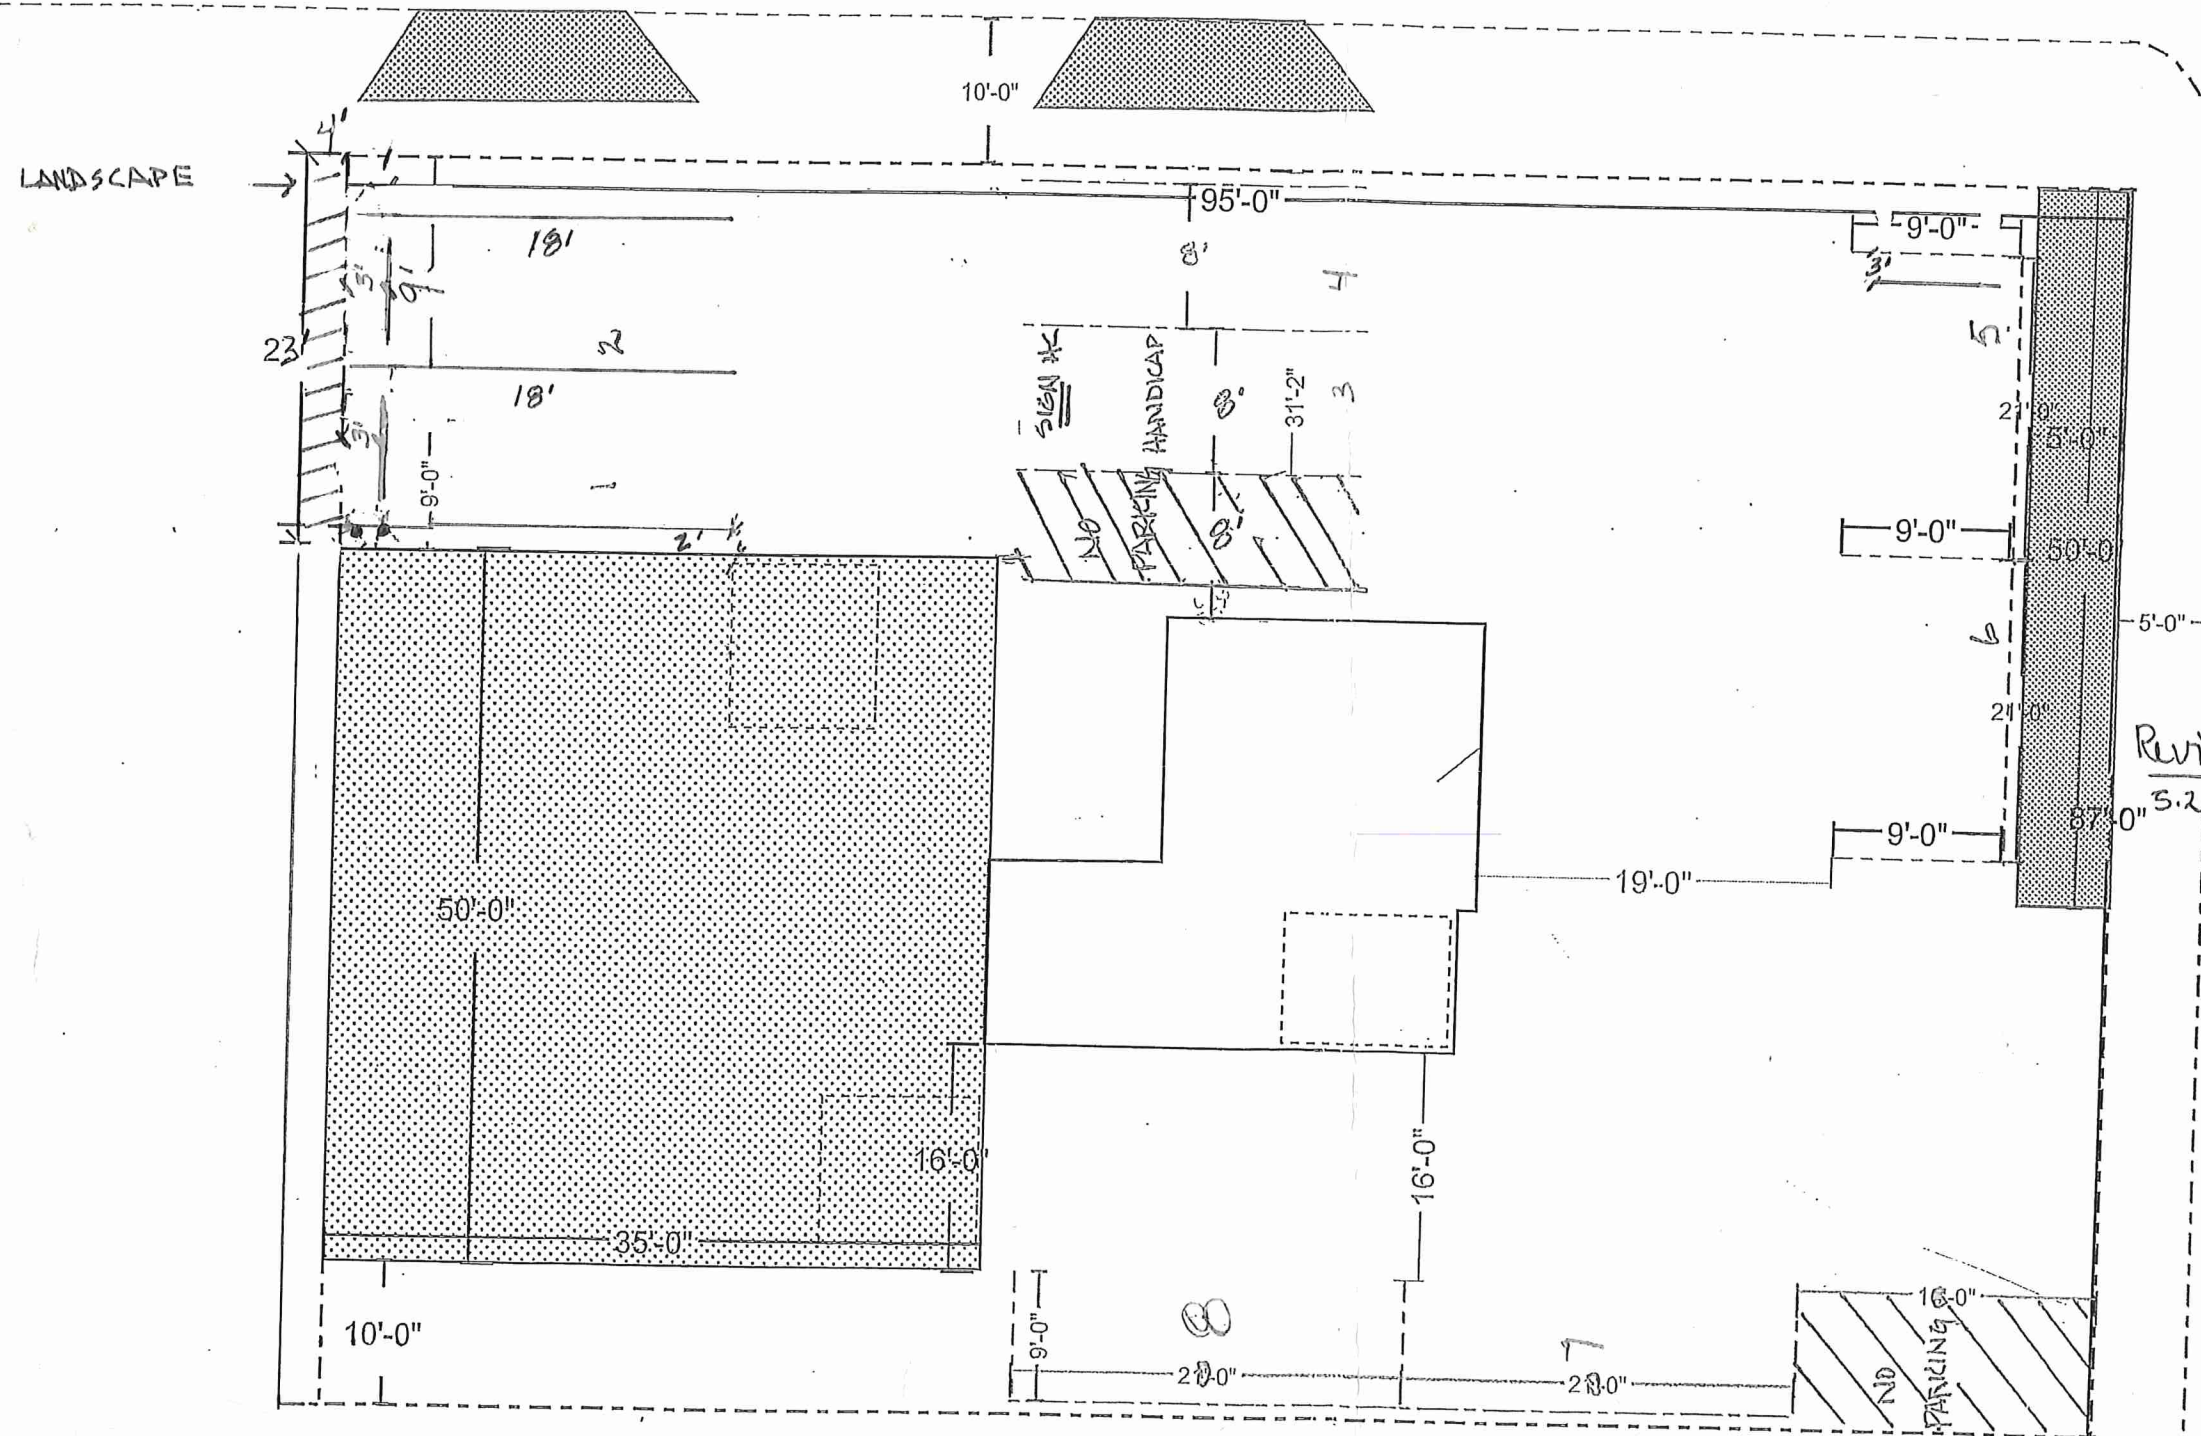

**SITE PLAN APPROVED**  
OFFICE OF DSI  
CITY OF ST. PAUL

By Karen Zacho 5.29.18

File # \_\_\_\_\_ Date 2.13.18

Any alterations from this plan must be approved by the Zoning Administrator.

Approved per conditions:

1) Trash shall be contained within the building until pickup day.

2) ADA parking sign shall be installed on parking space number three (3).

Revised 3) Wheel stops shall be placed at parking spaces #1, 2, to maintain 4' setback off property line and #5 parking space to maintain vehicle within property line.

Rubber 6' x 4" x 6", anchored with 4 bolts per wheel stop. Spec sheet attached to file.

5.29.18