


PROPOSED Addition - DETACHED 340 SQ. FT.

FOR


NYAR PWO @ 399 BLAIR AVE. ST. PAUL MN (763) 321-0974

DRAWN BY JIM FEATHERSTONE 651-432-2473

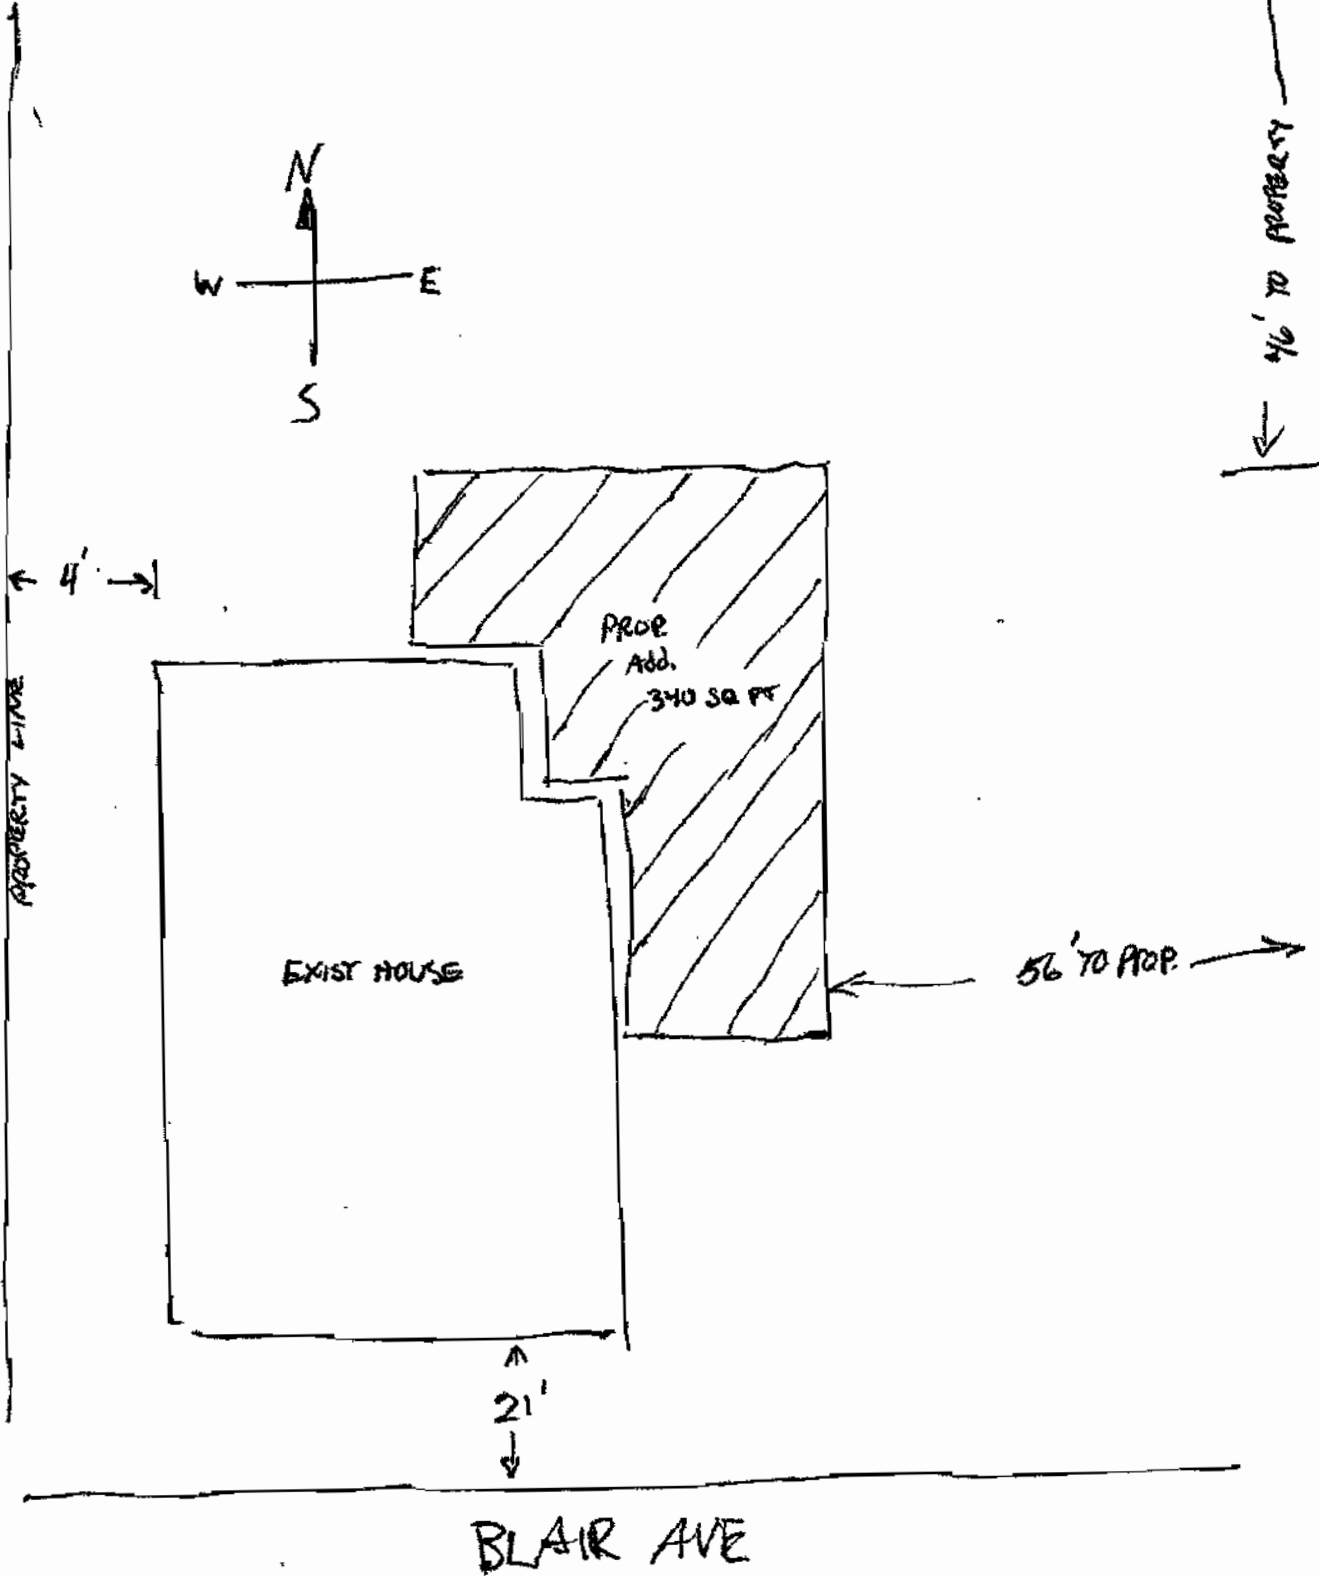

PROP. LINE

3/8" SCALE

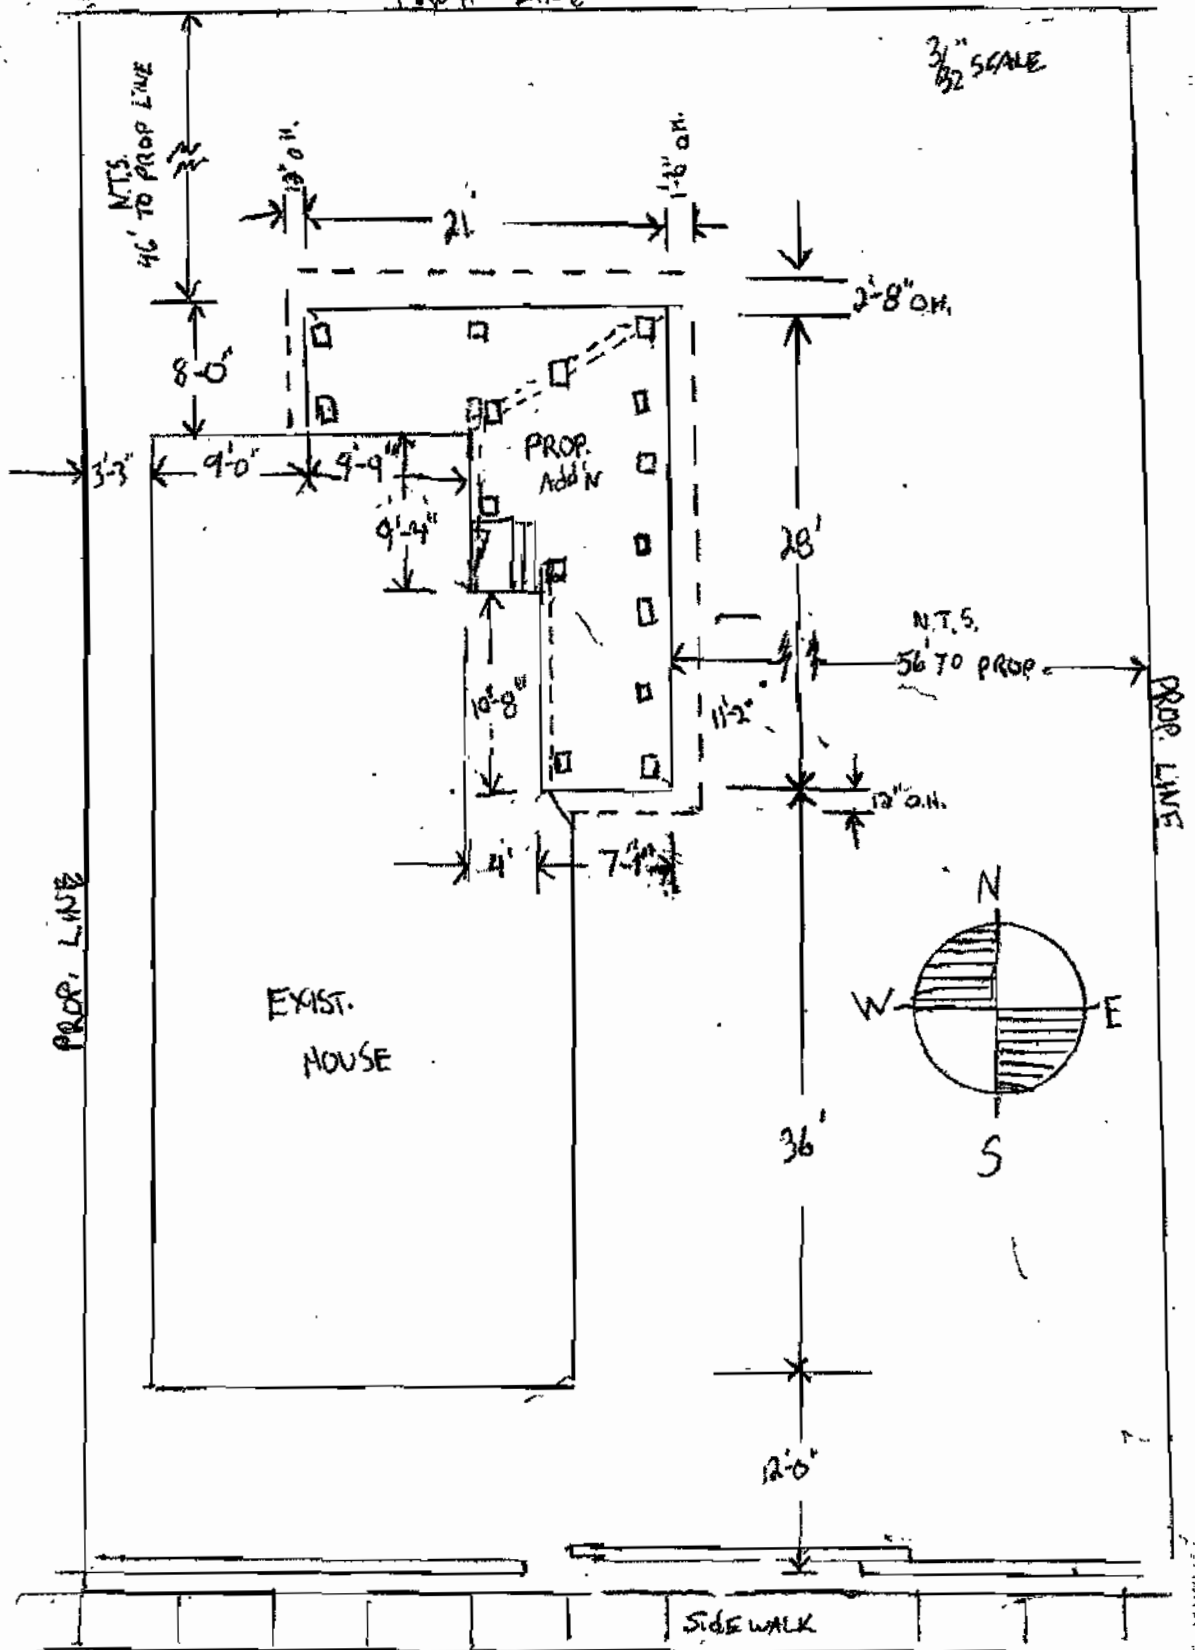


PROP. LINE

PROP. LINE

EXIST. HOUSE

PROP. ADD'N

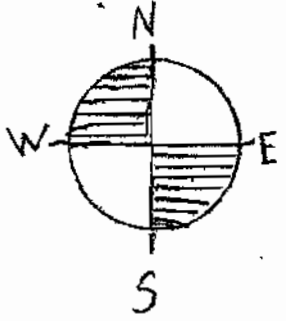

SIDEWALK

BOULEVARD

BLAIR AVE.