
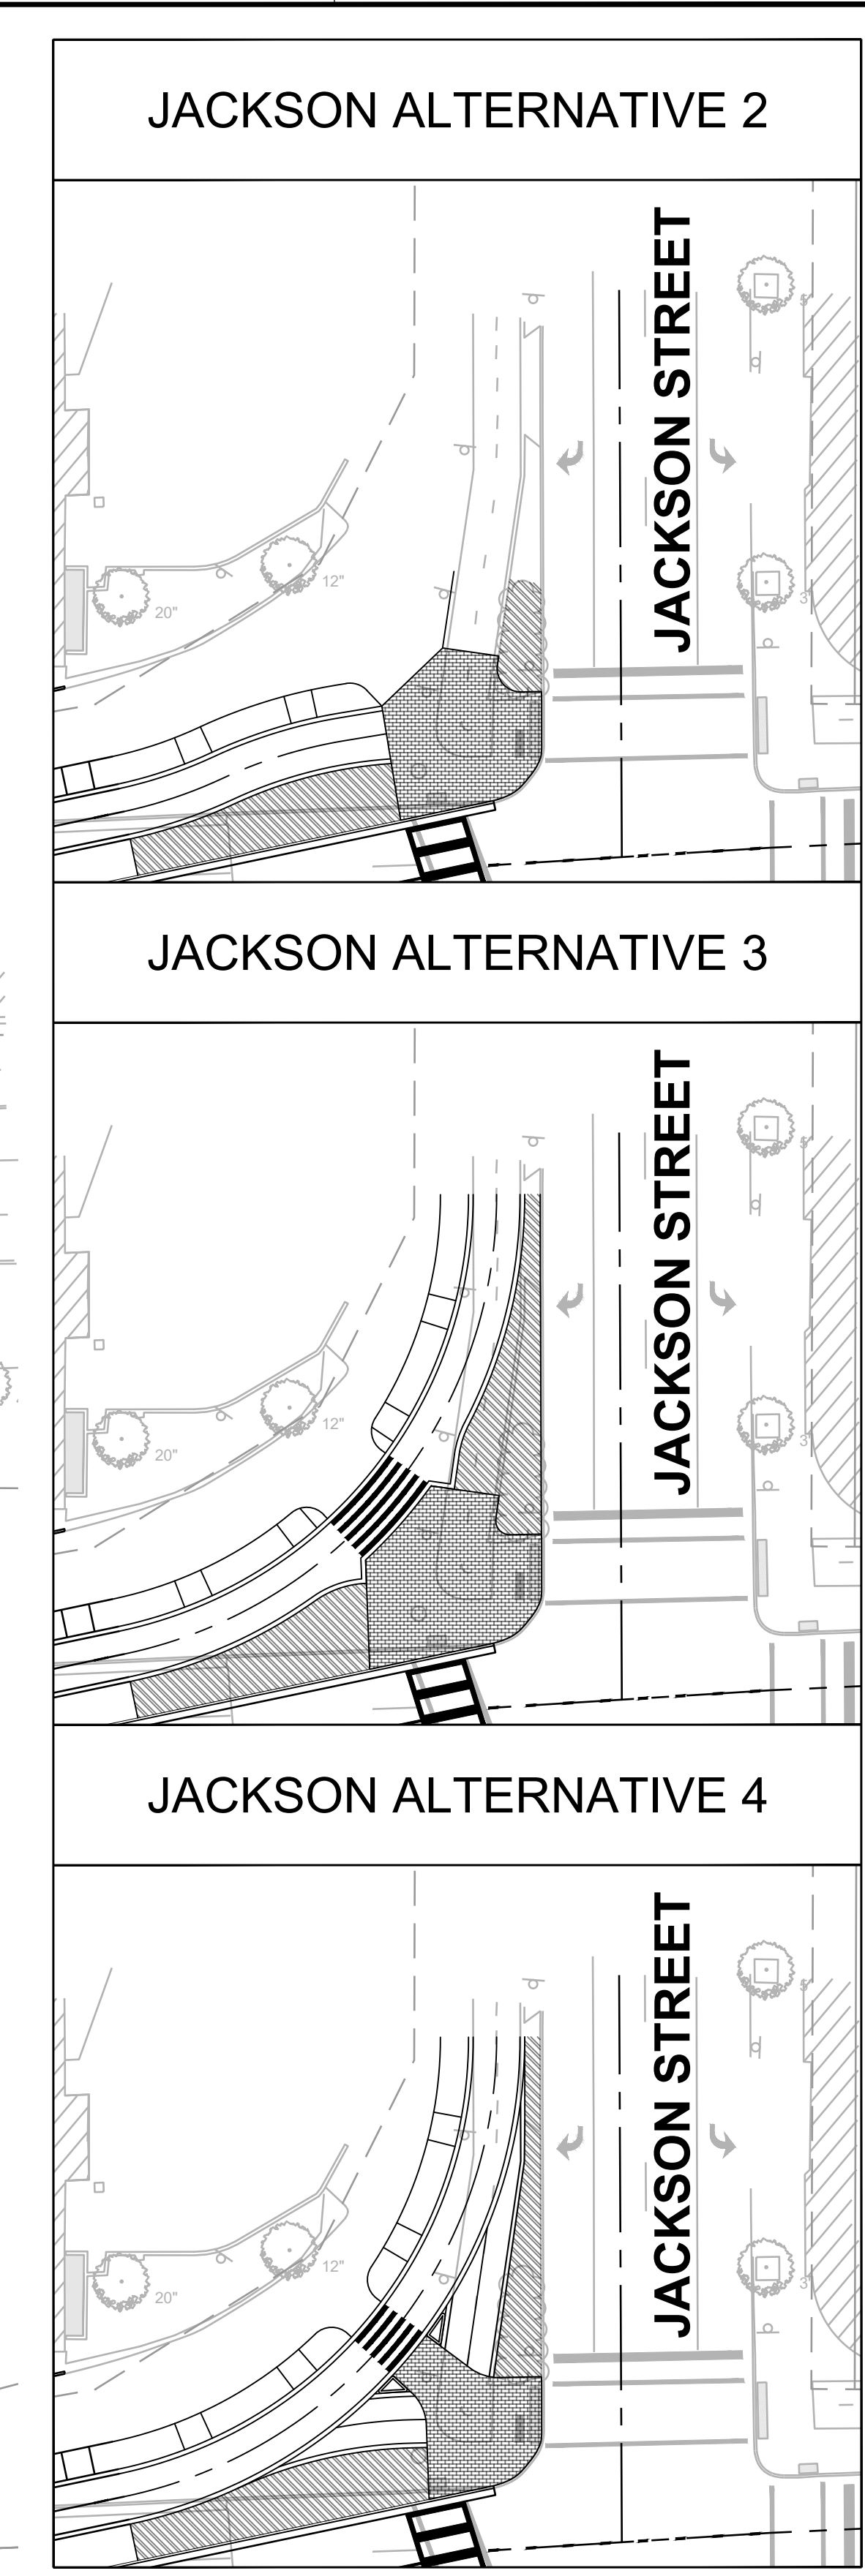


D:\g\Bentley\PROJECTS\2021\182 St. Paul, MN Capital City Bikeway\CA03 - Reference\2021-182_C-Base_2022-04-21.dwg Last saved by: KMP\user Plot date: 4/27/2022 11:22 AM Plot style table: ALTA NCS Standard.ctb

 

PROJECT NO.	00-2021-182
DESIGNED BY:	KTP
DRAWN BY:	KTP
REVIEWED BY:	CAH
DATE:	4/21/2022
SCALE:	AS SHOWN

MARK	DESCRIPTION	ISSUE	DATE	INITIAL

Underground Service Alert

DIG ALERT

DIAL TOLL FREE
1-800-462-1133
AT LEAST TWO WORKING DAYS
BEFORE YOU DIG

KELLOGG BOULEVARD DESIGN LAYOUT (4/21/2022)

PRELIMINARY





City of Saint Paul
Capital City Bikeway Project
Contract #3230
15 Kellogg Blvd. West
St. Paul, MN 55102

SHEET TITLE
ST. PAUL, MINNESOTA
CCB: KELLOGG BOULEVARD
ST. PETER STREET
TO
JACKSON STREET

SHEET NO.
1
SHEET 1 OF 6

Dwg Name: U:\Shared\PROJECTS\2021-192 St. Paul, MN Capital City Bikeway\CA03_References\2021-192_C-Base_2022-04-21.dwg Last saved by: KMP/Julien Plot date: 4/27/2022 11:22 AM Plot style table: ALTA NCS Standard.ctb

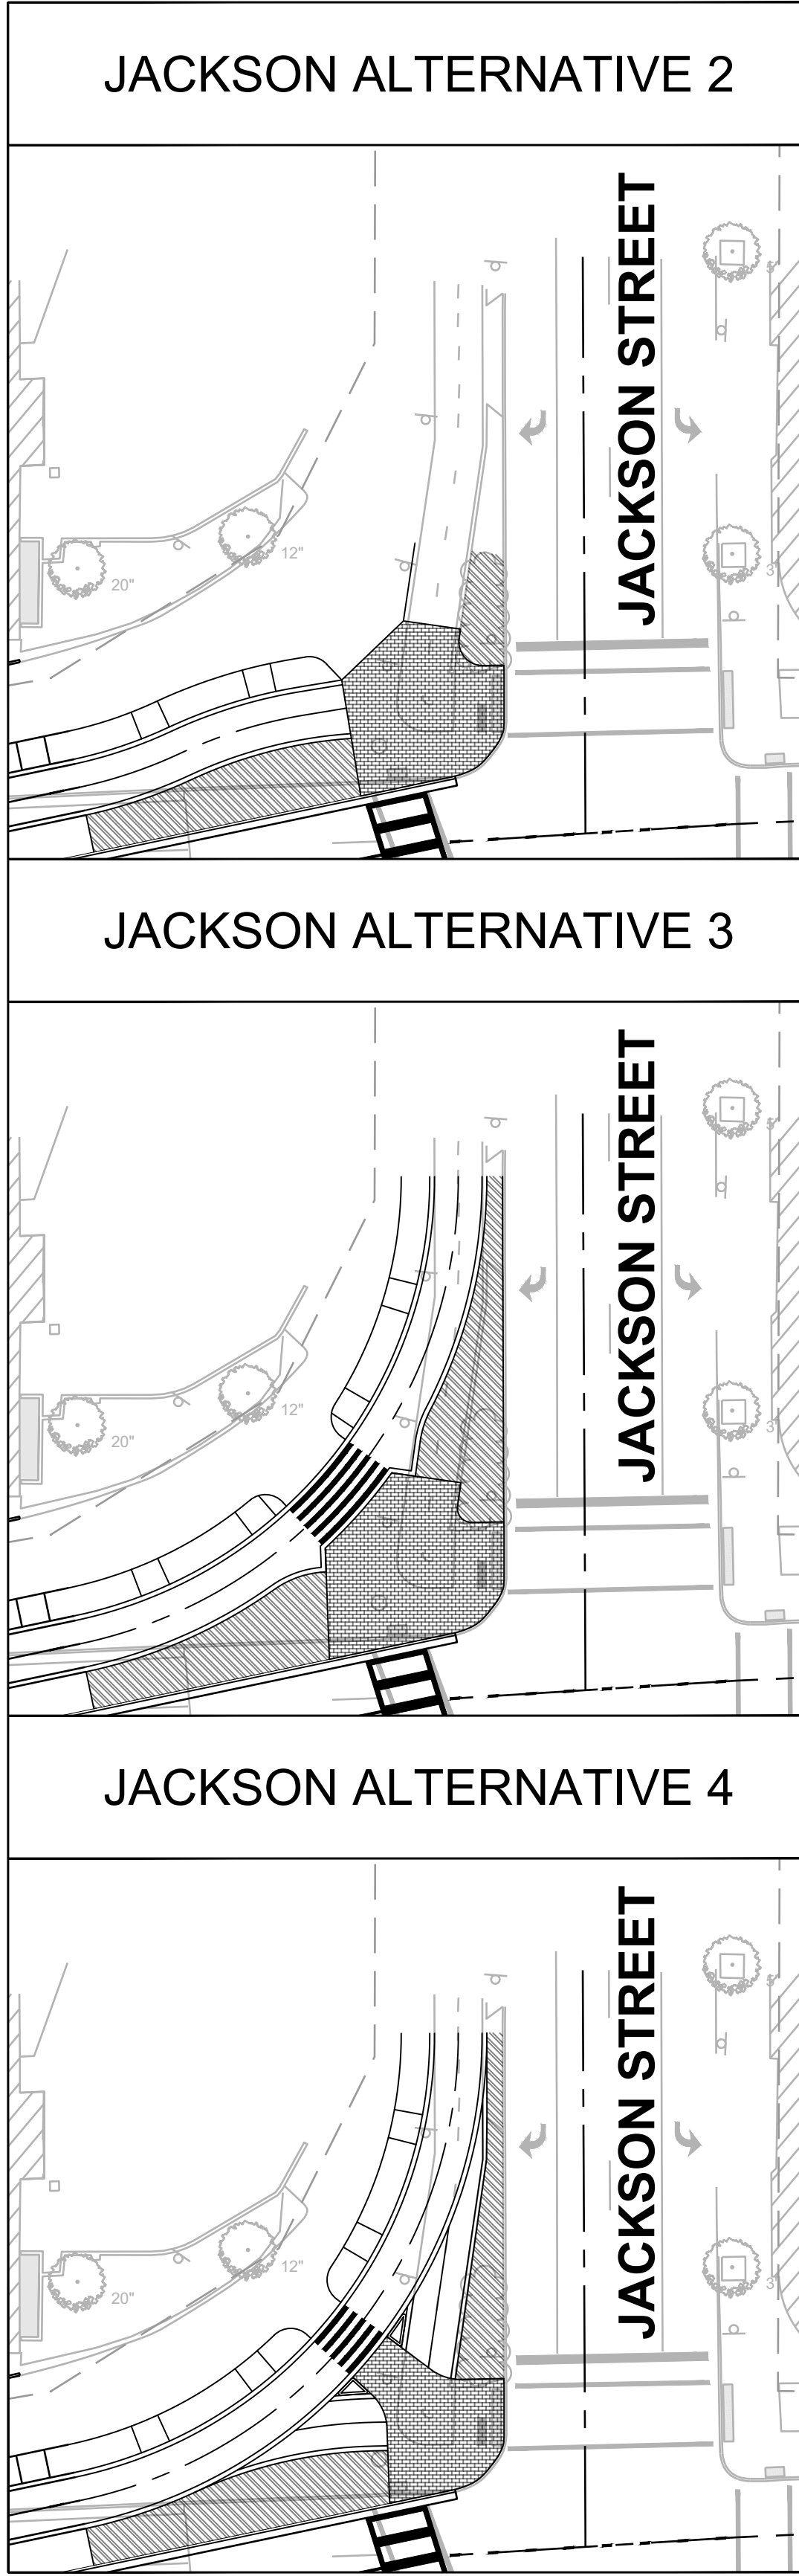 

PROJECT NO.	00-2021-192
DESIGNED BY:	KTP
DRAWN BY:	KTP
REVIEWED BY:	CAH
DATE:	4/21/2022
SCALE:	AS SHOWN

MARK	DESCRIPTION	ISSUE	DATE	INITIAL

Underground Service Alert

DIAL TOLL FREE
1-800-462-113
AT LEAST TWO WORKING DAYS
BEFORE YOU GO

KELLOGG BOULEVARD DESIGN AND ALIGNMENT LAYOUT (4/21/2022)

PRELIMINARY

BOLTON & MENK
111 Washington Ave South, Suite 650 | Minneapolis, MN 55401
612-416-0220 | bolton-menk.com

alta
3045 Bloomington Ave, Unit 7599 | Minneapolis, MN 55407
612-400-9070 | alta.go.com

City of Saint Paul
Capital City Bikeway Project
Contract #3230
15 Kellogg Blvd. West
St. Paul, MN 55102

SHEET TITLE



ST. PAUL, MINNESOTA
CCB: KELLOGG BOULEVARD
ST. PETER STREET
TO
JACKSON STREET

SHEET NO.

2

SHEET 2 OF 6

Dwg Name: U:\Shared\PROJECTS\2021\00-2021-192 St. Paul, MN Capital City Bikeway\CA03_References\2021-192_Cause_2022-04-21.dwg Last saved by: KMP\user Plt Date: 4/21/2022 11:22 AM Plot Style: alta ALTA NCS Standard.ctb

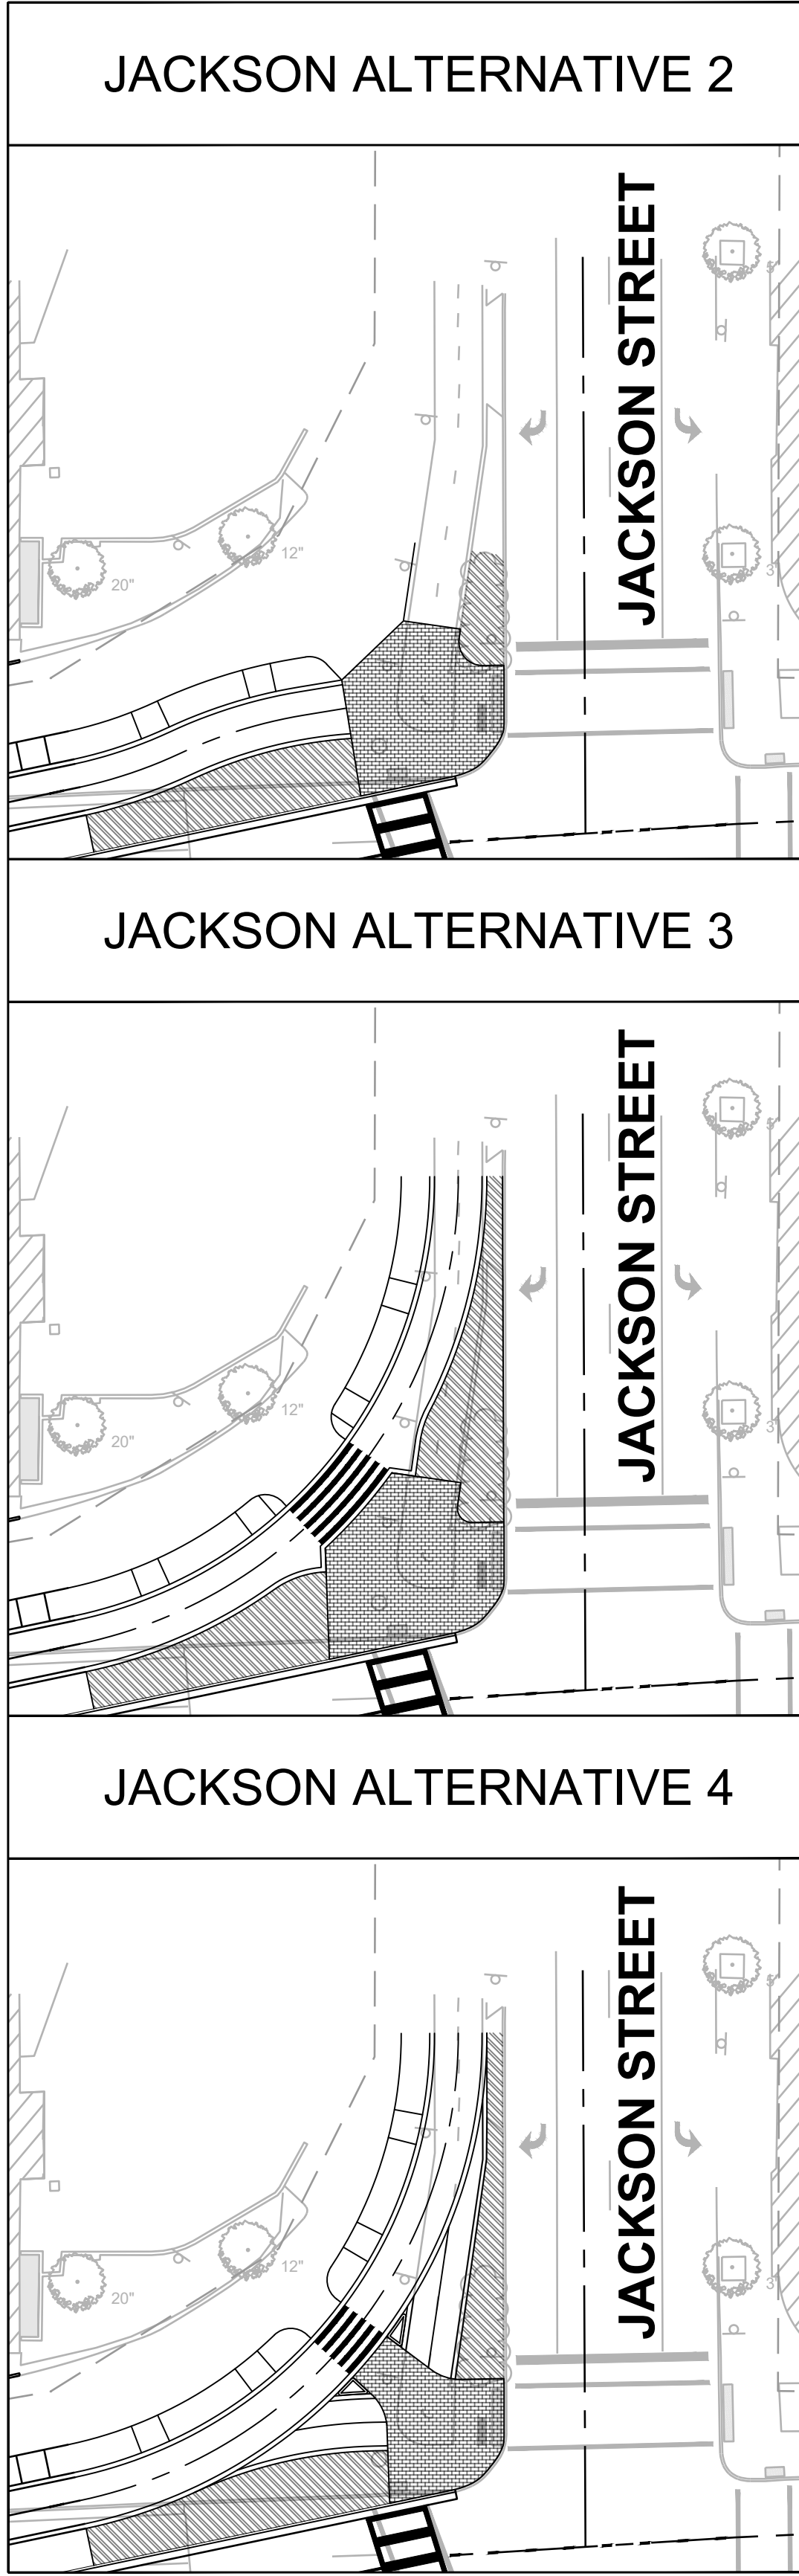 

PROJECT NO.	00-2021-192
DESIGNED BY:	KTP
DRAWN BY:	KTP
REVIEWED BY:	CAH
DATE:	4/21/2022
SCALE:	AS SHOWN

MARK	DESCRIPTION	ISSUE	DATE	INITIAL

Underground Service Alert

DIAL TOLL FREE
1-800-442-113
AT LEAST TWO WORKING DAYS
BEFORE YOU GO

KELLOGG BOULEVARD WB-40 TURNING PATHS (4/21/2022)

PRELIMINARY

BOLTON & MENK
111 Washington Ave South, Suite 650 | Minneapolis, MN 55401
612-416-0220 | bolton-menk.com



alta
3045 Bloomington Ave, Unit 7599 | Minneapolis, MN 55407
612-400-9070 | alta.go.com

City of Saint Paul
Capital City Bikeway Project
Contract #3230
15 Kellogg Blvd. West
St. Paul, MN 55102

SHEET TITLE
ST. PAUL, MINNESOTA
CCB: KELLOGG BOULEVARD
ST. PETER STREET
TO
JACKSON STREET

SHEET NO.
3
SHEET 3 OF 6

Dwg Name: U:\Shared\PROJECTS\2021-192 St. Paul, MN Capital City Bikeway\CA03_References\2021-192_Cause_2022-04-21.dwg Last saved by: KMP\user Pul date: 4/21/2022 11:22 AM Plot date: 4/21/2022 11:22 AM Plot by: ALTA NCS Standard

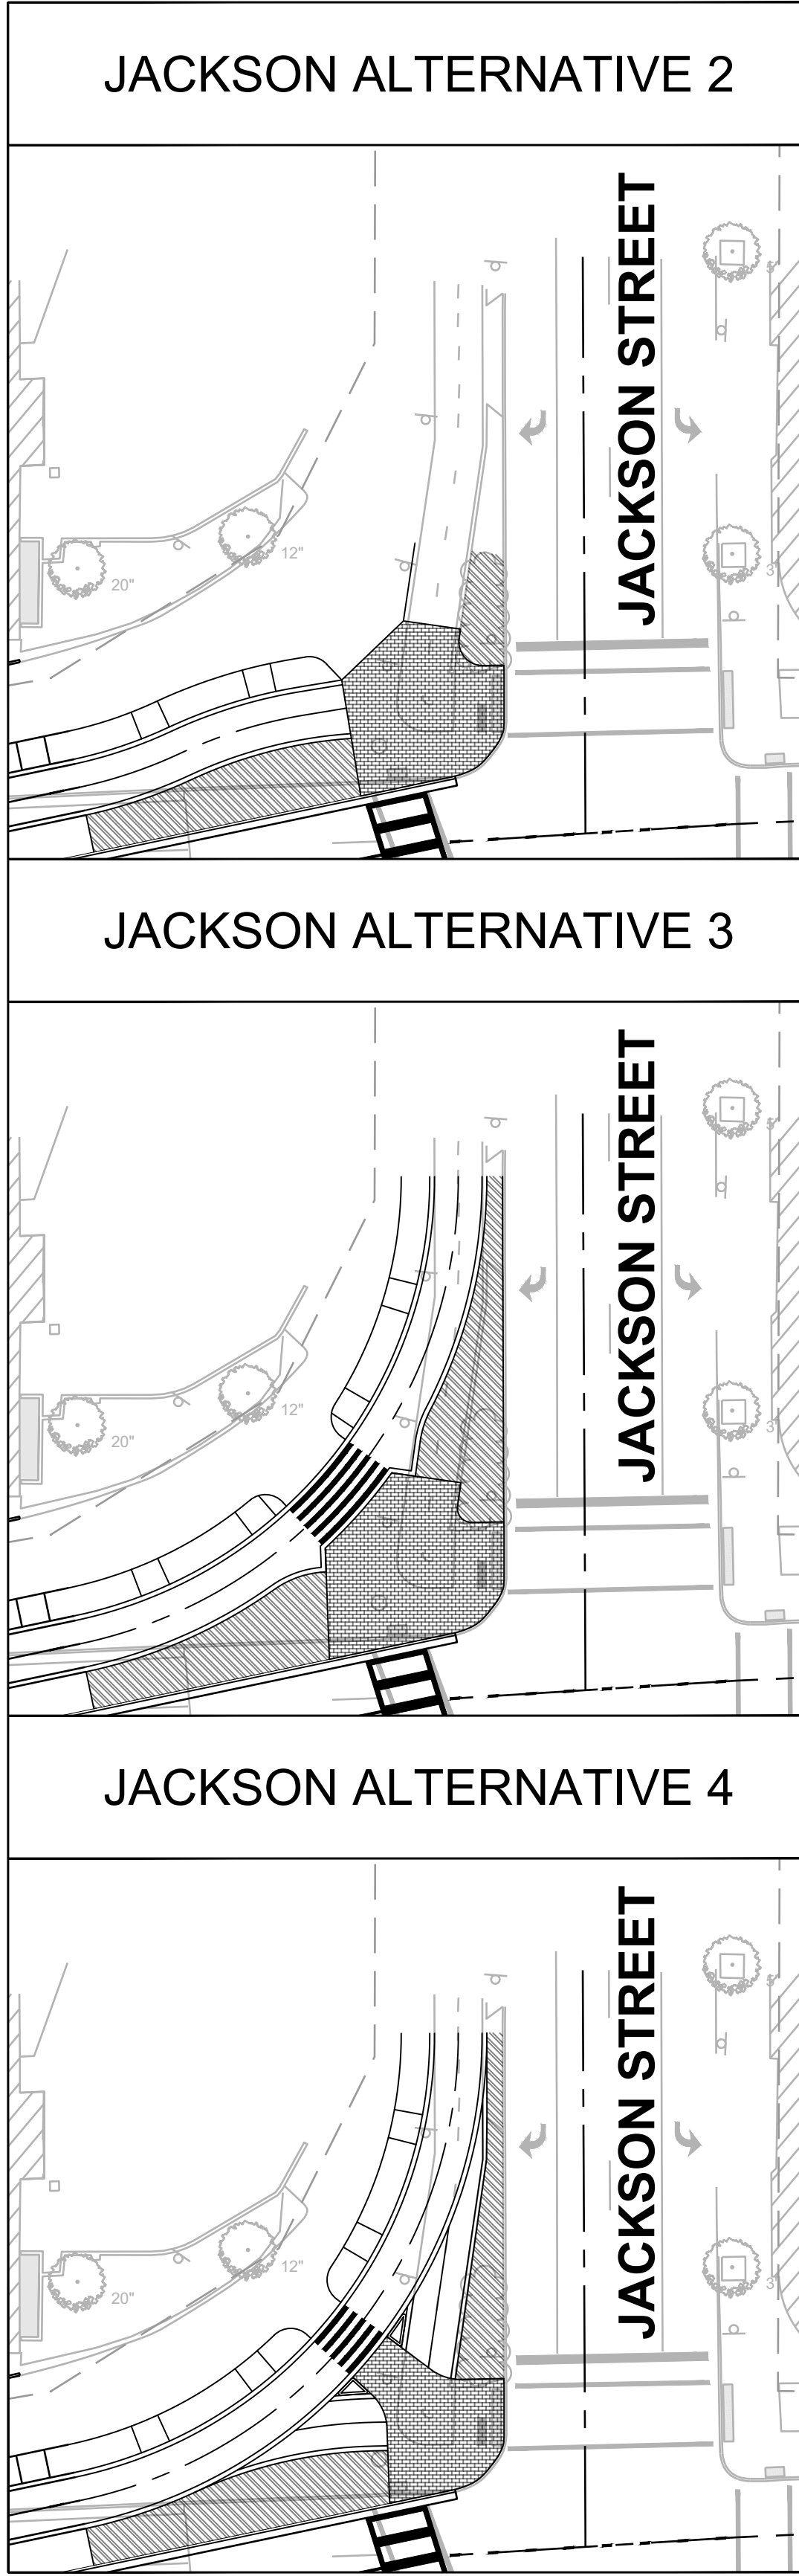 

PROJECT NO. 00-2021-192

DESIGNED BY: KTP

DRAWN BY: KTP

REVIEWED BY: CAH

DATE: 4/21/2022

SCALE: AS SHOWN

MARK	DESCRIPTION	ISSUE	DATE	INITIAL

Underground Service Alert

DIGALERT

DIAL TOLL FREE 1-800-442-113

AT LEAST TWO WORKING DAYS BEFORE YOU DIG

KELLOGG BOULEVARD WB-50 TURNING PATHS (4/21/2022)

PRELIMINARY

BOLTON & MENK

111 Washington Ave South, Suite 650 | Minneapolis, MN 55401
612-416-0220 | bolton-menk.com

alta

3045 Bloomington Ave, Unit 7599 | Minneapolis, MN 55407
612-400-9070 | alta.go.com

City of Saint Paul
Capital City Bikeway Project
Contract #3230

15 Kellogg Blvd. West
St. Paul, MN 55102

SHEET TITLE



ST. PAUL, MINNESOTA
CCB: KELLOGG BOULEVARD
ST. PETER STREET
TO
JACKSON STREET

SHEET NO.

4

SHEET 4 OF 6

Dwg Name: U:\Shared\PROJECTS\2021-192 St. Paul, MN Capital City Bikeway\CA03_References\2021-192_Cause_2022-04-21.dwg Last saved by: KIP\kallen Paul Date: 4/21/2022 11:53 AM Plot Date: 4/21/2022 11:53 AM Plot Style Table: ALTA NCS Standard.ctb

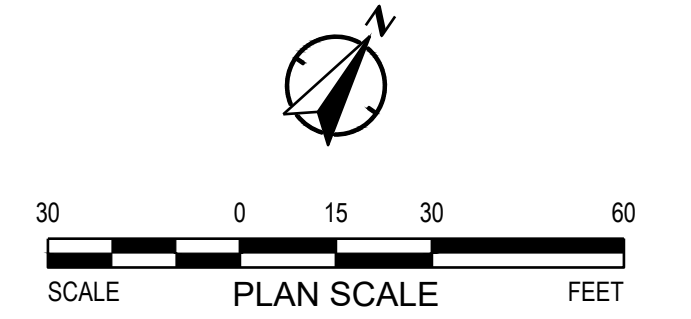 


KELLOGG BOULEVARD 'P' TURNING PATHS (4/21/2022)


PROJECT NO.	00-2021-192
DESIGNED BY:	KTP
DRAWN BY:	KTP
REVIEWED BY:	CAH
DATE:	4/21/2022
SCALE:	AS SHOWN




PRELIMINARY

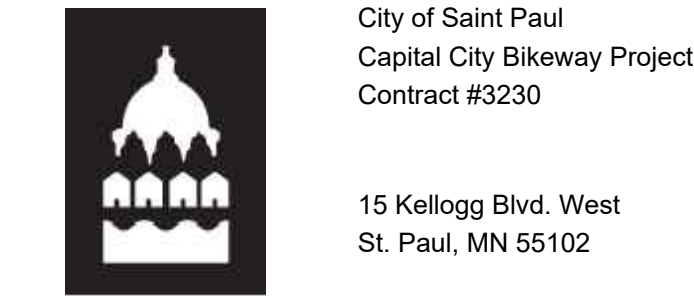


SHEET TITLE	ST. PAUL, MINNESOTA CCB: KELLOGG BOULEVARD ST. PETER STREET TO JACKSON STREET	SHEET NO. 5 SHEET 5 OF 6
-------------	---	---------------------------------------

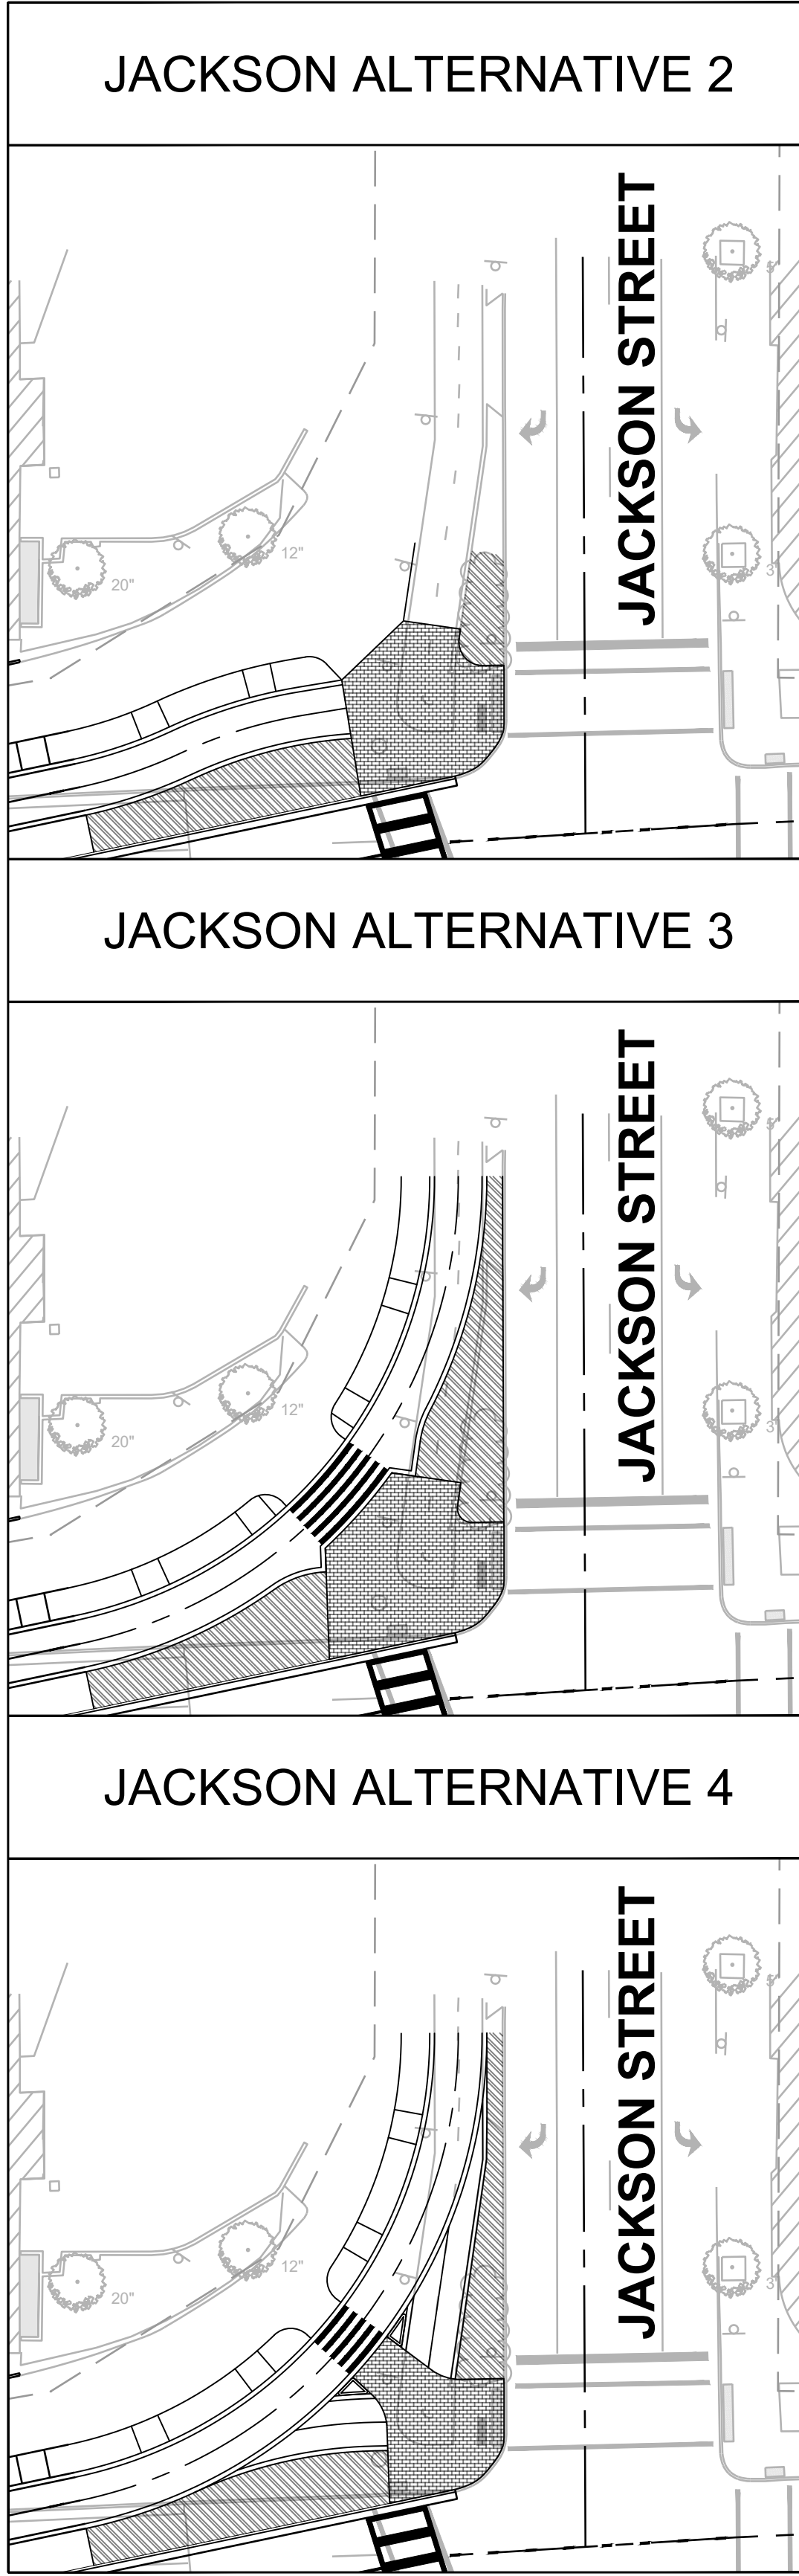

Dwg Name: I:\Shared\PROJECTS\2021-18 St. Paul, MN Capital City Bikeway\CA03_References\2021-18_Cause_2022-04-21.dwg Last saved by: KMP/Allen File date: 4/21/2022 11:53 AM Plot style table: ALTA NCS Standard.ctb

 

PROJECT NO.	00-2021-192
DESIGNED BY:	KTP
DRAWN BY:	KTP
REVIEWED BY:	CAH
DATE:	4/21/2022
SCALE:	AS SHOWN

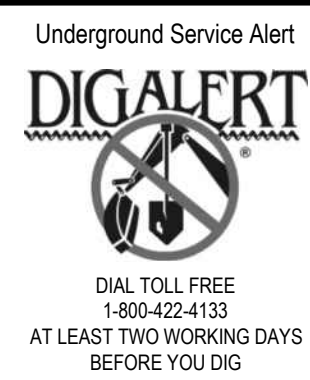

KELLOGG BOULEVARD BUS (INCLUDING 5' EXTENDED BIKE RACK) TURNING PATHS (4/21/2022)

PRELIMINARY



SHEET TITLE

ST. PAUL, MINNESOTA
CCB: KELLOGG BOULEVARD
ST. PETER STREET
TO
JACKSON STREET

SHEET NO.

6

SHEET 6 OF 6

JACKSON ALTERNATIVE 2

JACKSON STREET

JACKSON ALTERNATIVE 3

JACKSON STREET

JACKSON ALTERNATIVE 4

JACKSON STREET