


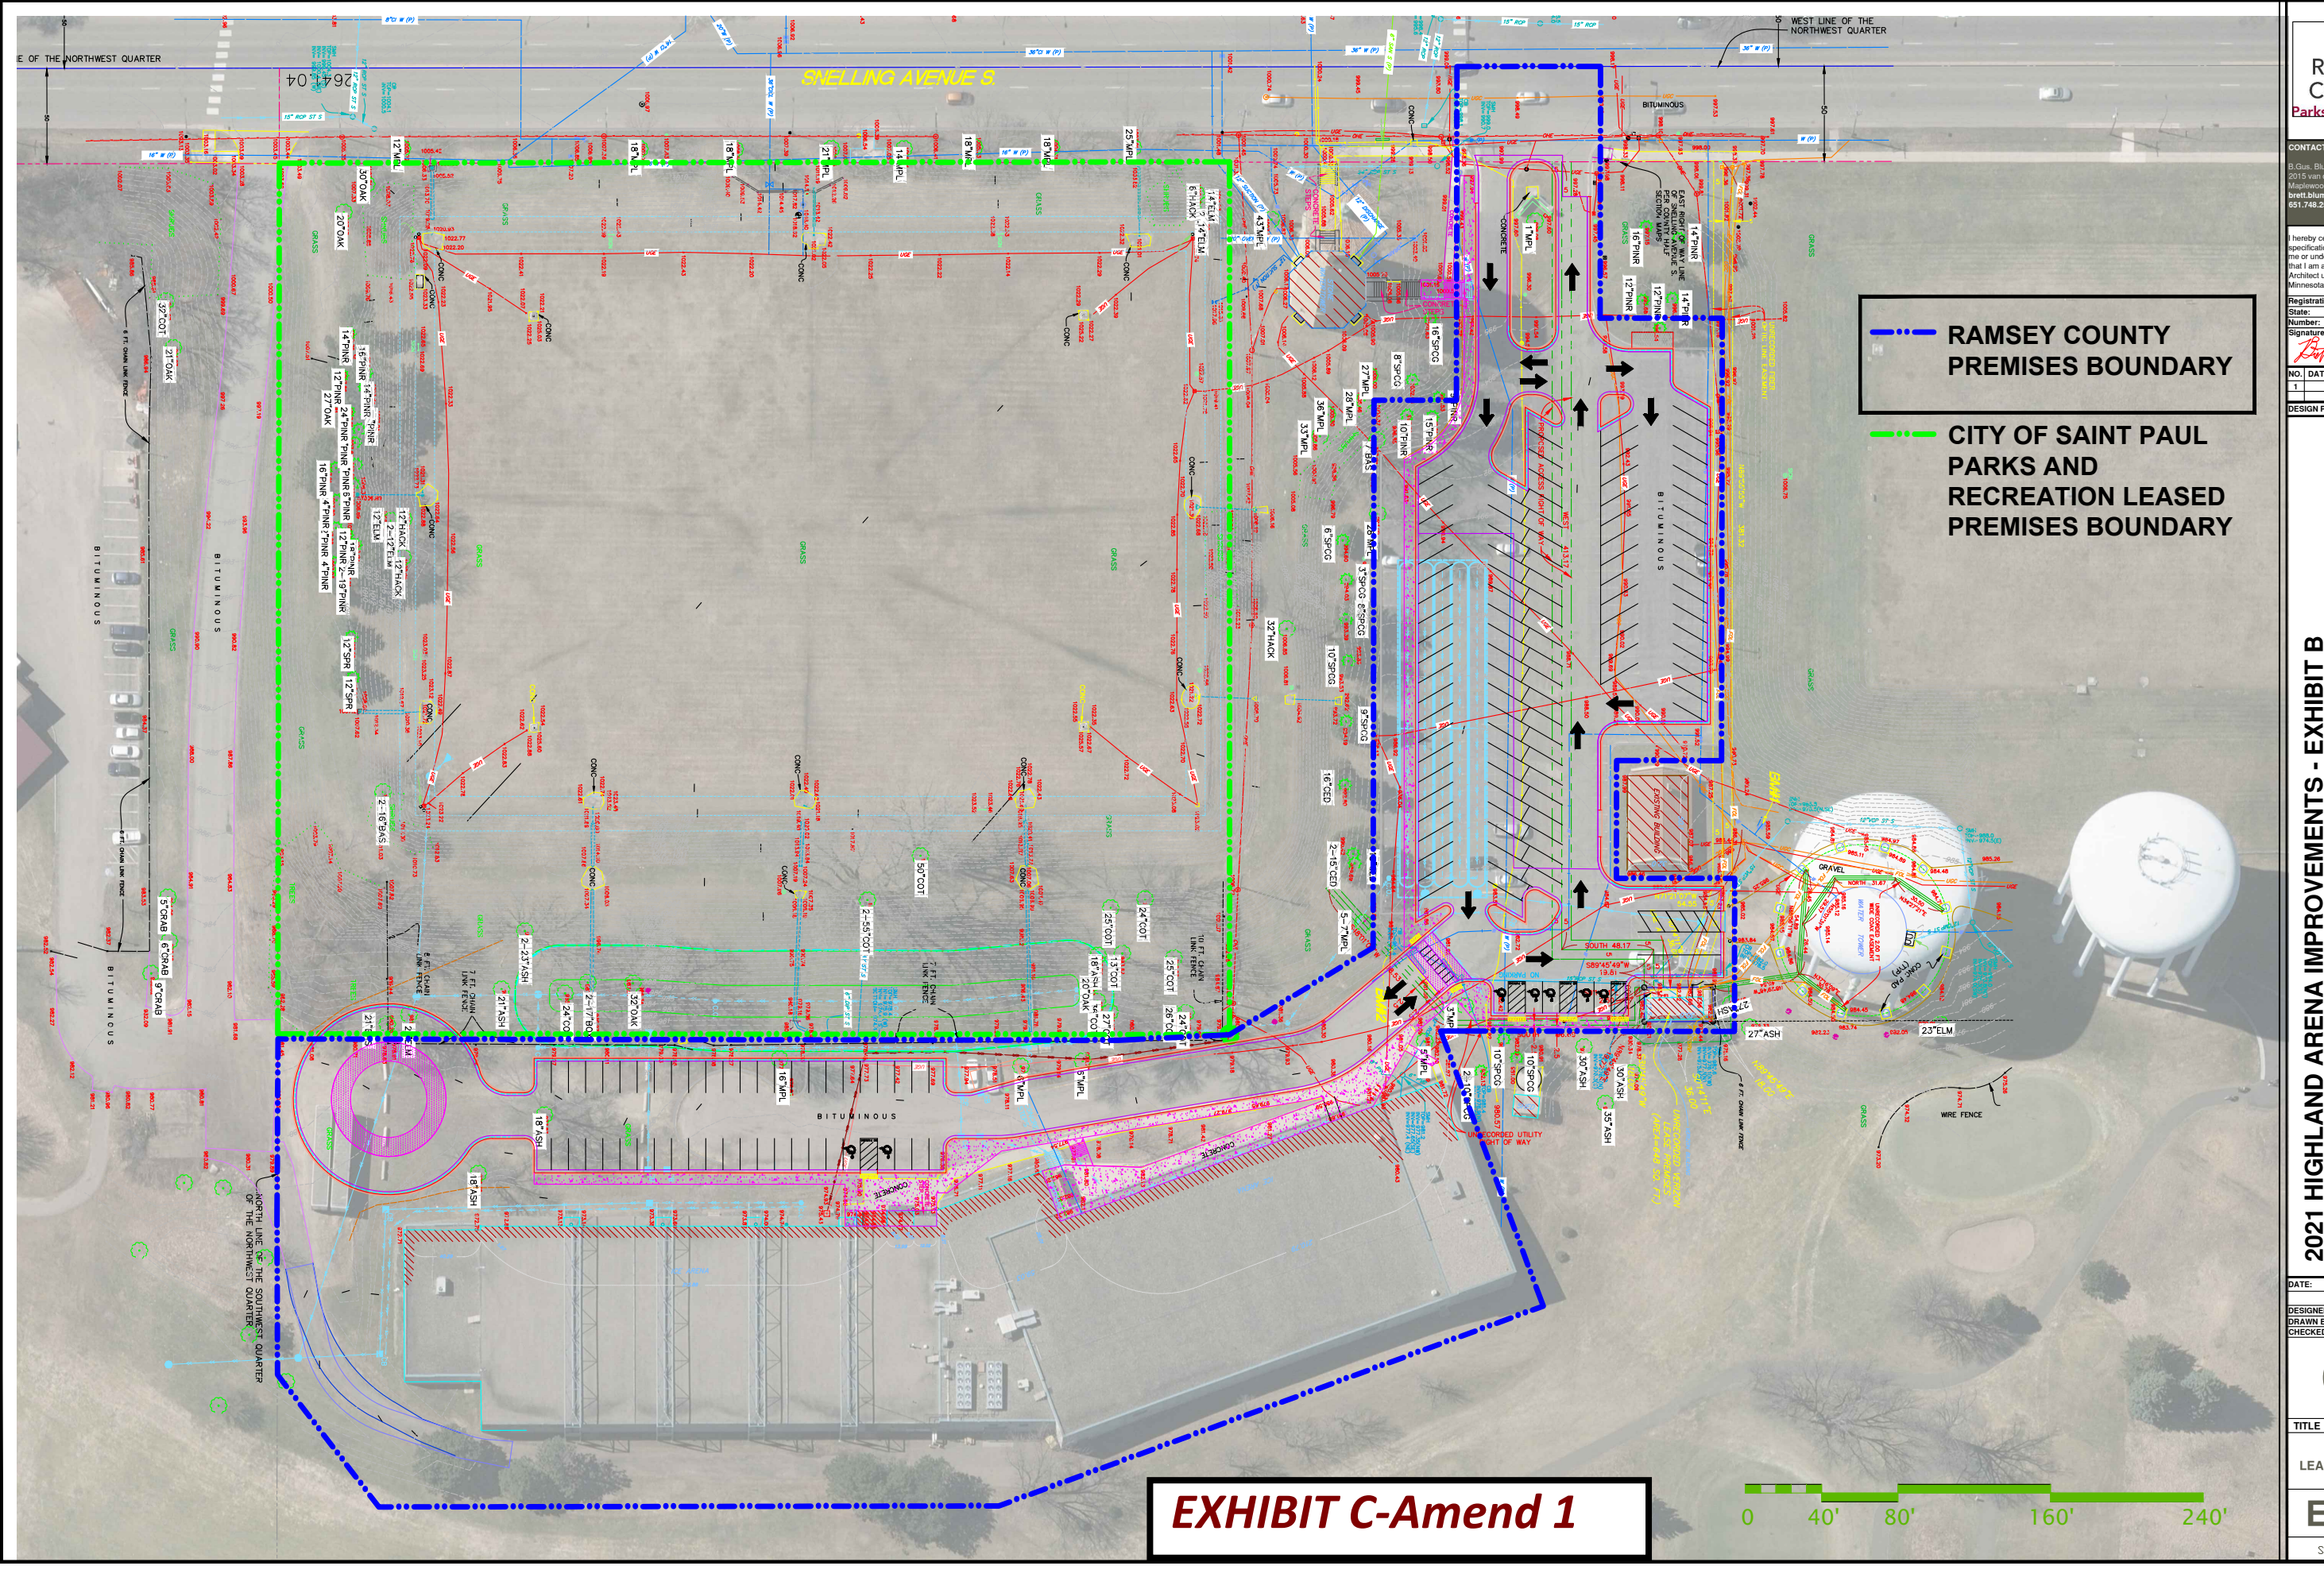

**RAMSEY COUNTY
PREMISES BOUNDARY**

**CITY OF SAINT PAUL
PARKS AND
RECREATION LEASED
PREMISES BOUNDARY**

EXHIBIT C-Amend 1



R
C
Parks

CONTACT:
B. Gus. Blum
2015 van
Maplewood
brett.blum
651.746.2
I hereby c
specifica
me or und
that I am a
Architect
Minnesota
Registrati
State:
Number:
Signature:
NO. DAT
1
DESIGN P

2021 HIGHLAND ARENA IMPROVEMENTS - EXHIBIT B

DATE:
DESIGNED
DRAWN &
CHECKED

TITLE
LEA
E