


328 Grand Ave Ft Paul MN, 55105

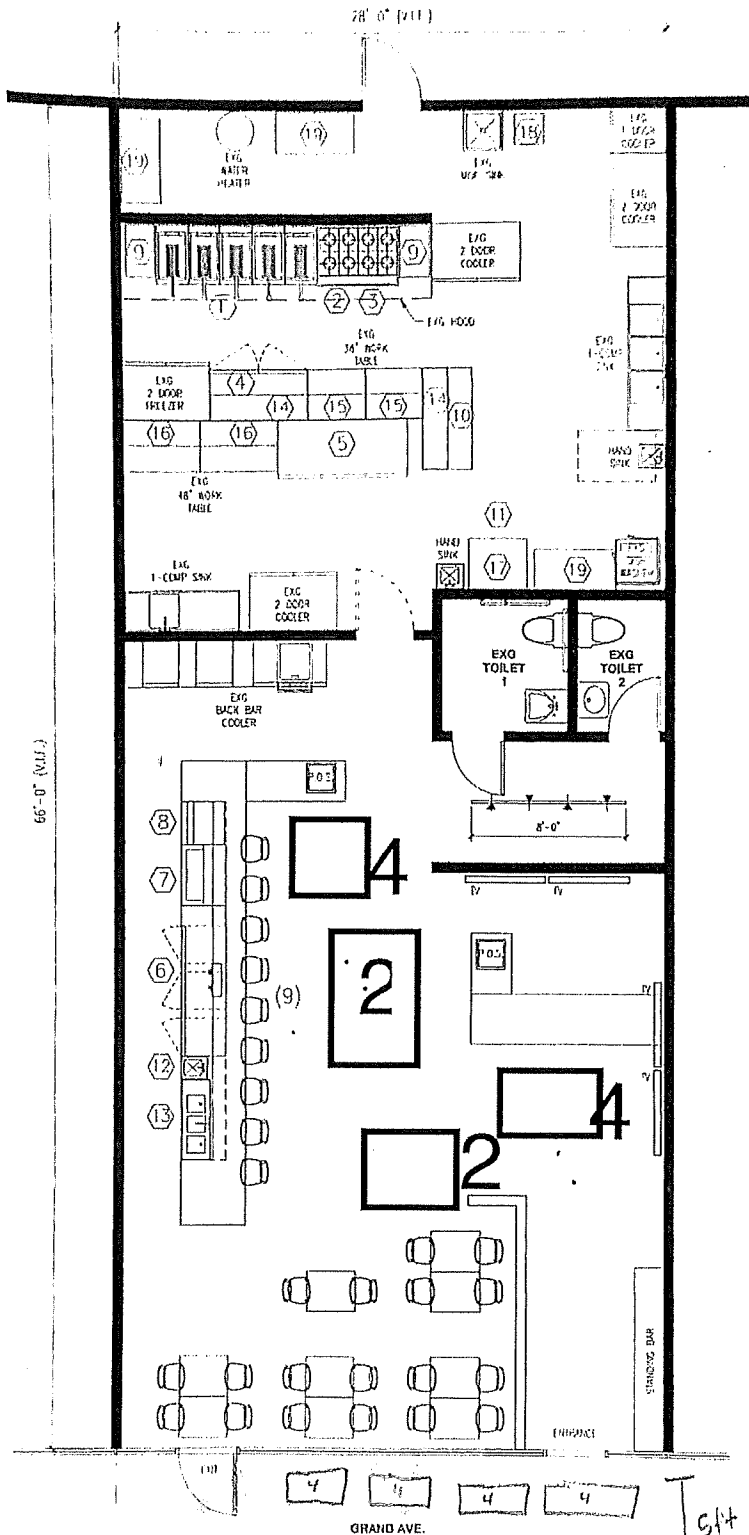

2,200 SQ FT

LEGEND

- EXIST'G WALL TO REMAIN
- - - - - EXIST'G TO BE REMOVED
- ▨ NEW PARTITION
- ▨ INSULATED WALK-IN BOX PANEL
- — — ABOVE
- (X) EQUIPMENT TAG
- — — TRACK LIGHTING
- ⊗ PENDANT LIGHT

EQUIPMENT PLAN

SCALE: 1/4" = 1'-0"

Indoor 2015 sqft @ 300 sq ft
SAC = 6.72

Outdoor 155 sq ft @ 1200 sq ft
SAC = 0.13

5ft