


328 Grand Ave Ft Paul MN, 55105

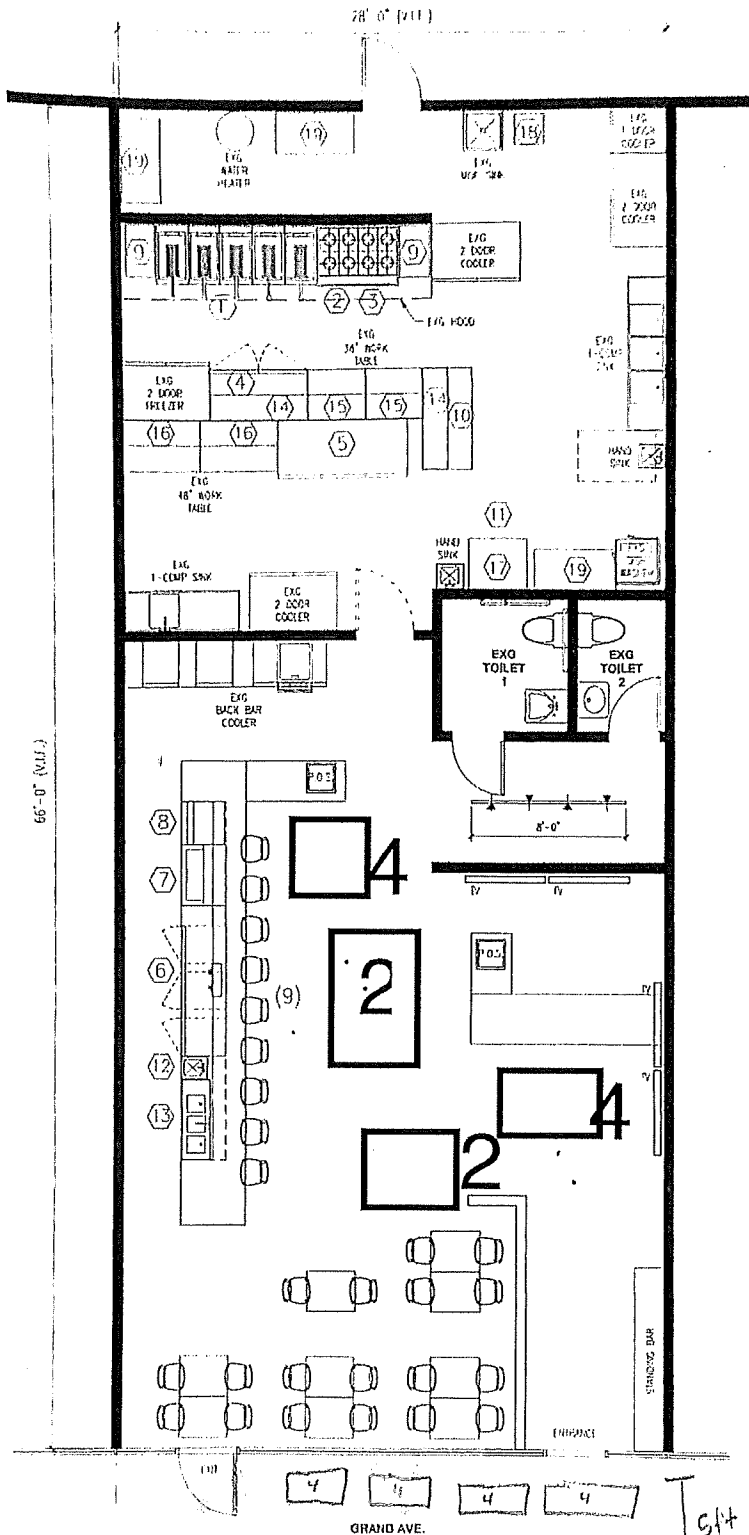

2,200 SQ FT

- LEGEND**
- EXIST'G WALL TO REMAIN
 - - - - - EXIST'G TO BE REMOVED
 - ▨ NEW PARTITION
 - ▨ INSULATED WALK-IN BOX PANEL
 - — — ABOVE
 - (X) EQUIPMENT TAG
 - |— TRACK LIGHTING
 - ⊗ PENDANT LIGHT

EQUIPMENT PLAN
SCALE: 1/4" = 1'-0"

Indoor 2015 sqft @ 300 sq ft
SAC = 6.72
Outdoor 155 sq ft @ 1200 sq ft
SAC = 0.13