

MANHOLE
 166.2
 4x47.5
 GRAVEL
 CLASS V


FOUND 1/2" IRON
 165.0
 108.87

13 FEET WIDE ALLEY
 S 89°49'01" E
 108.87

FOUND 1/2" IRON
 164.4
 164.0
 163.6

EXISTING 28.7' x 47.5'
 GRAVEL PARKING LOT
 CAN REMAIN PER 2017
 GRAVEL POLICY. PROVIDED
 IT IS MAINTAINED IN
 A PROFESSIONAL STATE
 OF REPAIR AND DOES
 NOT MIGRATE ONTO
 ADJACENT SURFACES.

Approved-122
 2/15/24
 GT-24-010261

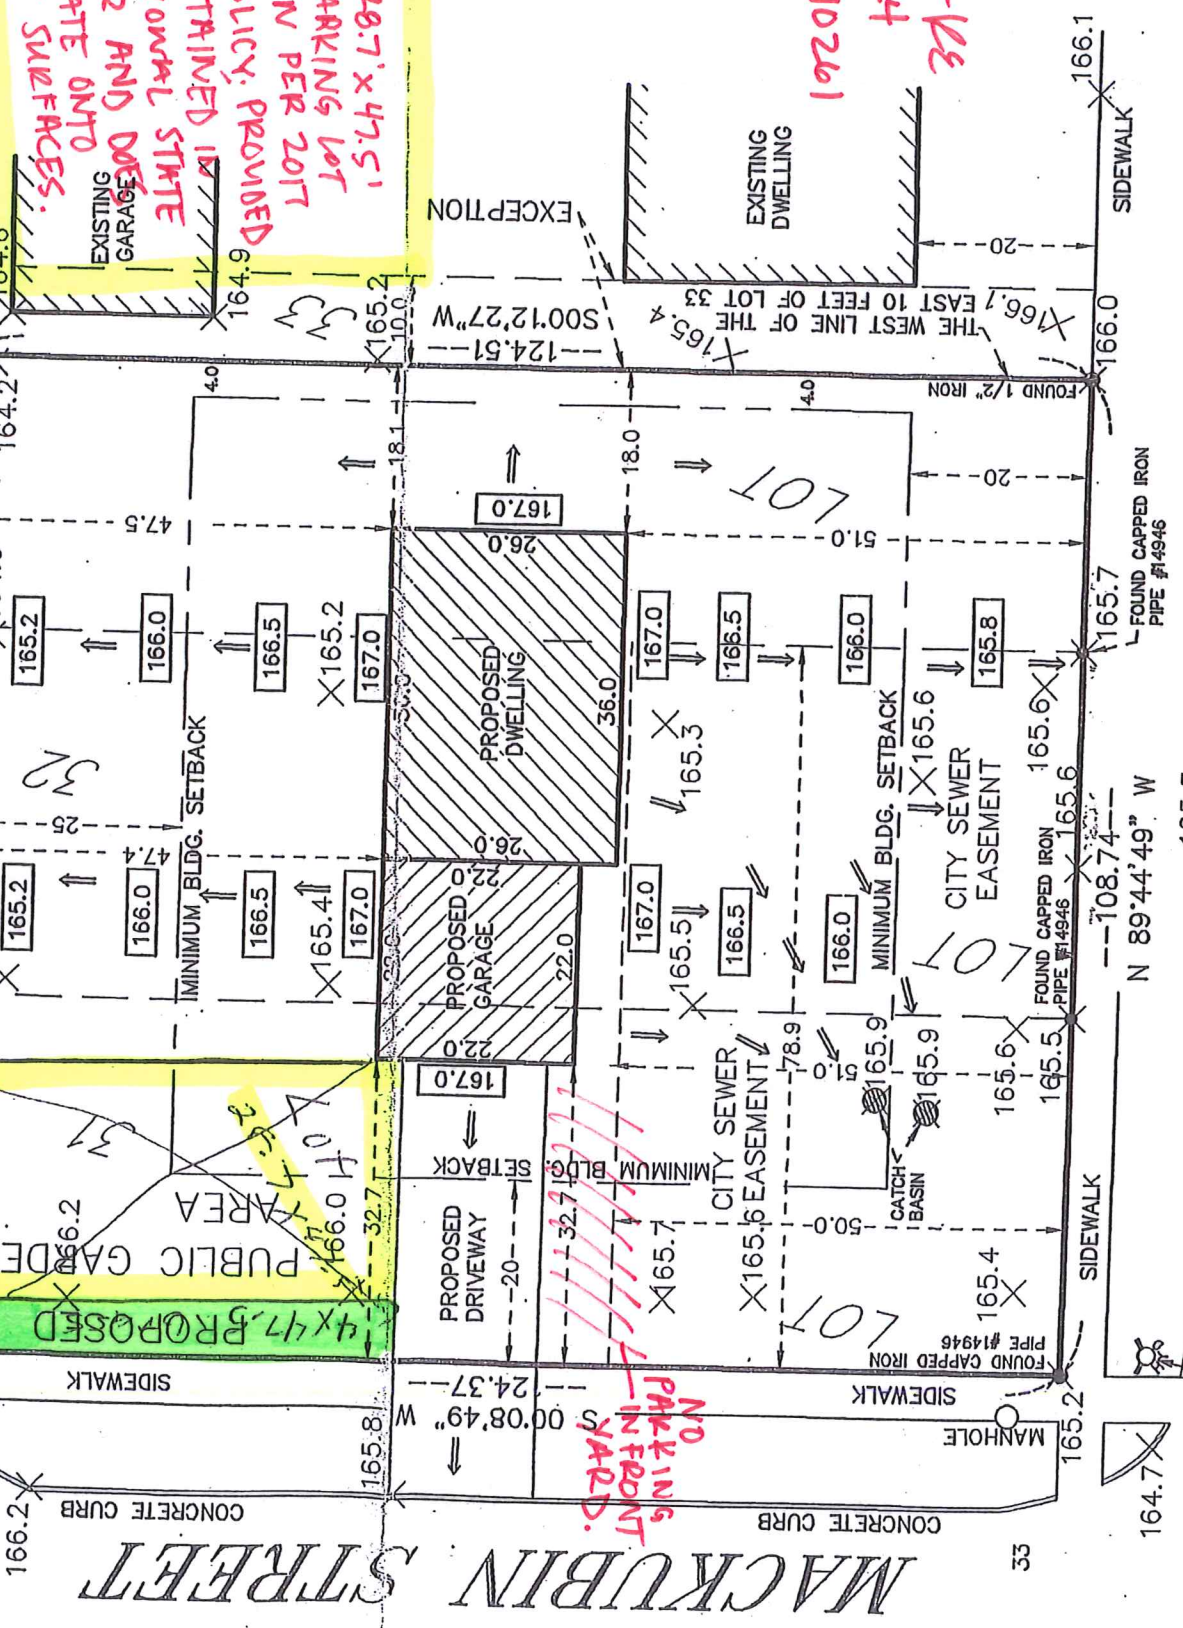

MACKUBIN STREET

BENCHMARK
 TOP NUT HYDRANT
 ELEV. = 167.3

CONCRETE CURB

CONCRETE CURB

CONCRETE CURB

VAN BUREN AVE.

493 VAN BUREN AVE.

CENTERLINE