


1 FLOOR
A1 SCALE: 1/8\"/>

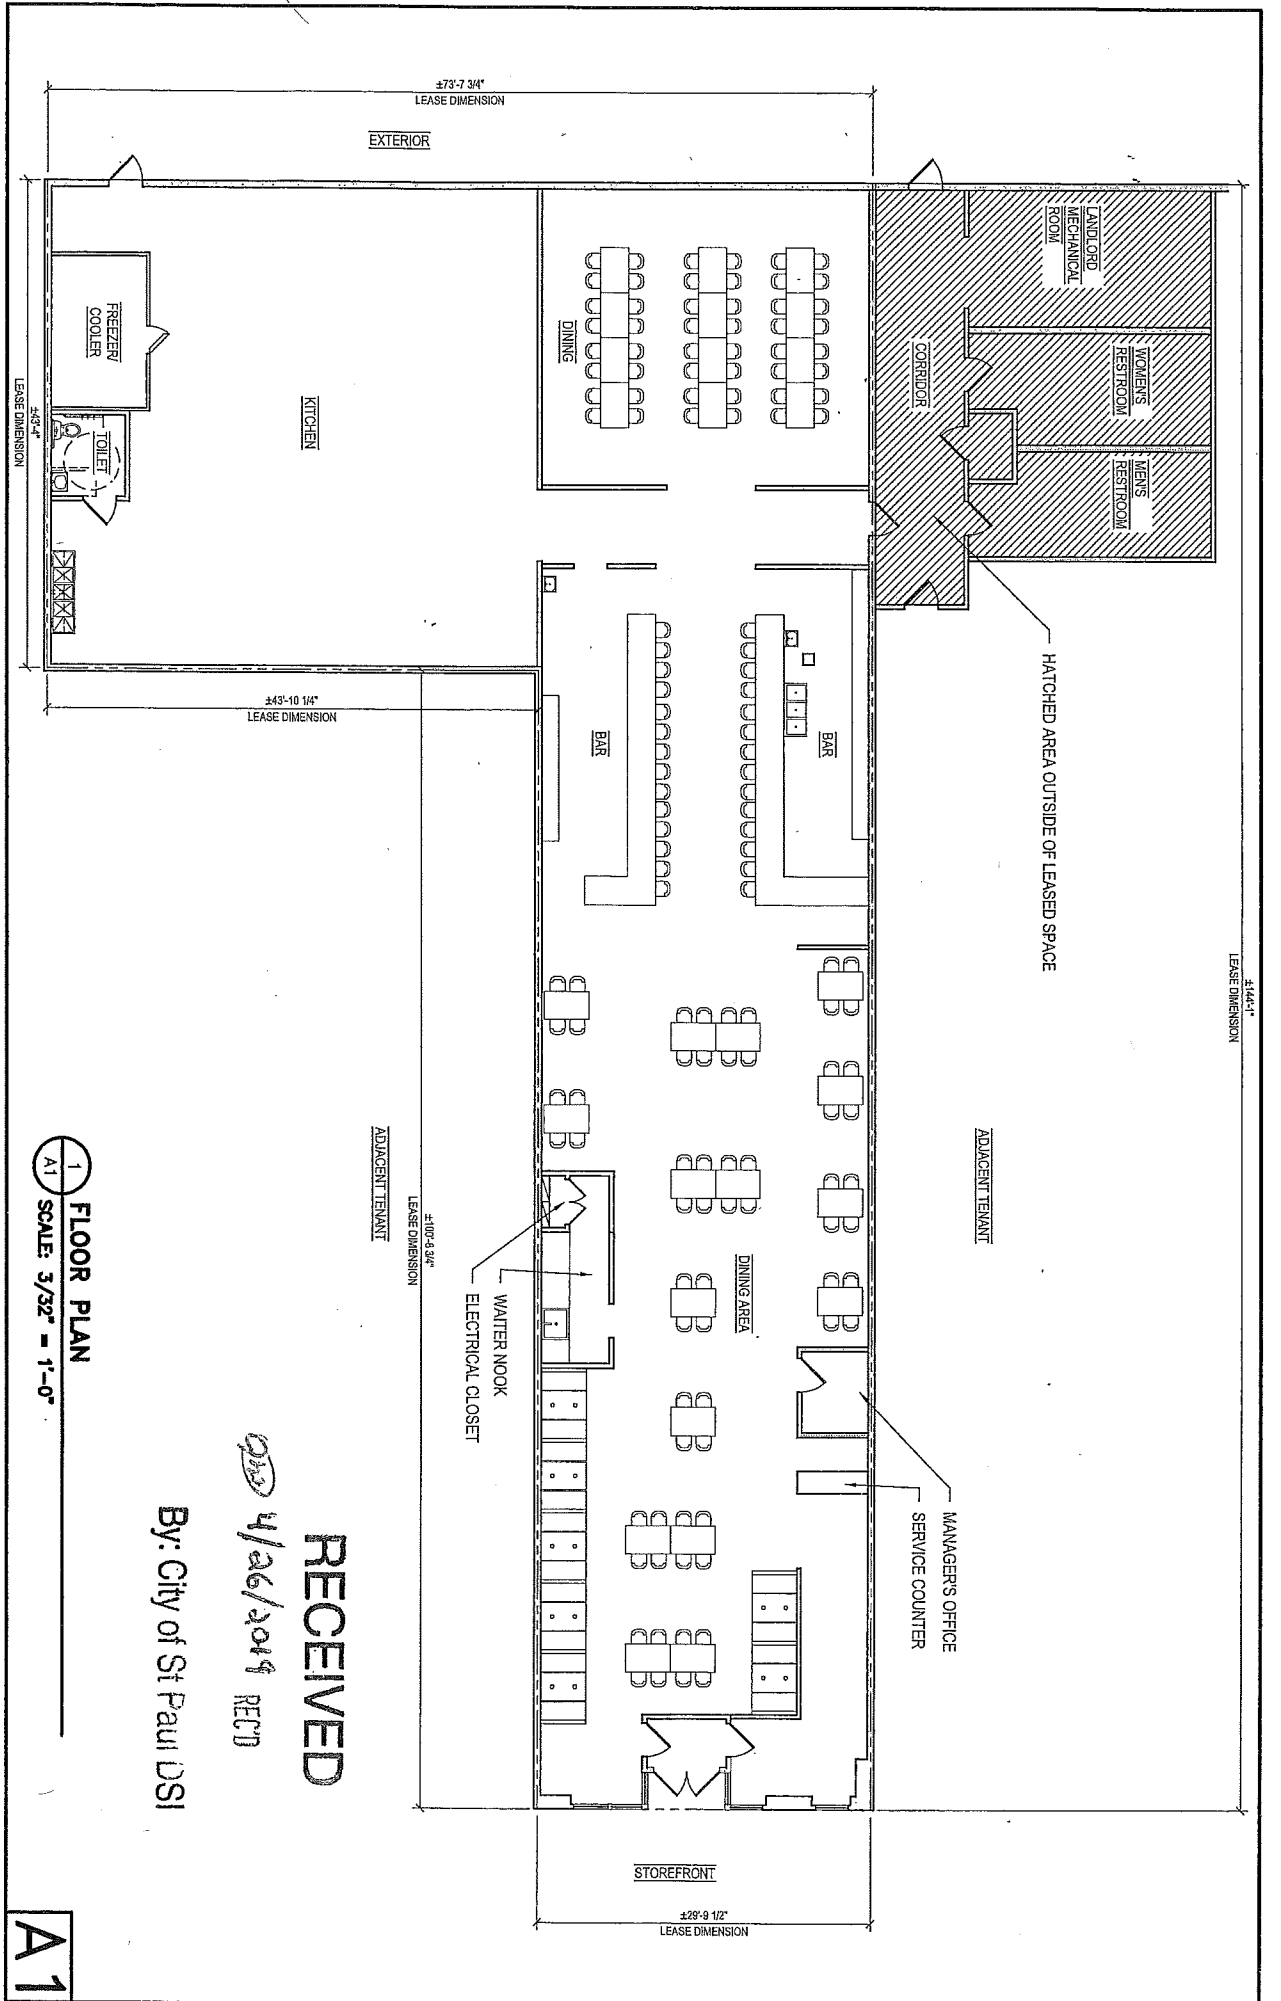

1 FLOOR PLAN
A1 SCALE: 3/32\"/>

A1

RECEIVED
4/26/2019 REC'D
By: City of St Paul DSI