



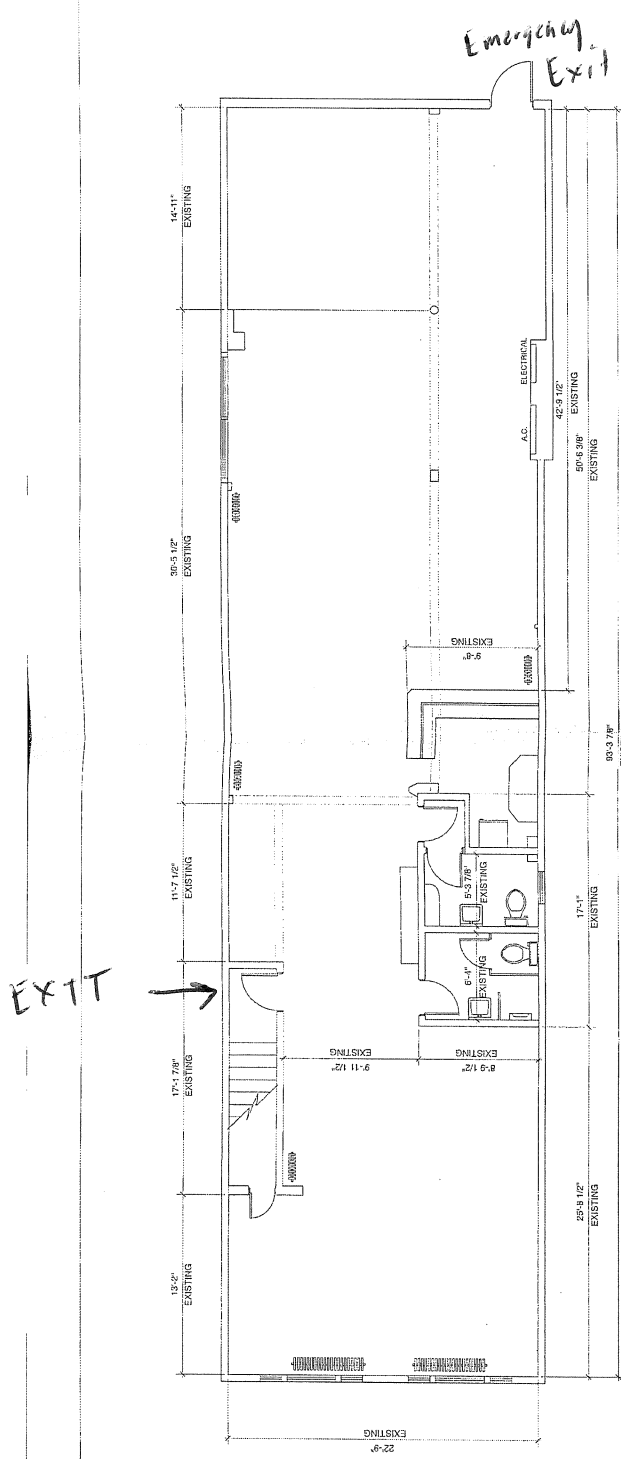

SECOND FLOOR PLAN- 2181 sq.ft

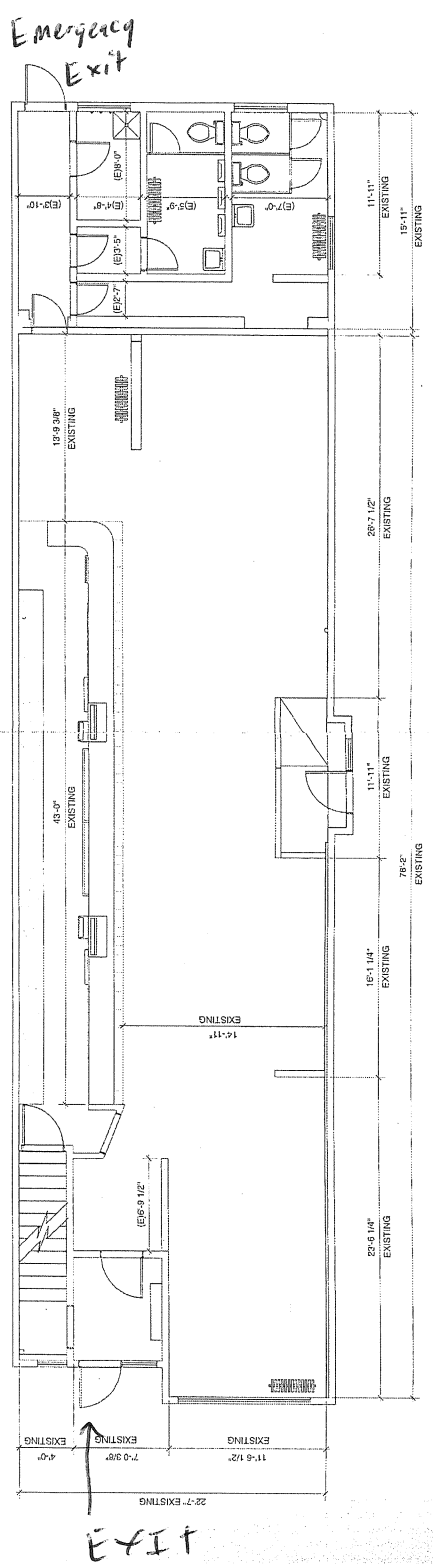

FIRST FLOOR PLAN- 2124 sq.ft

TOTAL BUILDING AREA- approx. 4305 sq.ft

NOTE: NOT A CONSTRUCTION DOCUMENT
THIS IS NOT A CONSTRUCTION DOCUMENT. THE DRAFTSPERSON ASSURES NO
LIABILITIES FIELD VERIFY ALL DIMENSIONS.

1/4" = 1'-0"



EXISTING FLOOR PLANS
PROJECT: SCHWITZ
EDDIE BERTIGES
956 PAYNE AVE.
ST. PAUL, MN.