





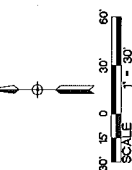



- GENERAL NOTES:**
1. ALL DIMENSIONS ARE TO FACE UNLESS NOTED OTHERWISE.
**NOT FOR
CONSTRUCTION**

No.	Revisions	Date



DATE	ISSUE	DESCRIPTION

KEY PLAN

**PAVING AND
GEOMETRIC PLAN**

C3.0

1001 Johnson Parkway
ST. Paul, Minnesota
55108

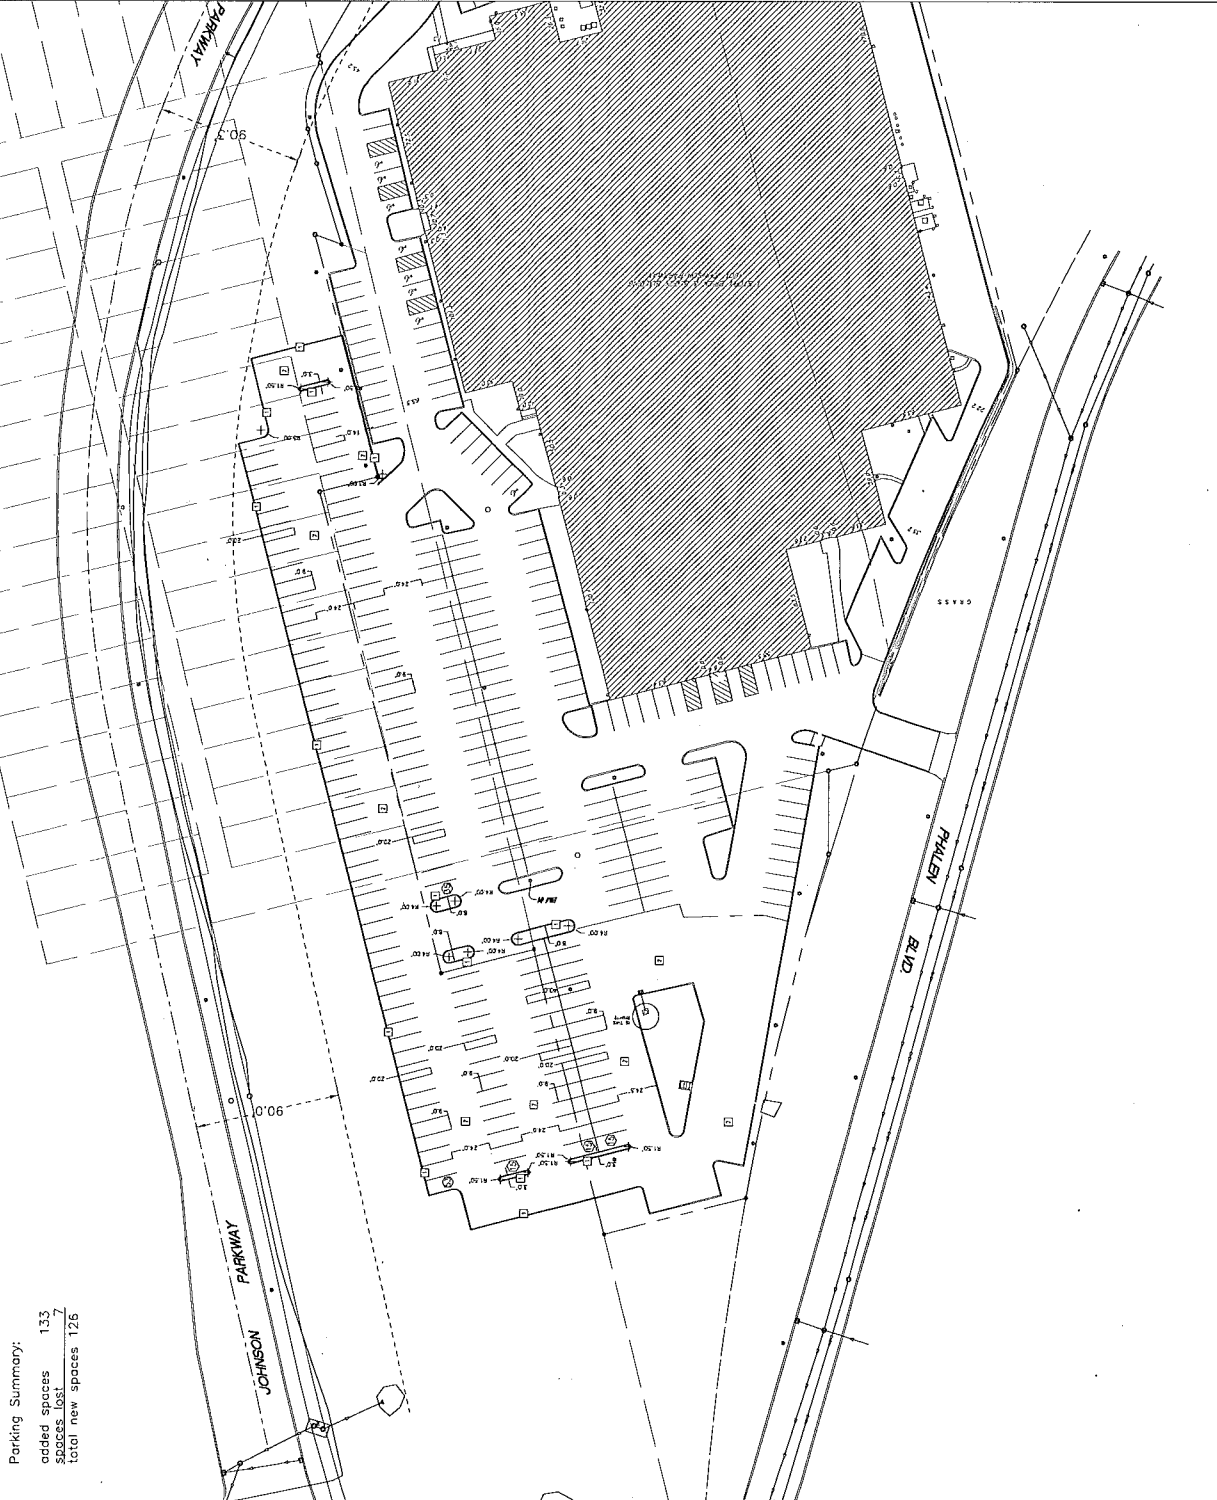

Parking Summary:
 added spaces 133
 spaces lost 7
 total new spaces 126