


# Exhibit B

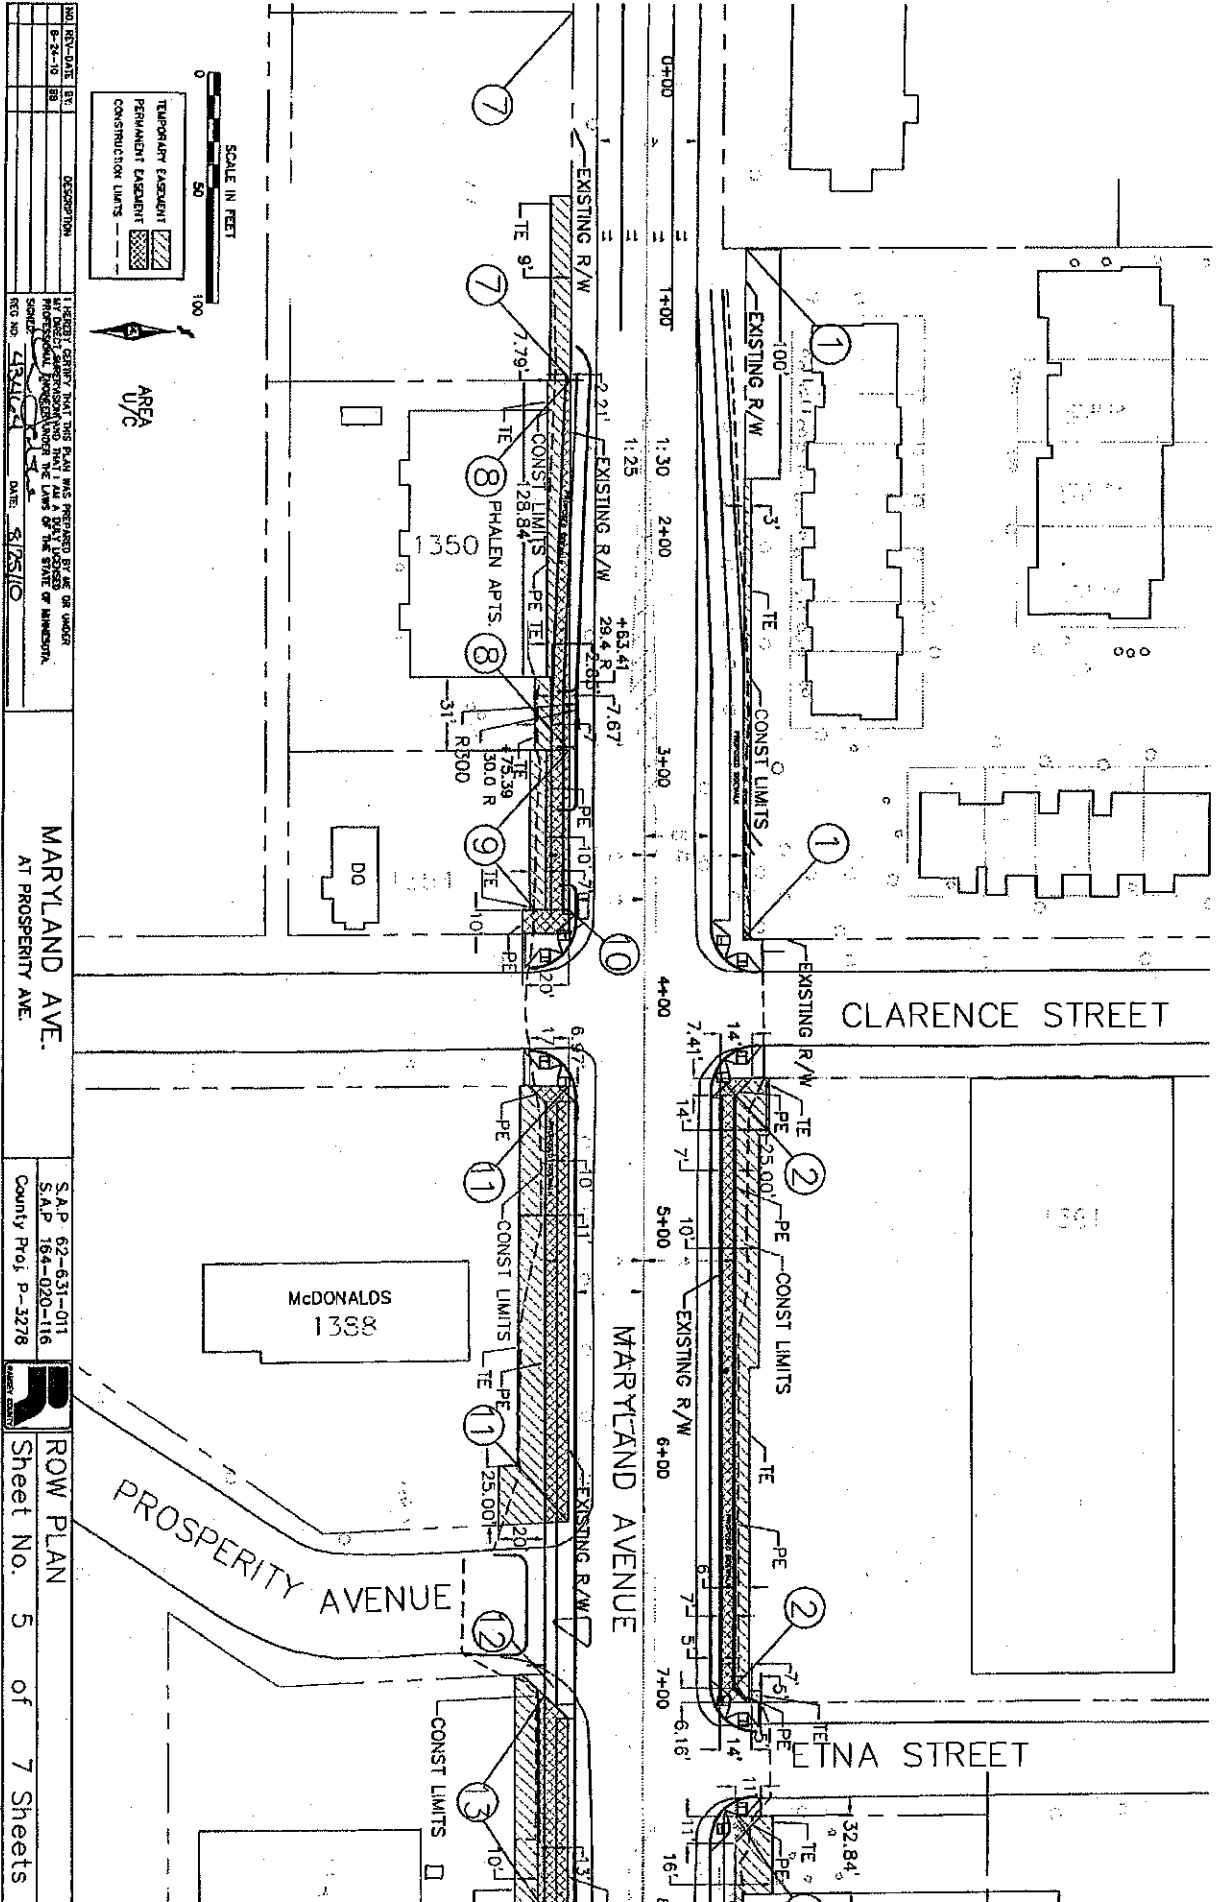

NO.	REV.	DATE	DESCRIPTION


DATE: 8/25/10

MARYLAND AVE.  
AT PROSPERITY AVE.

S.A.P. 62-631-011  
S.A.P. 164-020-116  
County Prof. P-3278

ROW PLAN  
Sheet No. 5 of 7 Sheets