

REGISTERED LAND SURVEY NO.

I, Eric R. Vickaryous, Licensed Land Surveyor, do hereby certify that, in accordance with the provisions of Minnesota Statutes, Section 508.47, I have surveyed the following described property in the County of Ramsey, State of Minnesota:

Tract B, Registered Land Survey No. 274, Ramsey County, Minnesota.
I hereby certify that this Registered Land Survey is a correct delineation of Certificate of Title No. 372464. Dated this _____ day of _____, 20____.

Eric R. Vickaryous, Licensed Land Surveyor
Minnesota License No. 44125

CITY OF ST. PAUL, MINNESOTA
We do hereby certify that on the _____ day of _____, 20____, the City Council of the City of St. Paul, Minnesota, approved the Registered Land Survey.
_____, Mayor _____, Clerk



DEPARTMENT OF PROPERTY RECORDS AND REVENUE
Pursuant to Minnesota Statutes, Section 508.47, Subd. 4, taxes payable in the year _____ on the land hereinbefore described have been paid. Also, pursuant to Minnesota Statutes, Section 272.12, there are no delinquent taxes and transfer entered this _____ day of _____, 20____.
_____, Director By _____, Deputy
Department of Property Records and Revenue

COUNTY SURVEYOR
Pursuant to Minnesota Statutes, Section 383A.42, this Registered Land Survey is approved this _____ day of _____, 20____.


Craig W. Hinzen, L.S.
Ramsey County Surveyor

REGISTRAR OF TITLES, COUNTY OF RAMSEY, STATE OF MINNESOTA
I hereby certify that this Registered Land Survey No. _____ was filed in this office this _____ day of _____, 20____, at _____ o'clock _____ M., as Document No. _____

Deputy Registrar of Titles

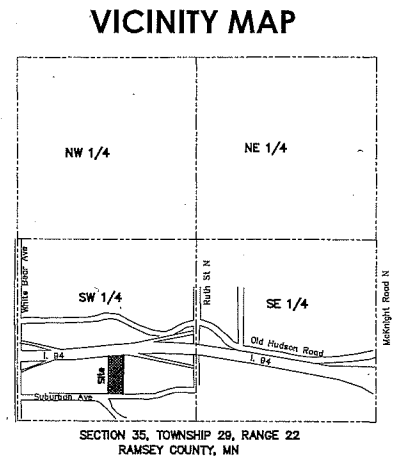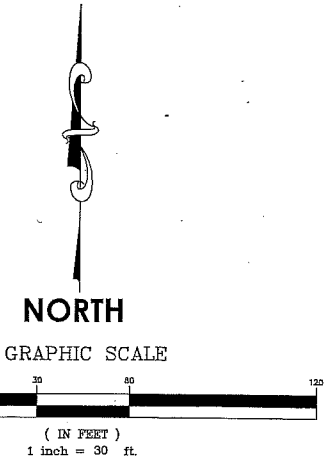

- The orientation of this bearing system is based upon North American Datum of 1983, 1996 adjustment
- Denotes 1/2 Inch Iron Pipe Found as labeled.
 - Denotes 1/2 inch x 14 inch iron pipe set marked with a plastic cap inscribed "RLS 44125" Unless otherwise noted

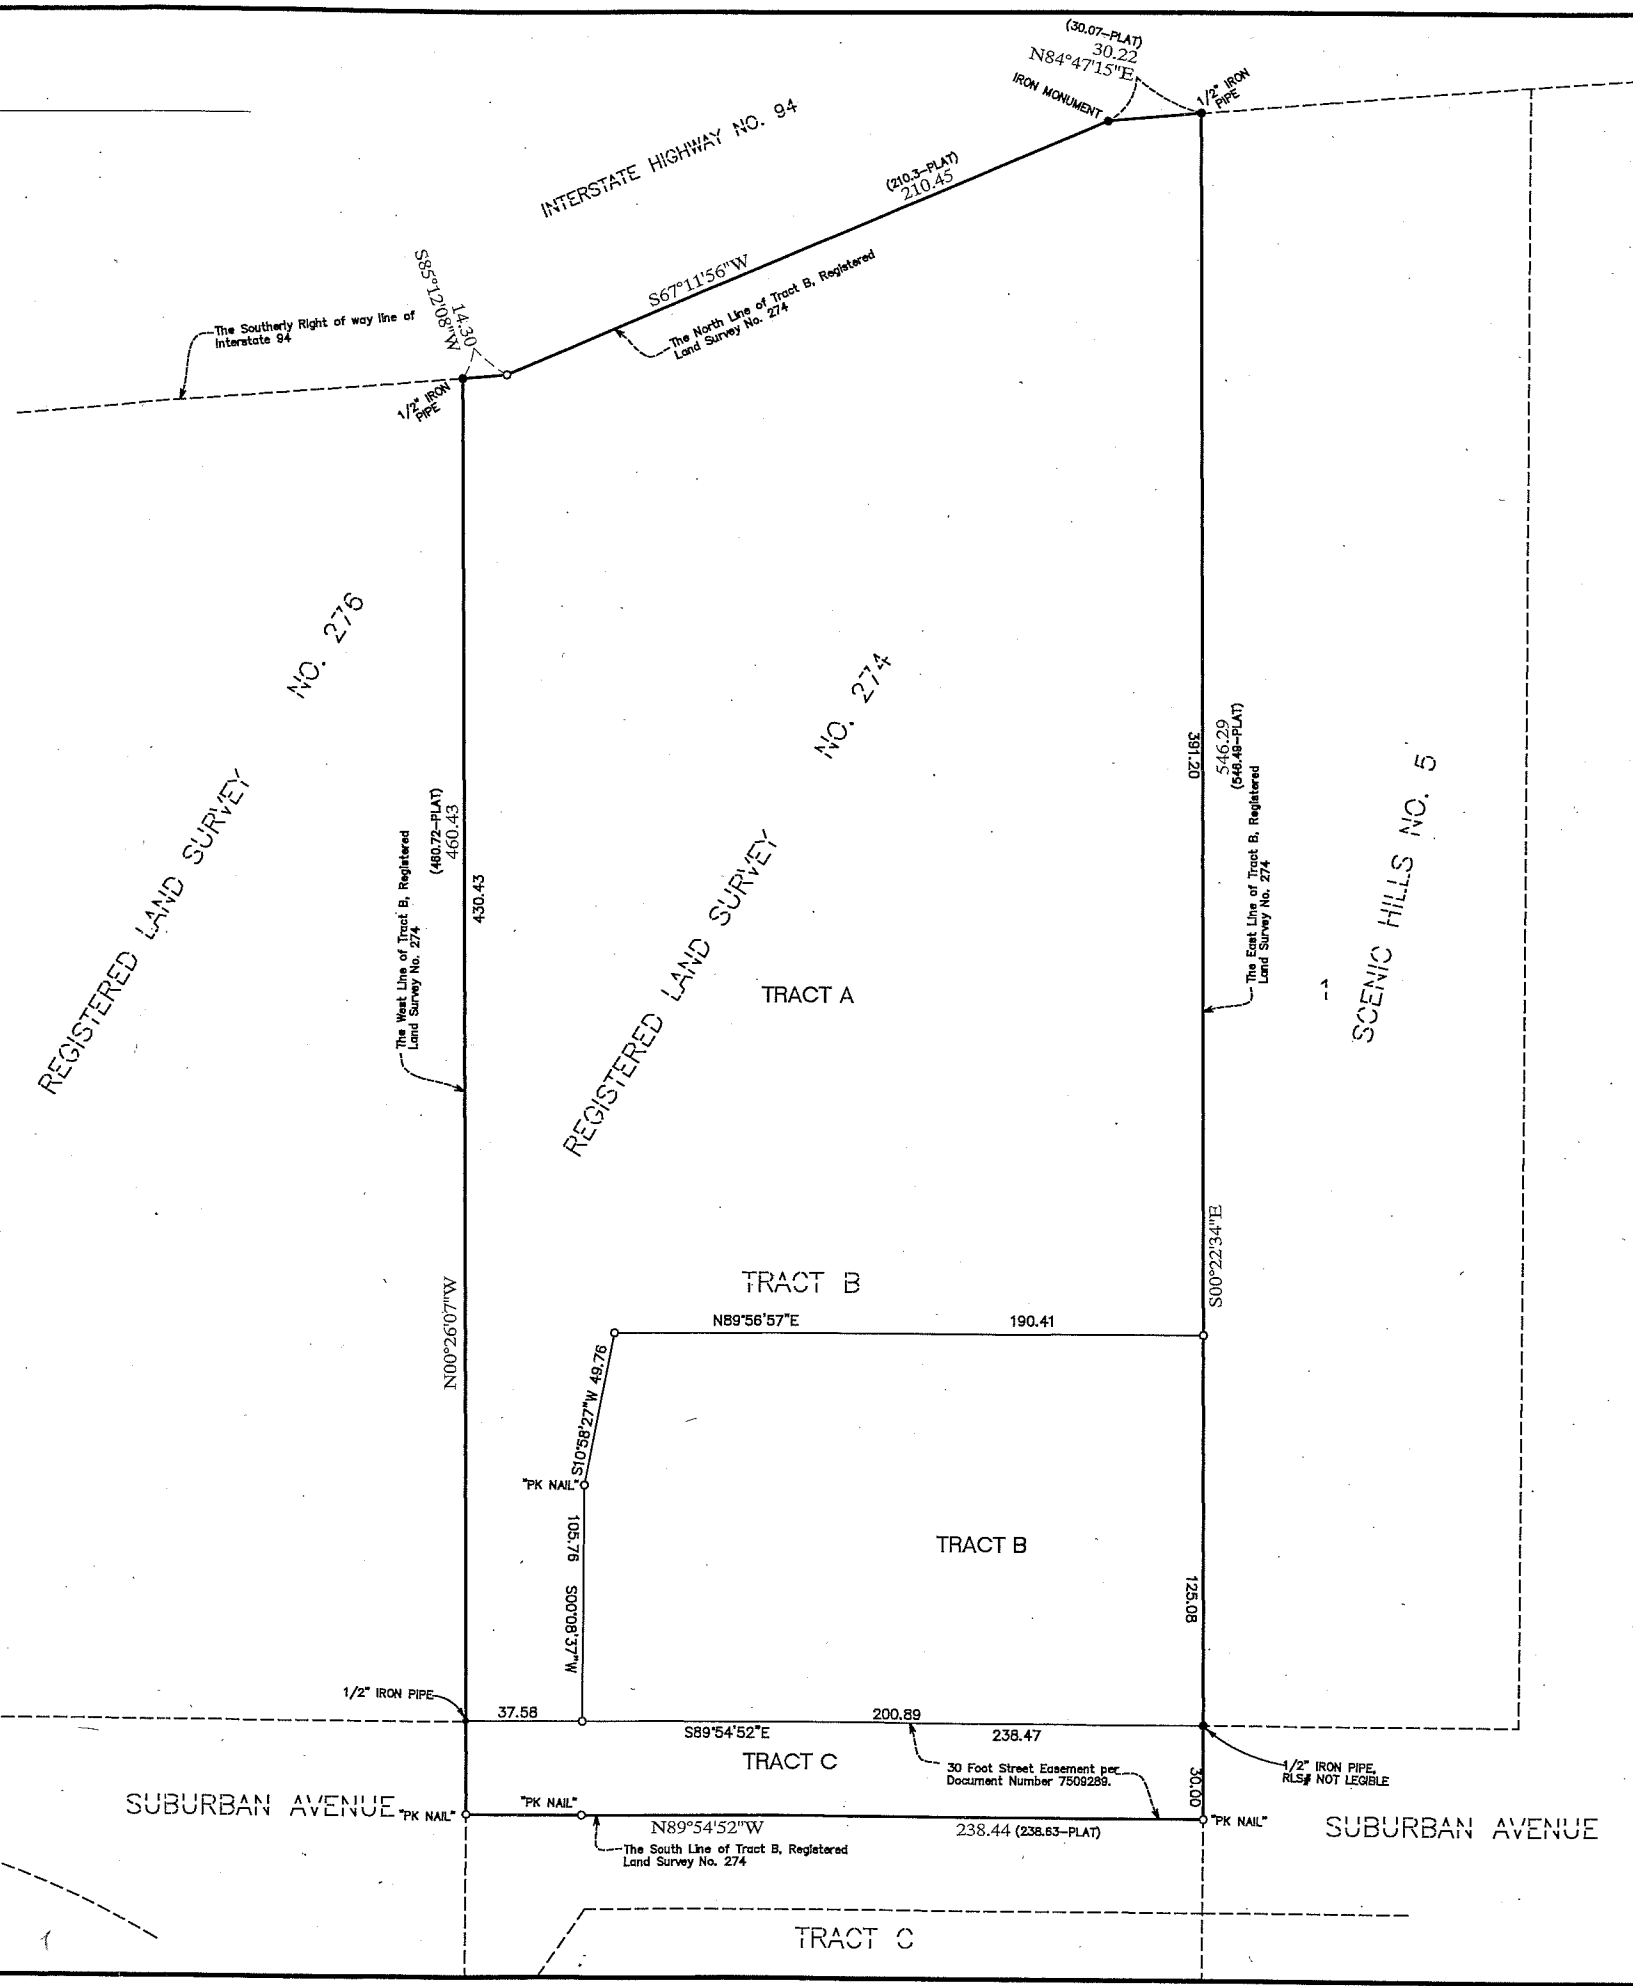

REGISTERED LAND SURVEY NO.

I, Eric R. Vickaryous, Licensed Land Surveyor, do hereby certify that, in accordance with the provisions of Minnesota Statutes, Section 508.47, I have surveyed the following described property in the County of Ramsey, State of Minnesota:

Tract B, Registered Land Survey No. 274, Ramsey County, Minnesota.

I hereby certify that this Registered Land Survey is a correct delineation of Certificate of Title No. 372464. Dated this _____ day of _____, 20____.

Eric R. Vickaryous, Licensed Land Surveyor
Minnesota License No. 44125

CITY OF ST. PAUL, MINNESOTA

We do hereby certify that on the _____ day of _____, 20____, the City Council of the City of St. Paul, Minnesota, approved the Registered Land Survey.

_____, Mayor _____, Clerk

DEPARTMENT OF PROPERTY RECORDS AND REVENUE

Pursuant to Minnesota Statutes, Section 508.47, Subd. 4, taxes payable in the year _____ on the land hereinbefore described have been paid. Also, pursuant to Minnesota Statutes, Section 272.12, there are no delinquent taxes and transfer entered this _____ day of _____, 20____.

Department of Property Records and Revenue Director By _____, Deputy

COUNTY SURVEYOR

Pursuant to Minnesota Statutes, Section 383A.42, this Registered Land Survey is approved this _____ day of _____, 20____.

Craig W. Hinzman, L.S.
Ramsey County Surveyor

REGISTRAR OF TITLES, COUNTY OF RAMSEY, STATE OF MINNESOTA

I hereby certify that this Registered Land Survey No. _____ was filed in this office this _____ day of _____, 20____ at _____ o'clock _____ M., as Document No. _____.

Deputy Registrar of Titles



NORTH

GRAPHIC SCALE




(IN FEET)
1 inch = 30 ft.

The orientation of this bearing system is based upon North American Datum of 1983, 1996 adjustment

- Denotes 1/2 Inch Iron Pipe Found as labeled.
- Denotes 1/2 inch x 14 inch iron pipe set marked with a plastic cap inscribed "RLS 44125" Unless otherwise noted

VICINITY MAP

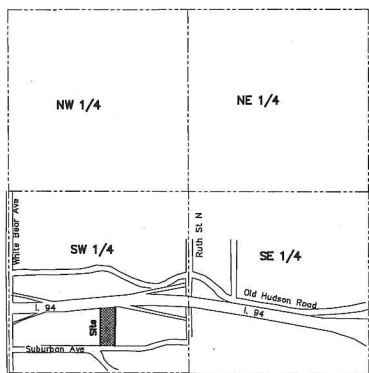

SECTION 35, TOWNSHIP 29, RANGE 22
RAMSEY COUNTY, MN

