


328 Grand Ave Ft Paul MN, 55105

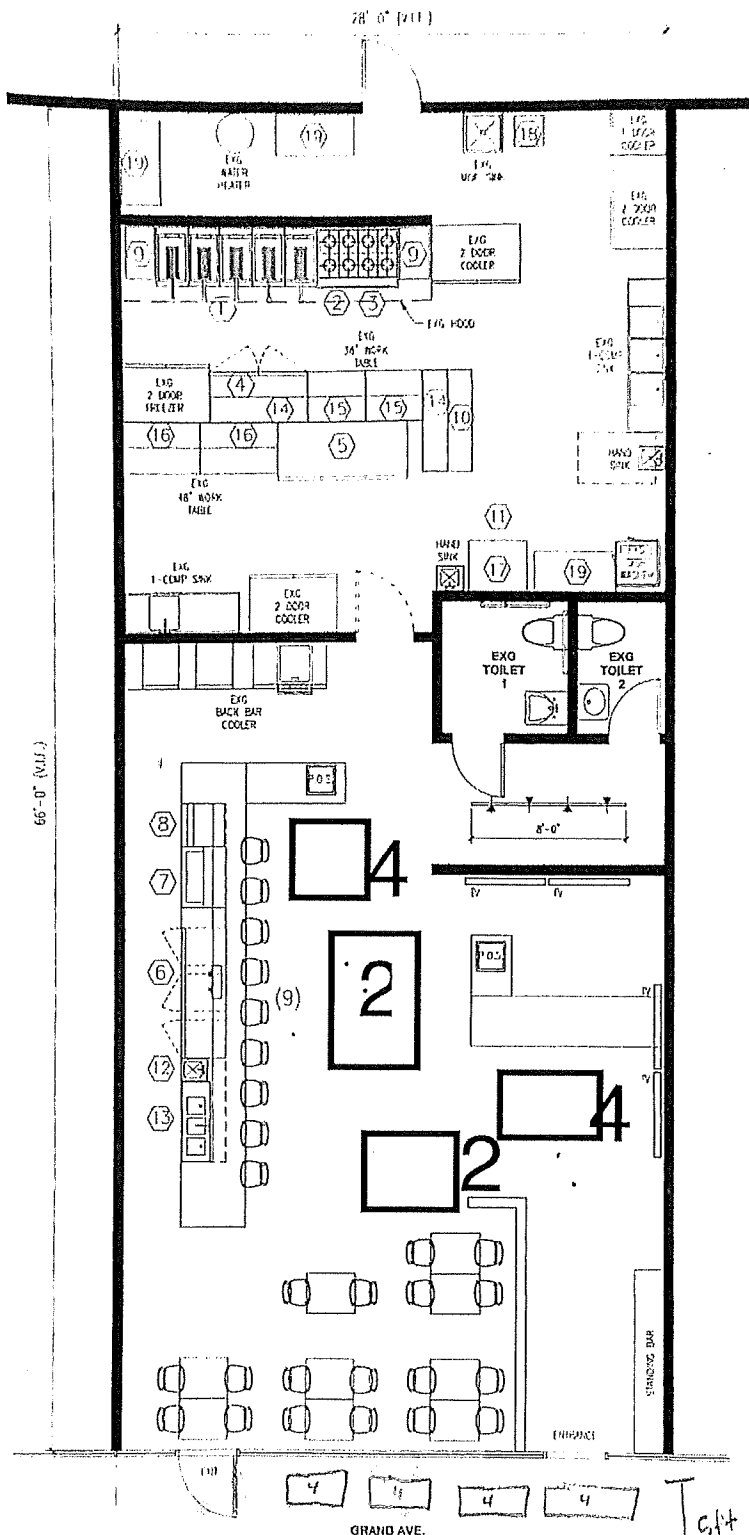

2,200 SQ FT

**LEGEND**

- EXIST'G WALL TO REMAIN
- - - - - EXIST'G TO BE REMOVED
- ===== NEW PARTITION
- ||||| INSULATED WALK-IN BOX PANEL
- == == == ABOVE
- (X) EQUIPMENT TAG
- +—+—+— TRACK LIGHTING
- ⊗ PENDANT LIGHT

**EQUIPMENT PLAN**

SCALE: 1/4" = 1'-0"

Indoor 2015 sq ft @ 300 sq ft  
SAC = 6.72

Outdoor 155 sq ft @ 1200 sq ft  
SAC = 0.13