

I certify this is a true and accurate representation of the floorplan/ seating-arrangement/liquor-service-area (indoor and/or outdoor) used by my business and agree to maintain the premises in accordance with this plan. I will inform DSI of any changes.


Date: _____

Signature: _____

Address: 1220 Rice St. St. Paul
 Business Name: Lucy's Bar and Restaurant LLC
 dba Ethiopian Meats Restaurant

Total

87'-5 1/2" x 27'-6" = 2,392.96 sq. ft. plus 102.39 sq. ft. Total - 2,495.35 sq. ft. (2,695 sq. ft.)

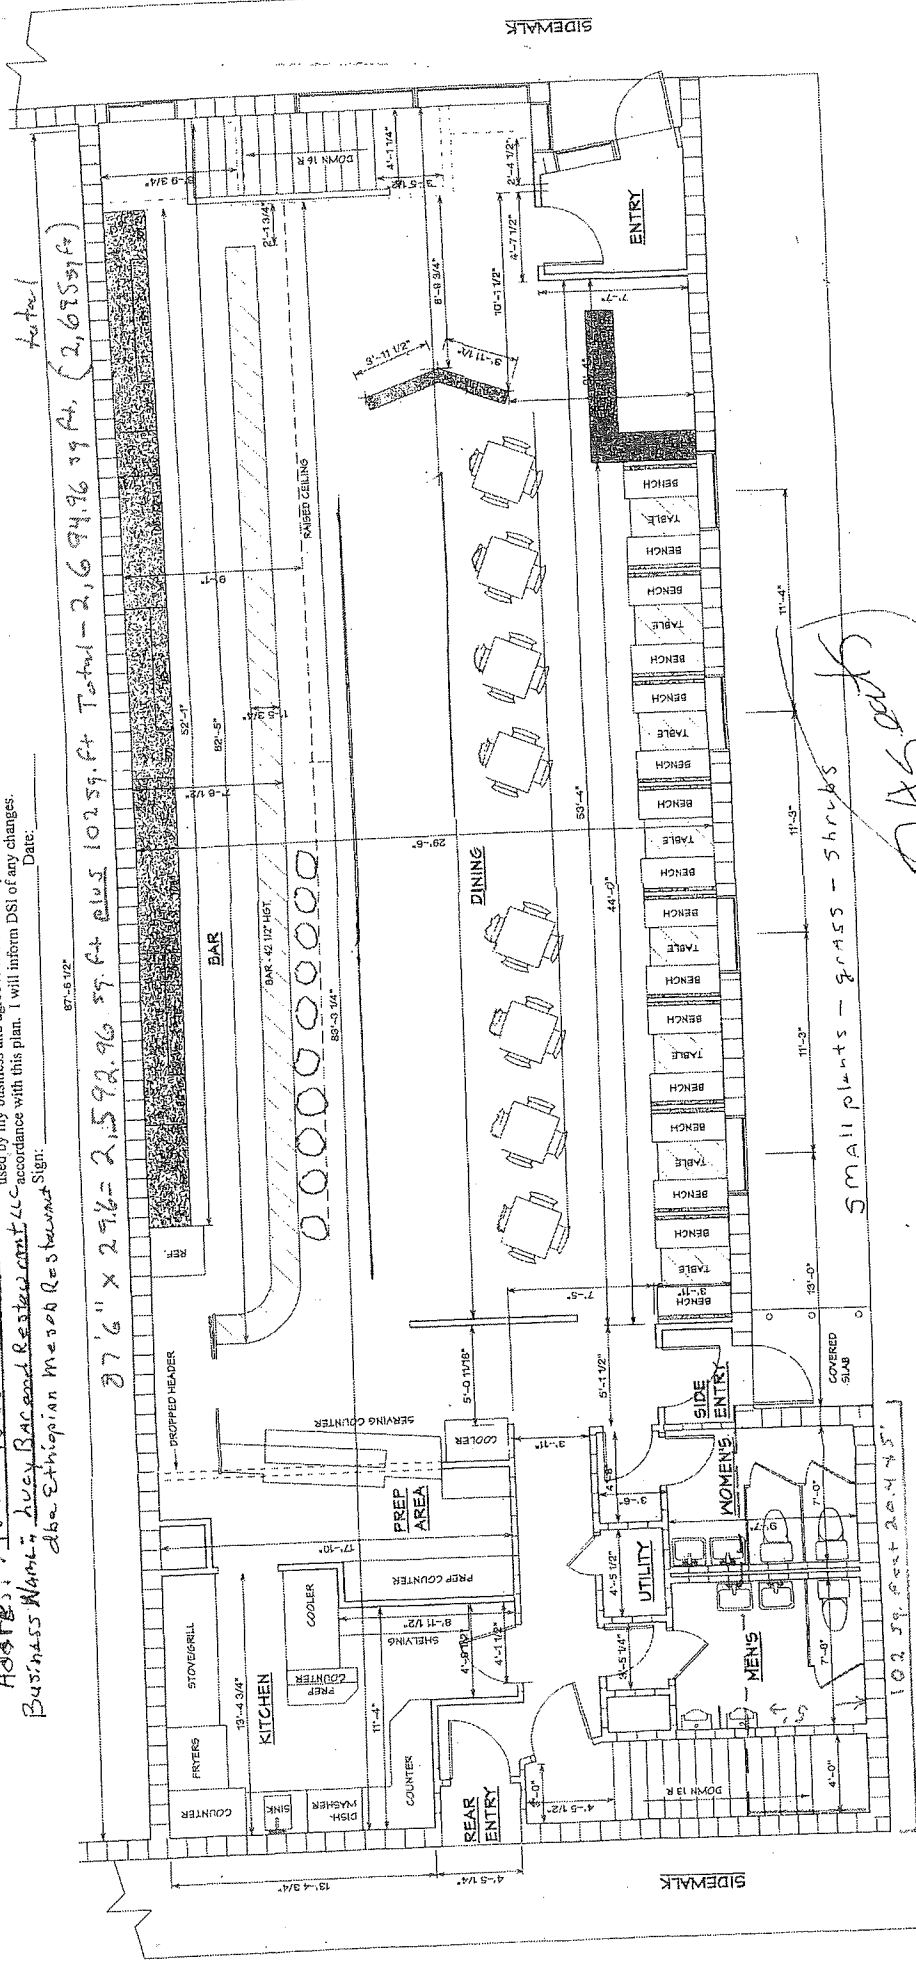

Small plants - grass - shrubs

102.39 sq. feet 20.4 x 5'