


Exhibit A - Depiction of Vacation Area

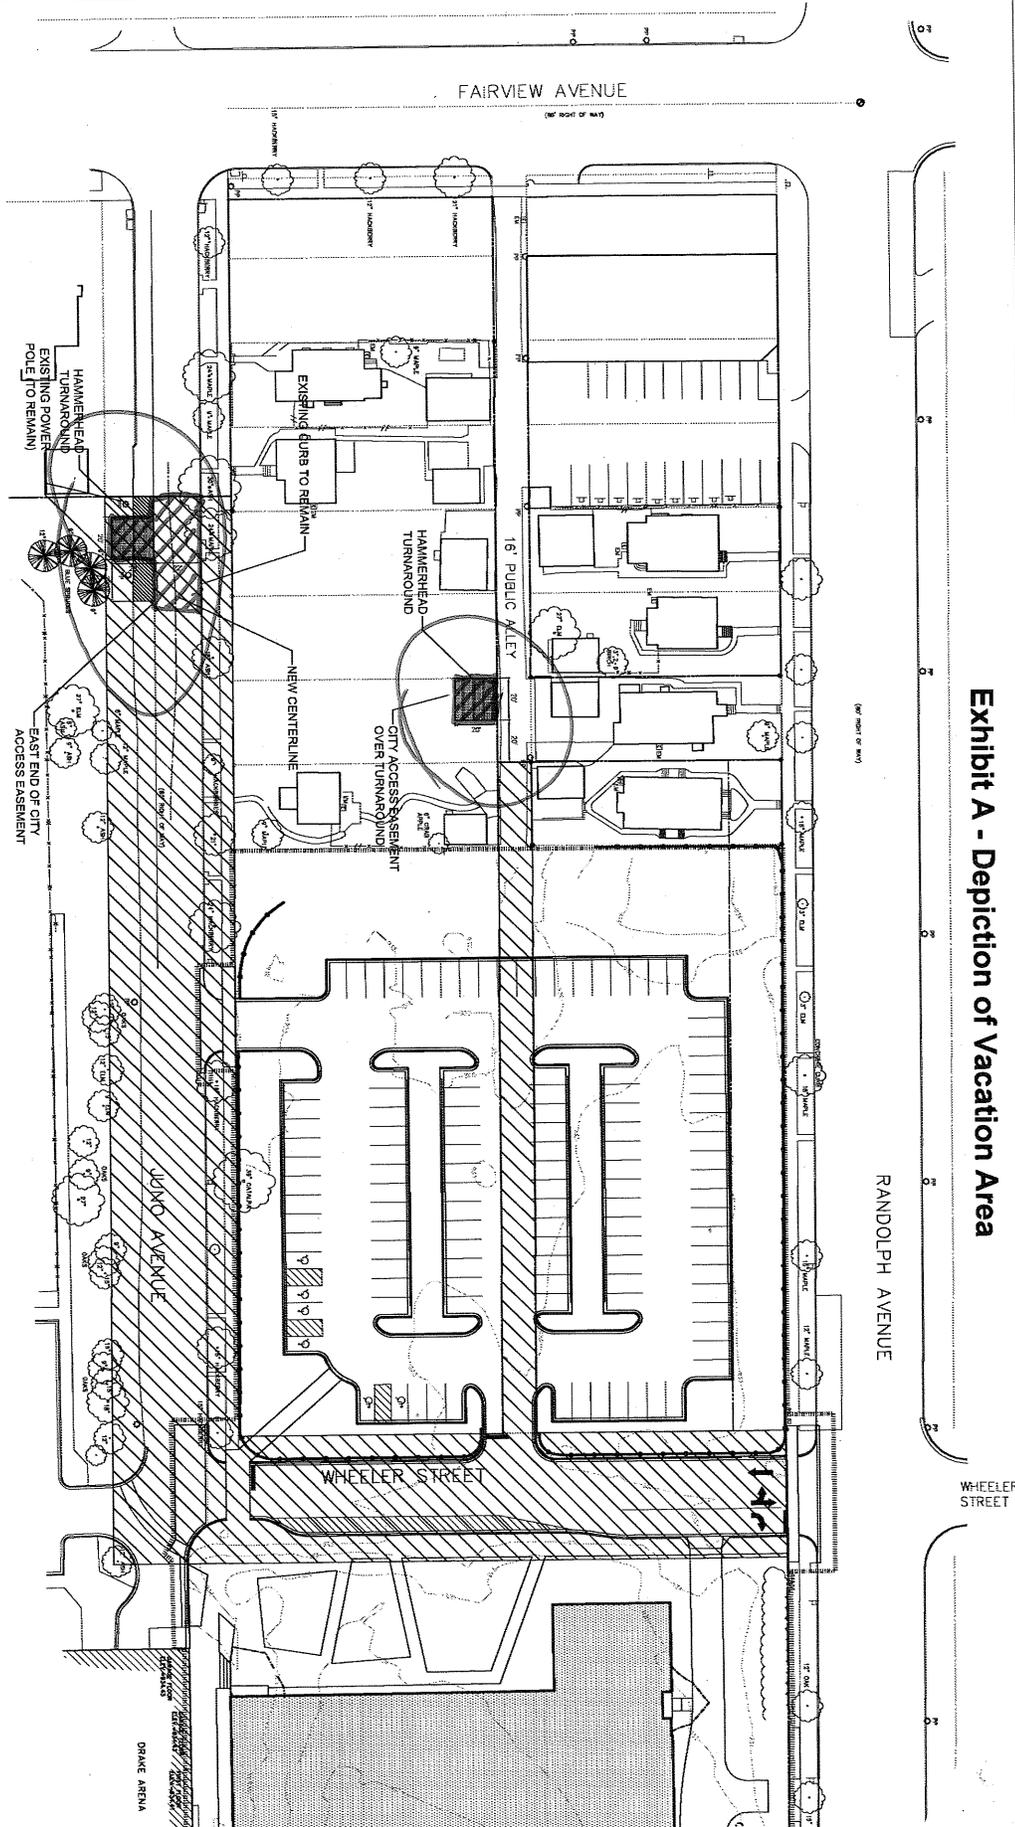

PLAN LEGEND

-  VACATED ROW
-  NEW PAVEMENT
-  REMOVE PAVEMENT



**ST. PAUL ACADEMY AND SUMMIT SCHOOL
HUSS CENTER FOR THE PERFORMING ARTS**




PUBLIC STREET AND ALLEY VACATION PLAN

C201