



EXIT

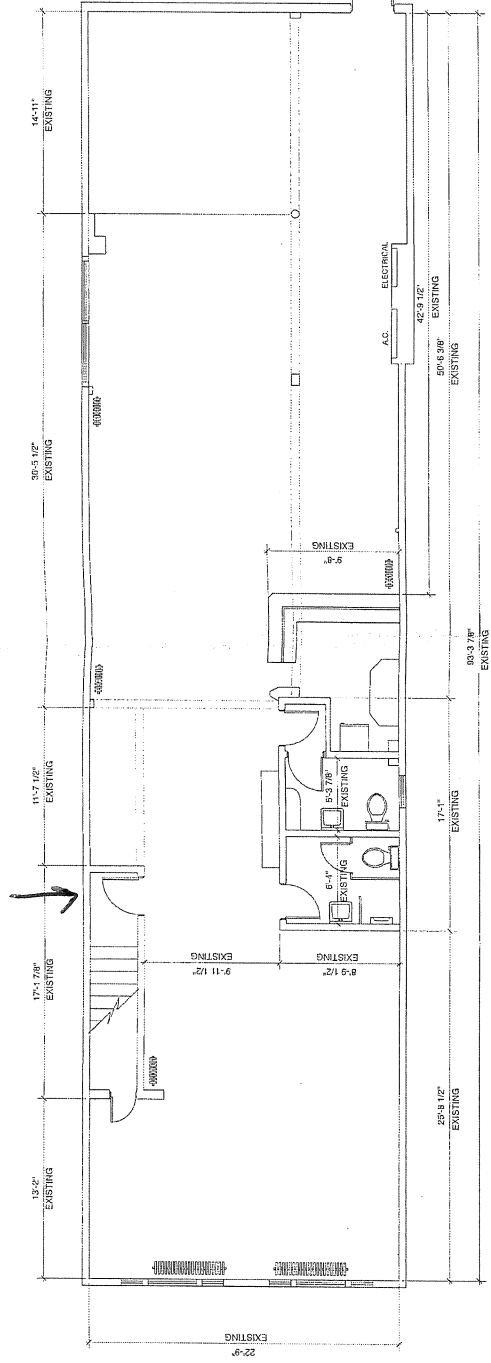

SECOND FLOOR PLAN- 21B1 sq.ft

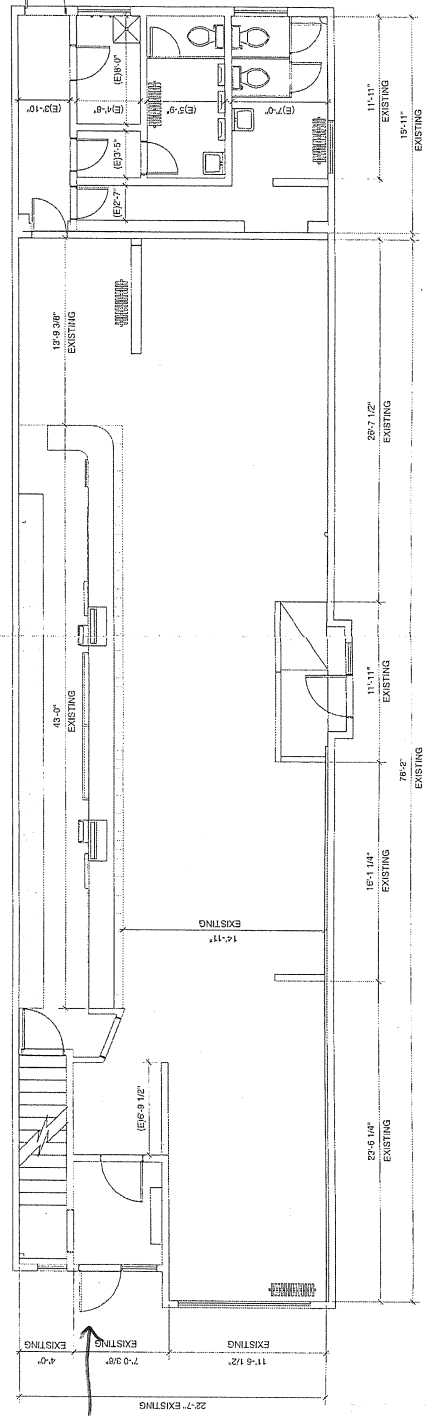


FIRST FLOOR PLAN- 2124 sq.ft

TOTAL BUILDING AREA: approx. 4305 sq.ft

NOTE: NOT A CONSTRUCTION DOCUMENT

THIS IS NOT A CONSTRUCTION DOCUMENT. THE DRAFTSPERSON ASSURES NO WARRANTIES, FIELD VERIFY ALL DIMENSIONS.

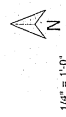

EXISTING FLOOR PLANS
PROJECT: SCHWITZ
EDDIE BERGIES
956 PAYNE AVE.
ST. PAUL, MN.