


# Exhibit A

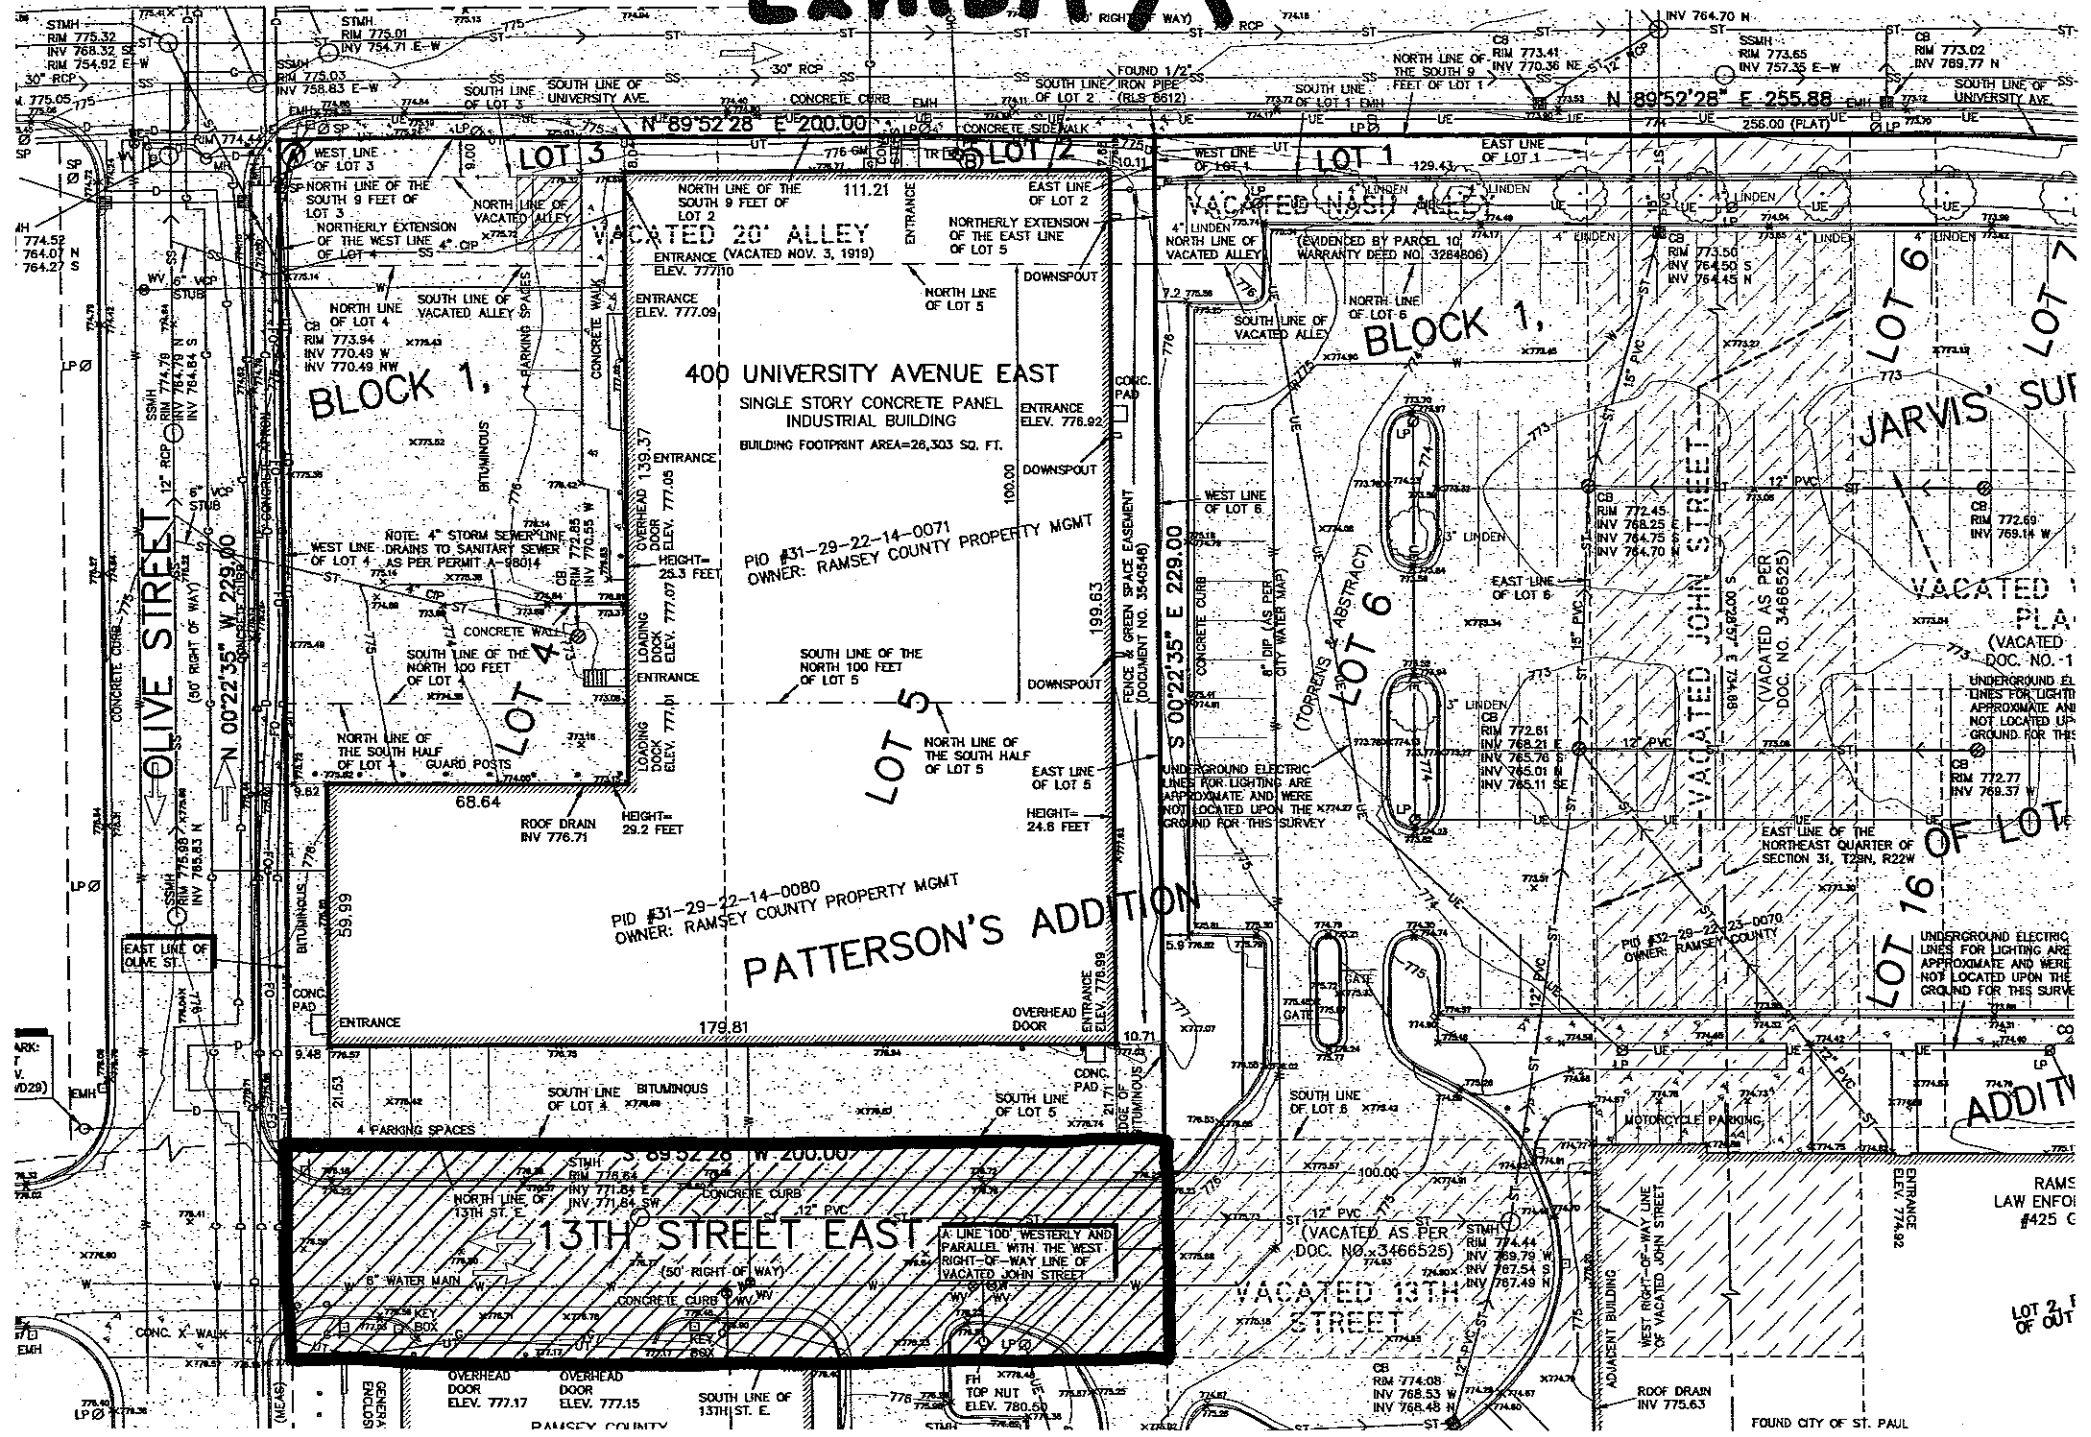

**BLOCK 1,**

**400 UNIVERSITY AVENUE EAST**

SINGLE STORY CONCRETE PANEL INDUSTRIAL BUILDING  
BUILDING FOOTPRINT AREA=26,303 SQ. FT.

PIO #31-29-22-14-0071  
OWNER: RAMSEY COUNTY PROPERTY MGMT

**PATTERSON'S ADDITION**

PIO #31-29-22-14-0080  
OWNER: RAMSEY COUNTY PROPERTY MGMT

**13TH STREET EAST**

**BLOCK 1,**

**JARVIS' SUBDIVISION**

VACATED ALLEY  
(VACATED AS PER DOC. NO. 1)

**LOT 16 OF LOT 17**

**ADDITION**

RAMS  
LAW ENFO  
#425 C

**LOT 2 OF LOT 17**