

00' x 00' Electrical / Utility Closet

50'x4' Green area - Athletic Turf

66'x50 Grey area - Rubber gym floor



COMMERCIAL PLAN REVIEW FOR CODE COMPLIANCE

GENERAL INFORMATION

A. Project Name: Building 12 Multi-Tenant
 B. Project Address: 755 North Prior Avenue, St. Paul, MN
 C. Project No.: 177008-3

APPLICABLE CODES


BUILDING CLASSIFICATION









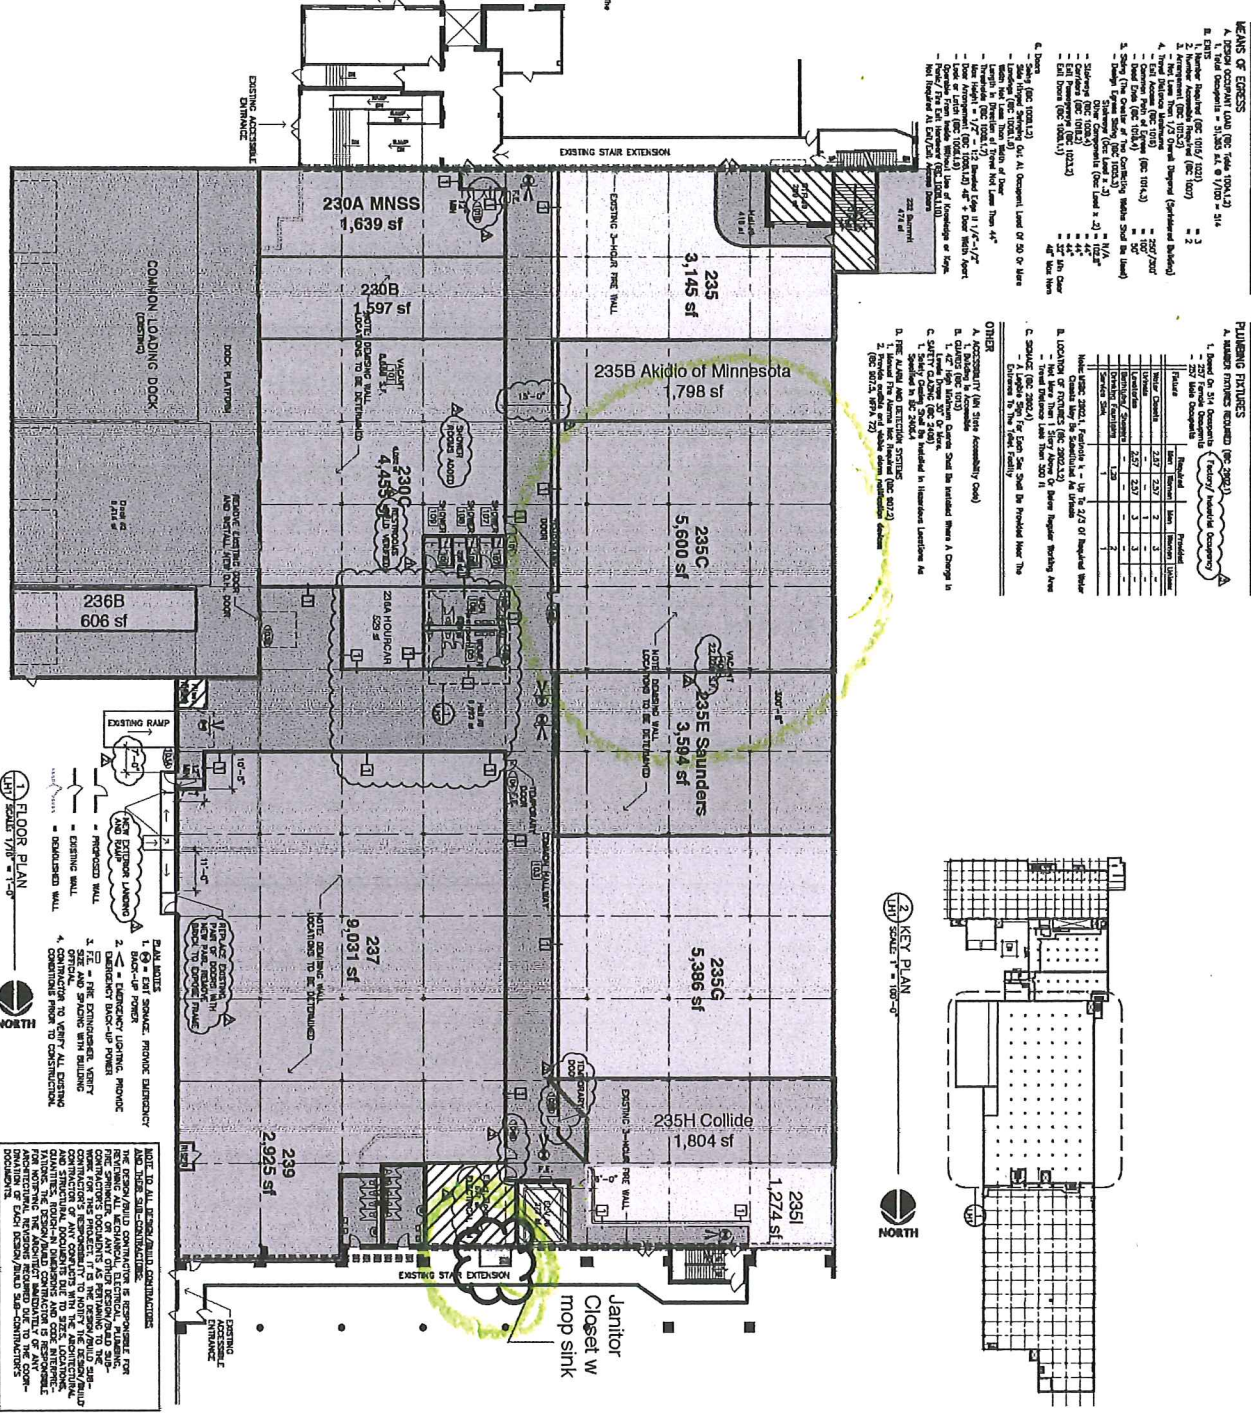

FIRST FLOOR PLAN


BUILDING 12 MULTI-TENANT
 755 North Prior Avenue, St. Paul MN



