


PROPOSED BUILDINGS

STOECKEL-JAHNER SURVEYING FILE NO. 5701-B

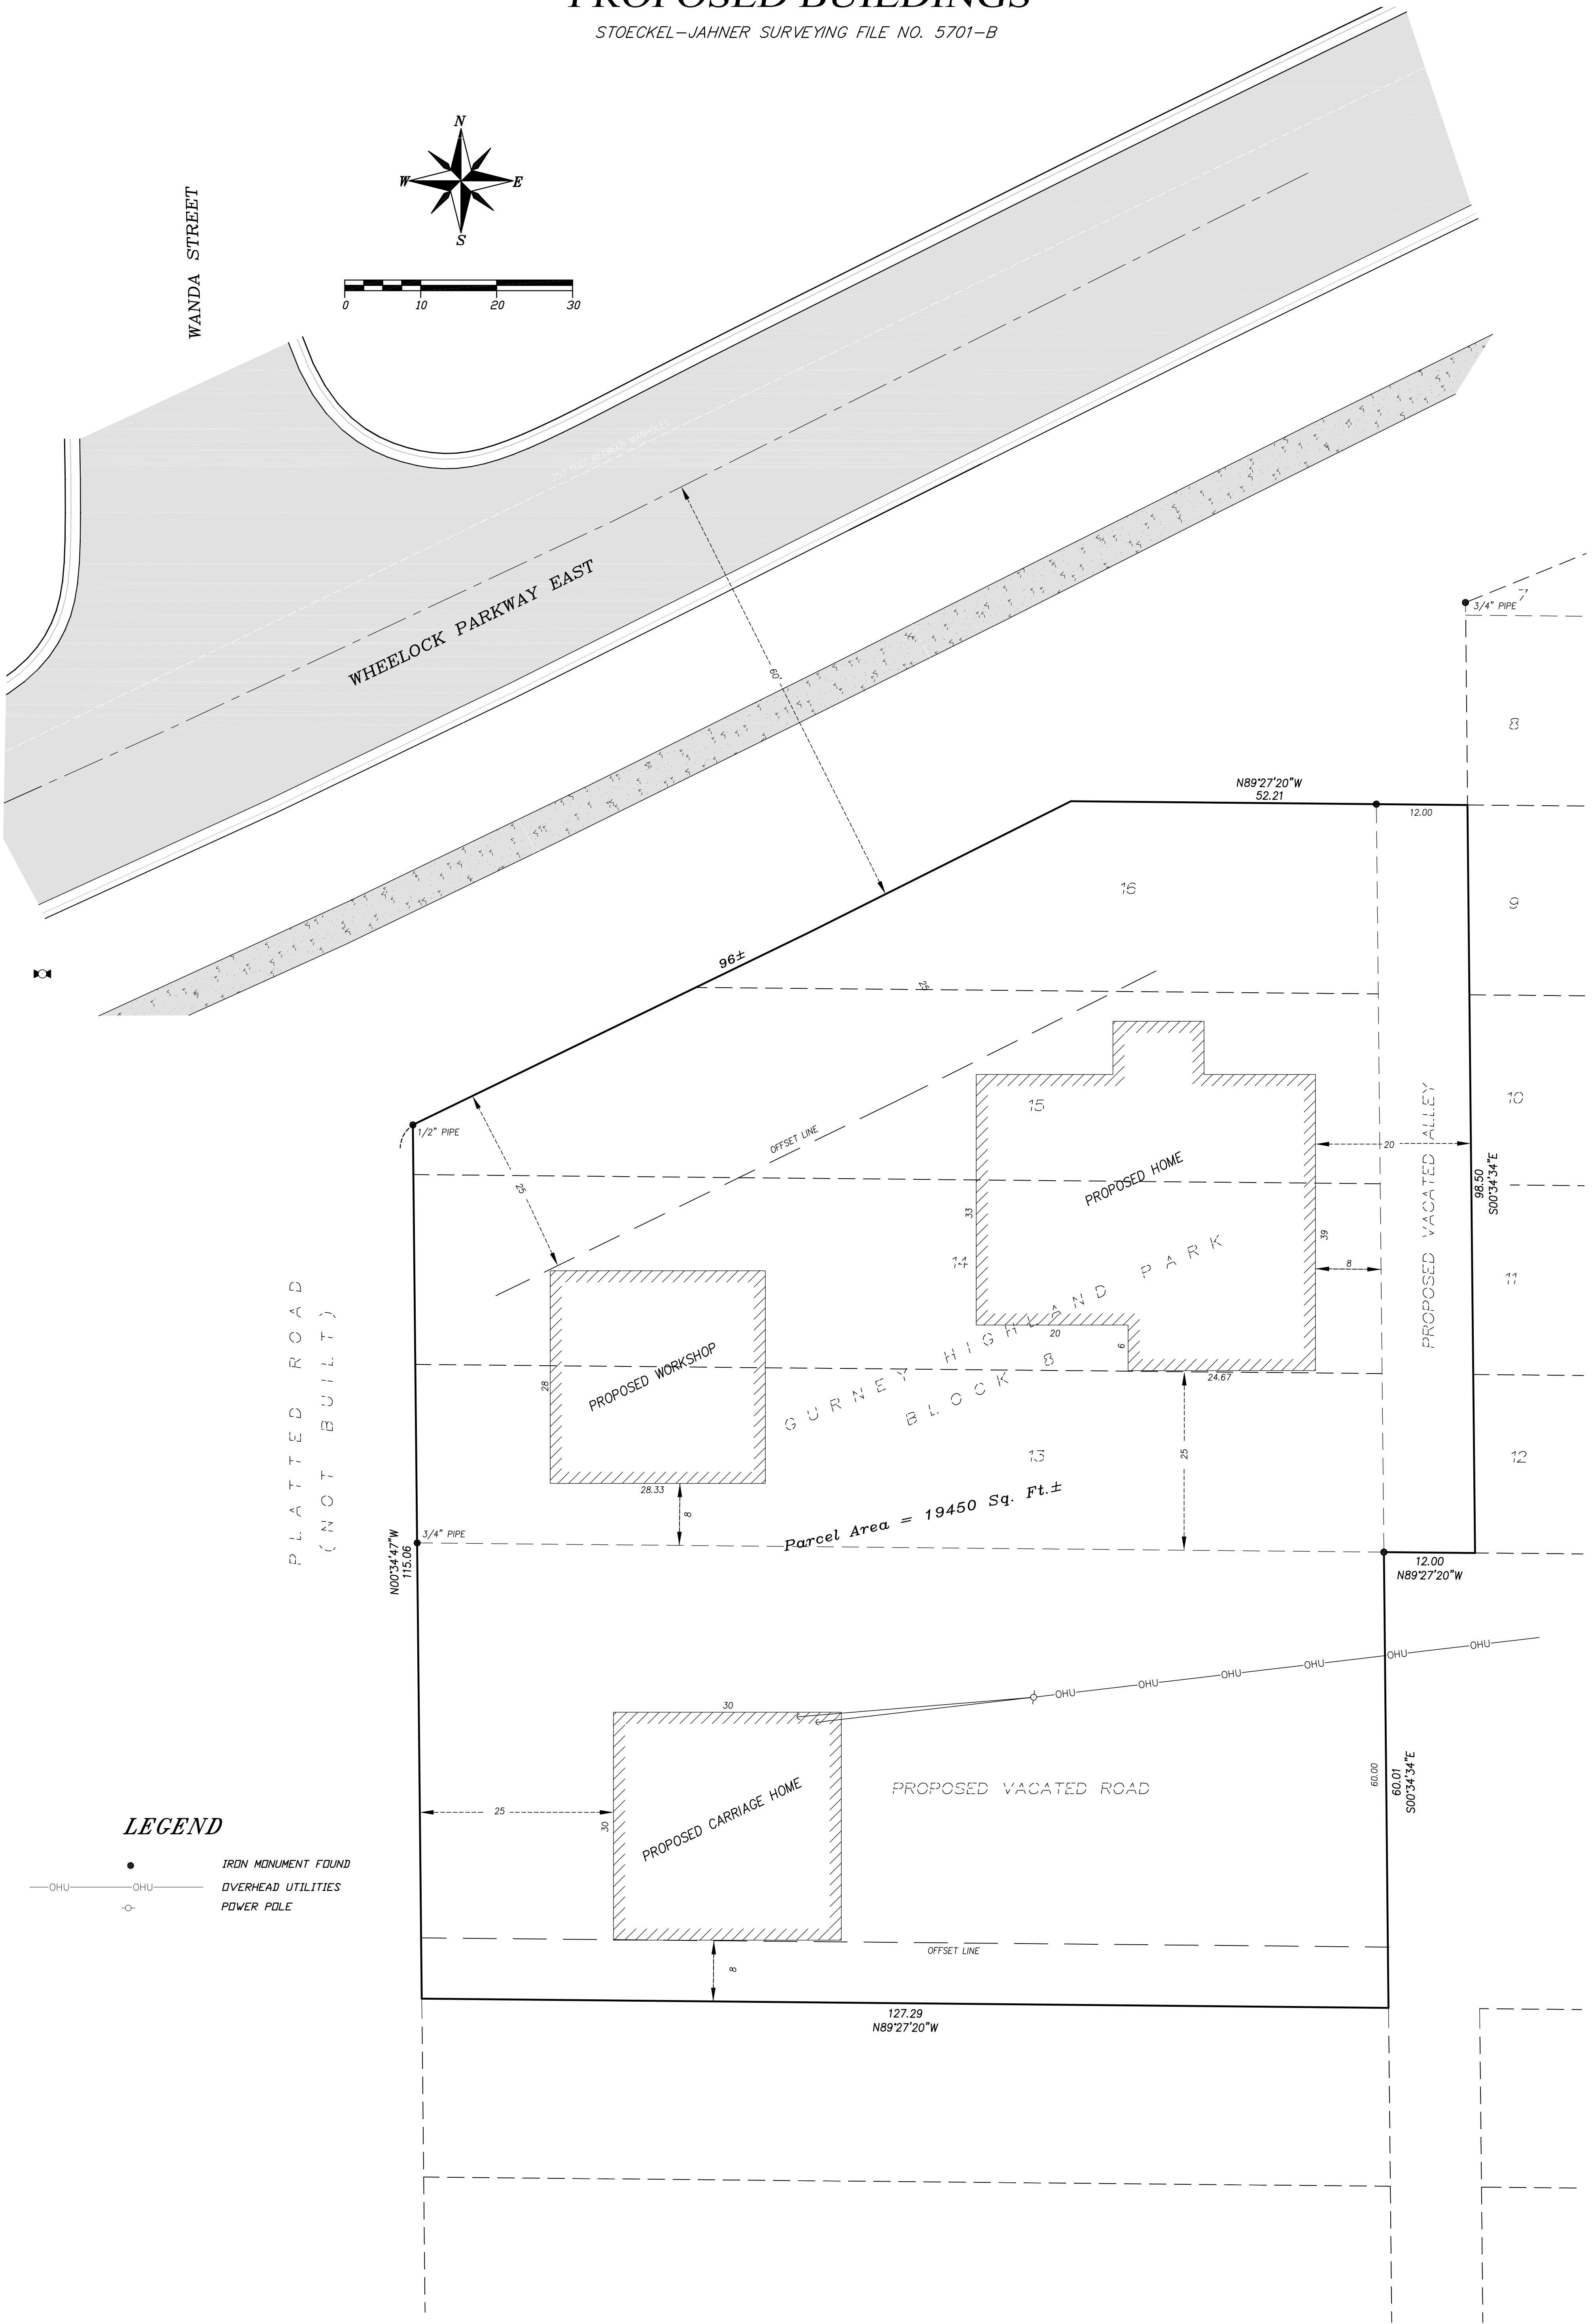

LEGEND

- IRON MONUMENT FOUND
- OVERHEAD UTILITIES
- POWER POLE

I hereby certify that this survey, plan, or report was prepared by me or under my direct supervision and that I am a duly Licensed Land Surveyor under the laws of the State of Minnesota.

44493 07-29-16
License No. Date

STOECKEL
JAHNER
SURVEYING INC.

PREPARED FOR: GAN MIZRACHI, LLC

MARK F. JAHNER - LICENSE NO. 44493
1206 3rd Avenue East P.O. Box 386 Alexandria, MN 56308
Phone 320-763-6855 Fax 320-763-6341
Website: mnsurveying.com Email: mark@mnsurveying.com

SEC, TWP, RING: 19-29-22

DATE: 07-29-16

DRAWN BY: JN

CHECKED BY: MFJ

FILE NUMBER: 5701-B