

Survey Made For:
Ms. Cynthia Perron
726 Plum Street
St. Paul, MN 55106

Legal Description:
Lot 23, Block 68, SUBDIVISION
OF BLOCK 68 LYMAN DAYTON,
Ramsey County, Minnesota.

CERTIFICATE OF SURVEY

LAKE AND LAND SURVEYING, INC.
1200 Centre Pointe Curve, Suite 275
Mendota Heights, Minnesota 55120
Phone: 651-776-6211




SCALE

1 inch = 20 ft.

NOTES:

- Denotes 12 Inch Common Spike set with washer stamped RLS 16464 or as noted.
- Denotes Iron Monument found size, type, & R.L.S. as noted.
- X 854.52 Denotes Existing Spot Elevation
- XXX-- Denotes Existing Contour
- Denotes Chain-link Fence
- W- Denotes Underground Water Service
- OHW- Denotes Overhead Utility wires
- Denotes Concrete Surface

SITE ADDRESS: 726 Plum Street, St. Paul, MN
AREA: 3,849 SQ. FT. OR 0.09 ACRES
BASIS OF BEARINGS: RAMSEY COUNTY
LAKE & LAND SURVEYING. JOB NO. 2016.058

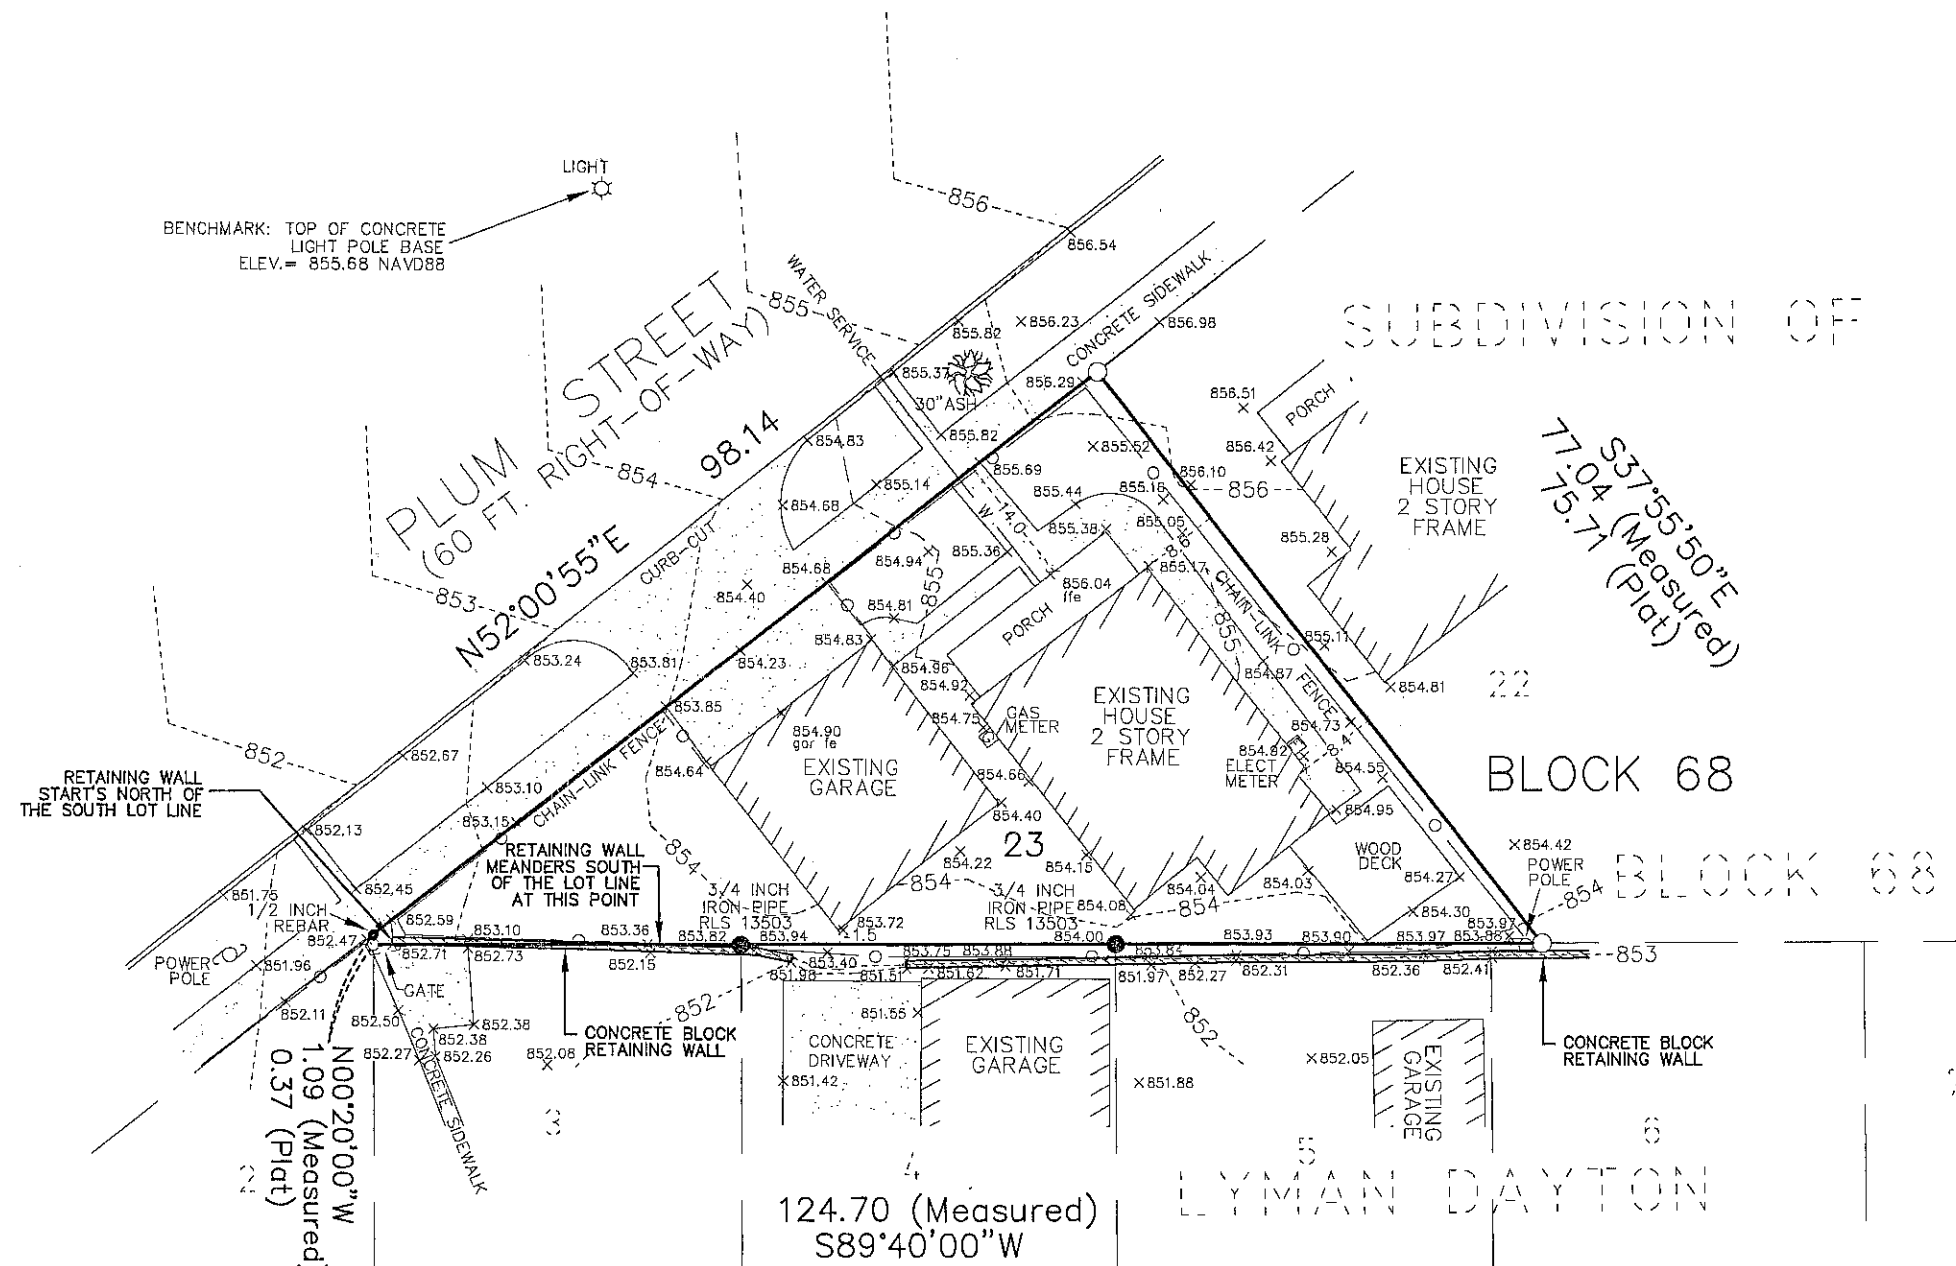

I certify that this survey, plan or report was prepared by me or under my direct supervision, and that I am a duly Registered Land Surveyor under the laws of the State of Minnesota.

Jonathan L. Faraci

May 18, 2016

Jonathan L. Faraci
Registered Land Surveyor & Registered Engineer
Minnesota Registration No. 16464