


1 Level -1  
1/8" = 1'-0"

\\kwa-server\projects\1319-Tin Cup's Restaurant\Models\1319 - Tin Cup's Restaurant.rvt

4/11/2013 2:43:50 PM

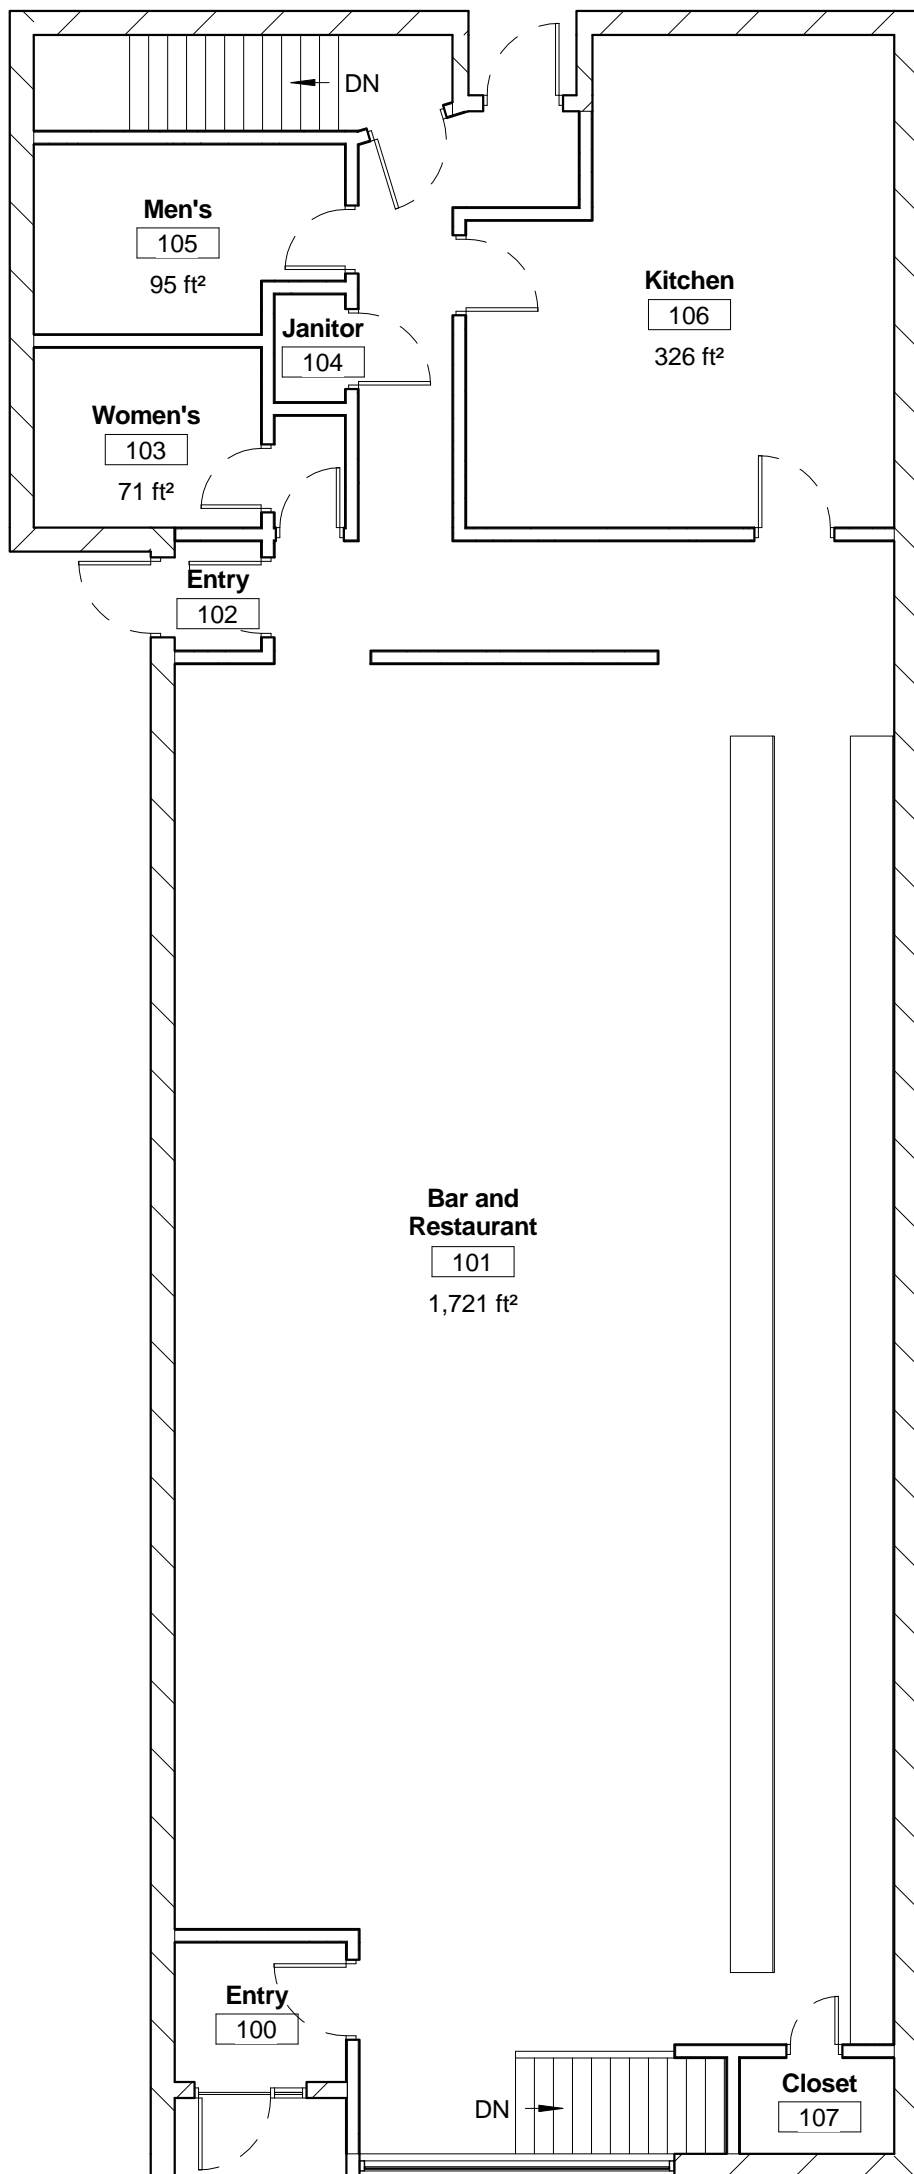

① Level 1  
1/8" = 1'-0"

\\kwa-server\projects\1319-Tin Cup's Restaurant\Models\1319 - Tin Cup's Restaurant.rvt

4/11/2013 2:43:51 PM