



BOUNDARY SURVEY FOR
Travis Senenfelder

PROPERTY ADDRESS

1235 Margaret Street
St. Paul, MN 55106

DESCRIPTION:

Lot 30, Block 31, A. GOTZIAN'S REARRANGEMENT OF SIGEL'S
ADDITION, Ramsey County, Minnesota.
Subject to easements of record, if any.

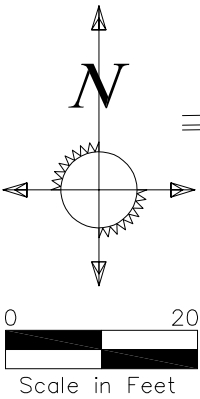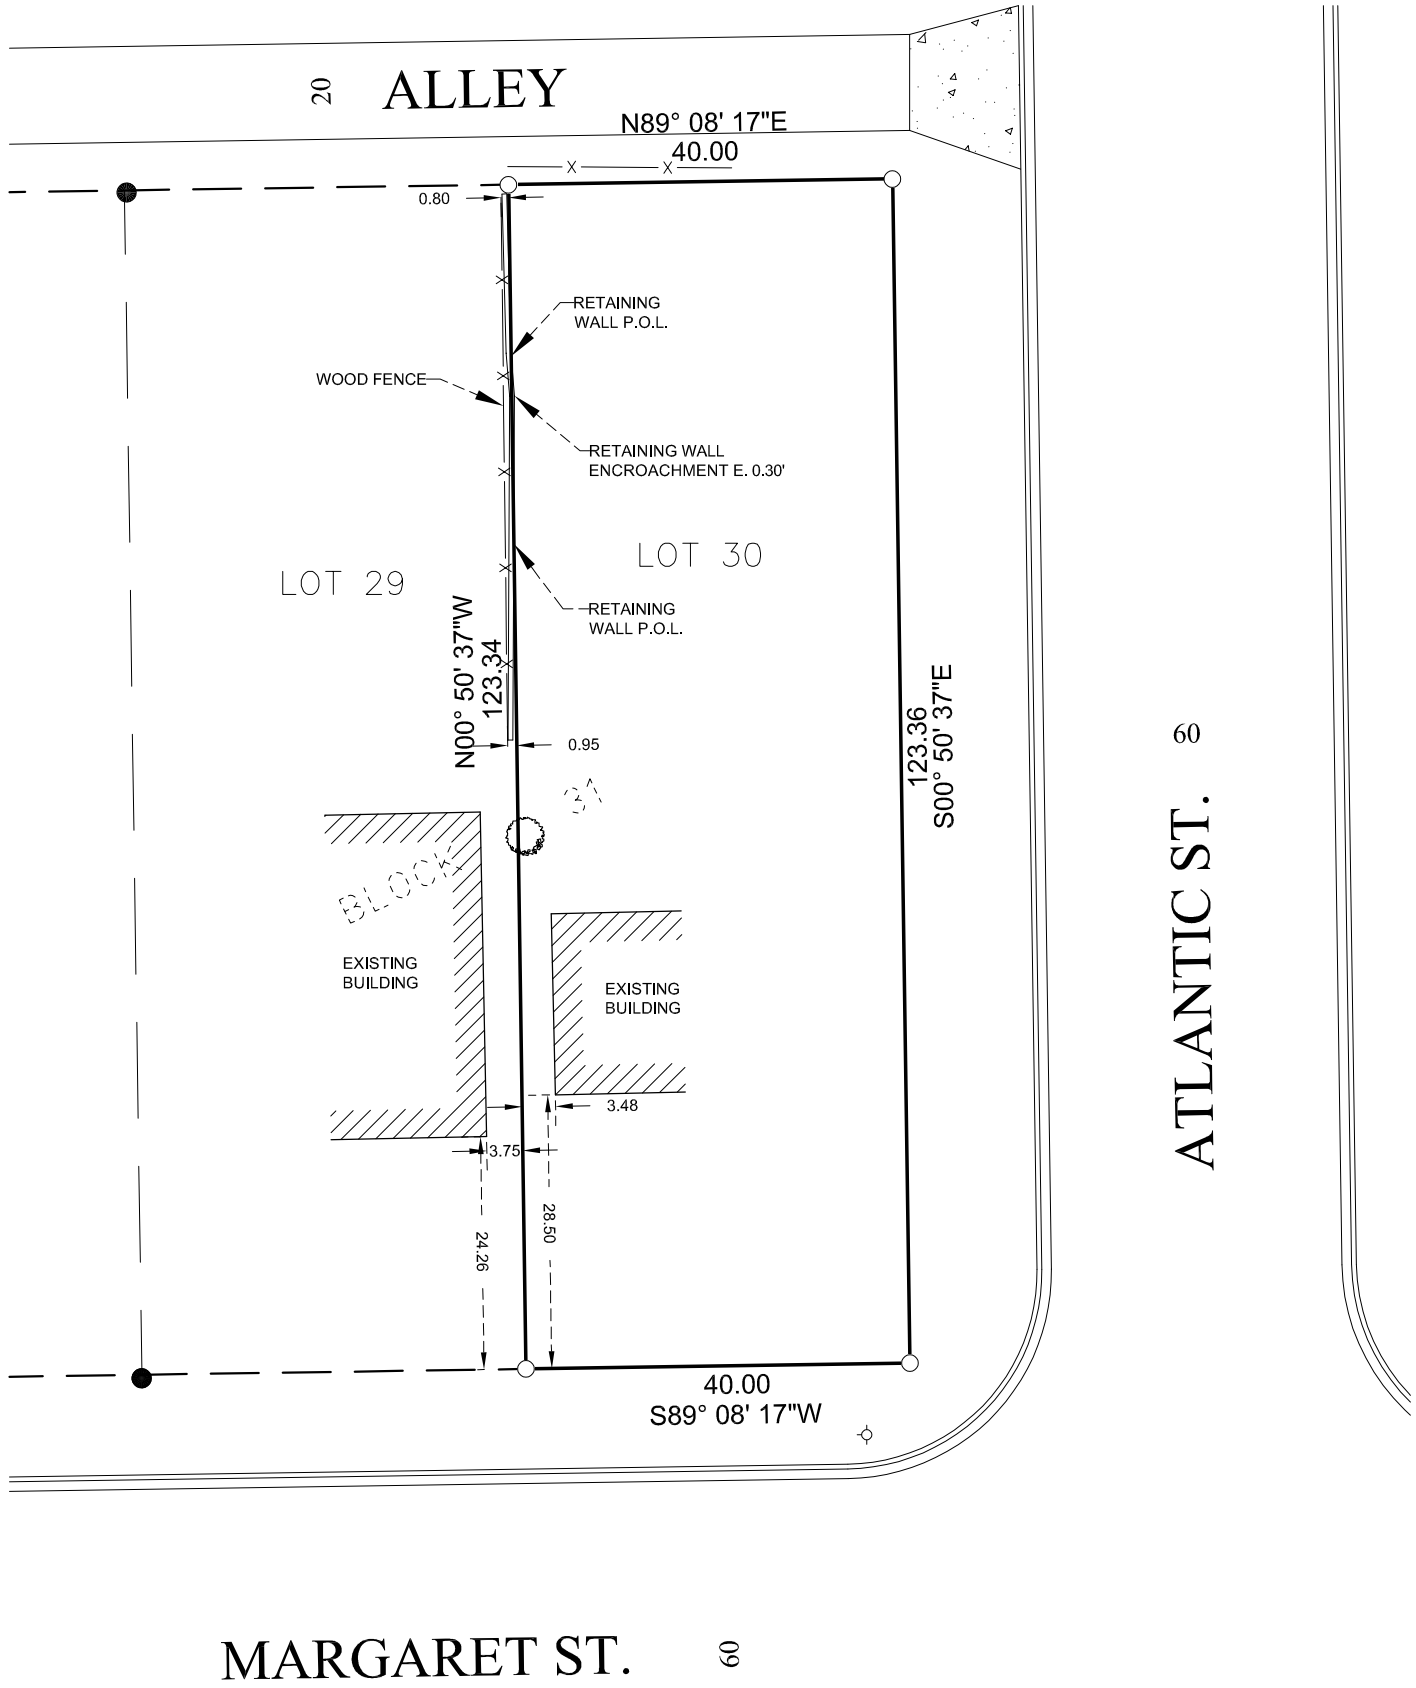

LEGEND

- Iron Monument Found
- Iron Monument Set
- ⊕ Fire Hydrant

I hereby certify that this survey, plan or report was prepared by me or under my direct supervision and that I am a duly Licensed Land Surveyor under the laws of the State of Minnesota.

Allen C. Schlipp
DATE _____ LIC. NO. MN 21292



1440 Arcade St. Suite 250
Saint Paul, MN 55106
Phone: 651-766-0112
Fax: 651-776-0206
E-mail: info@mpasso.com