


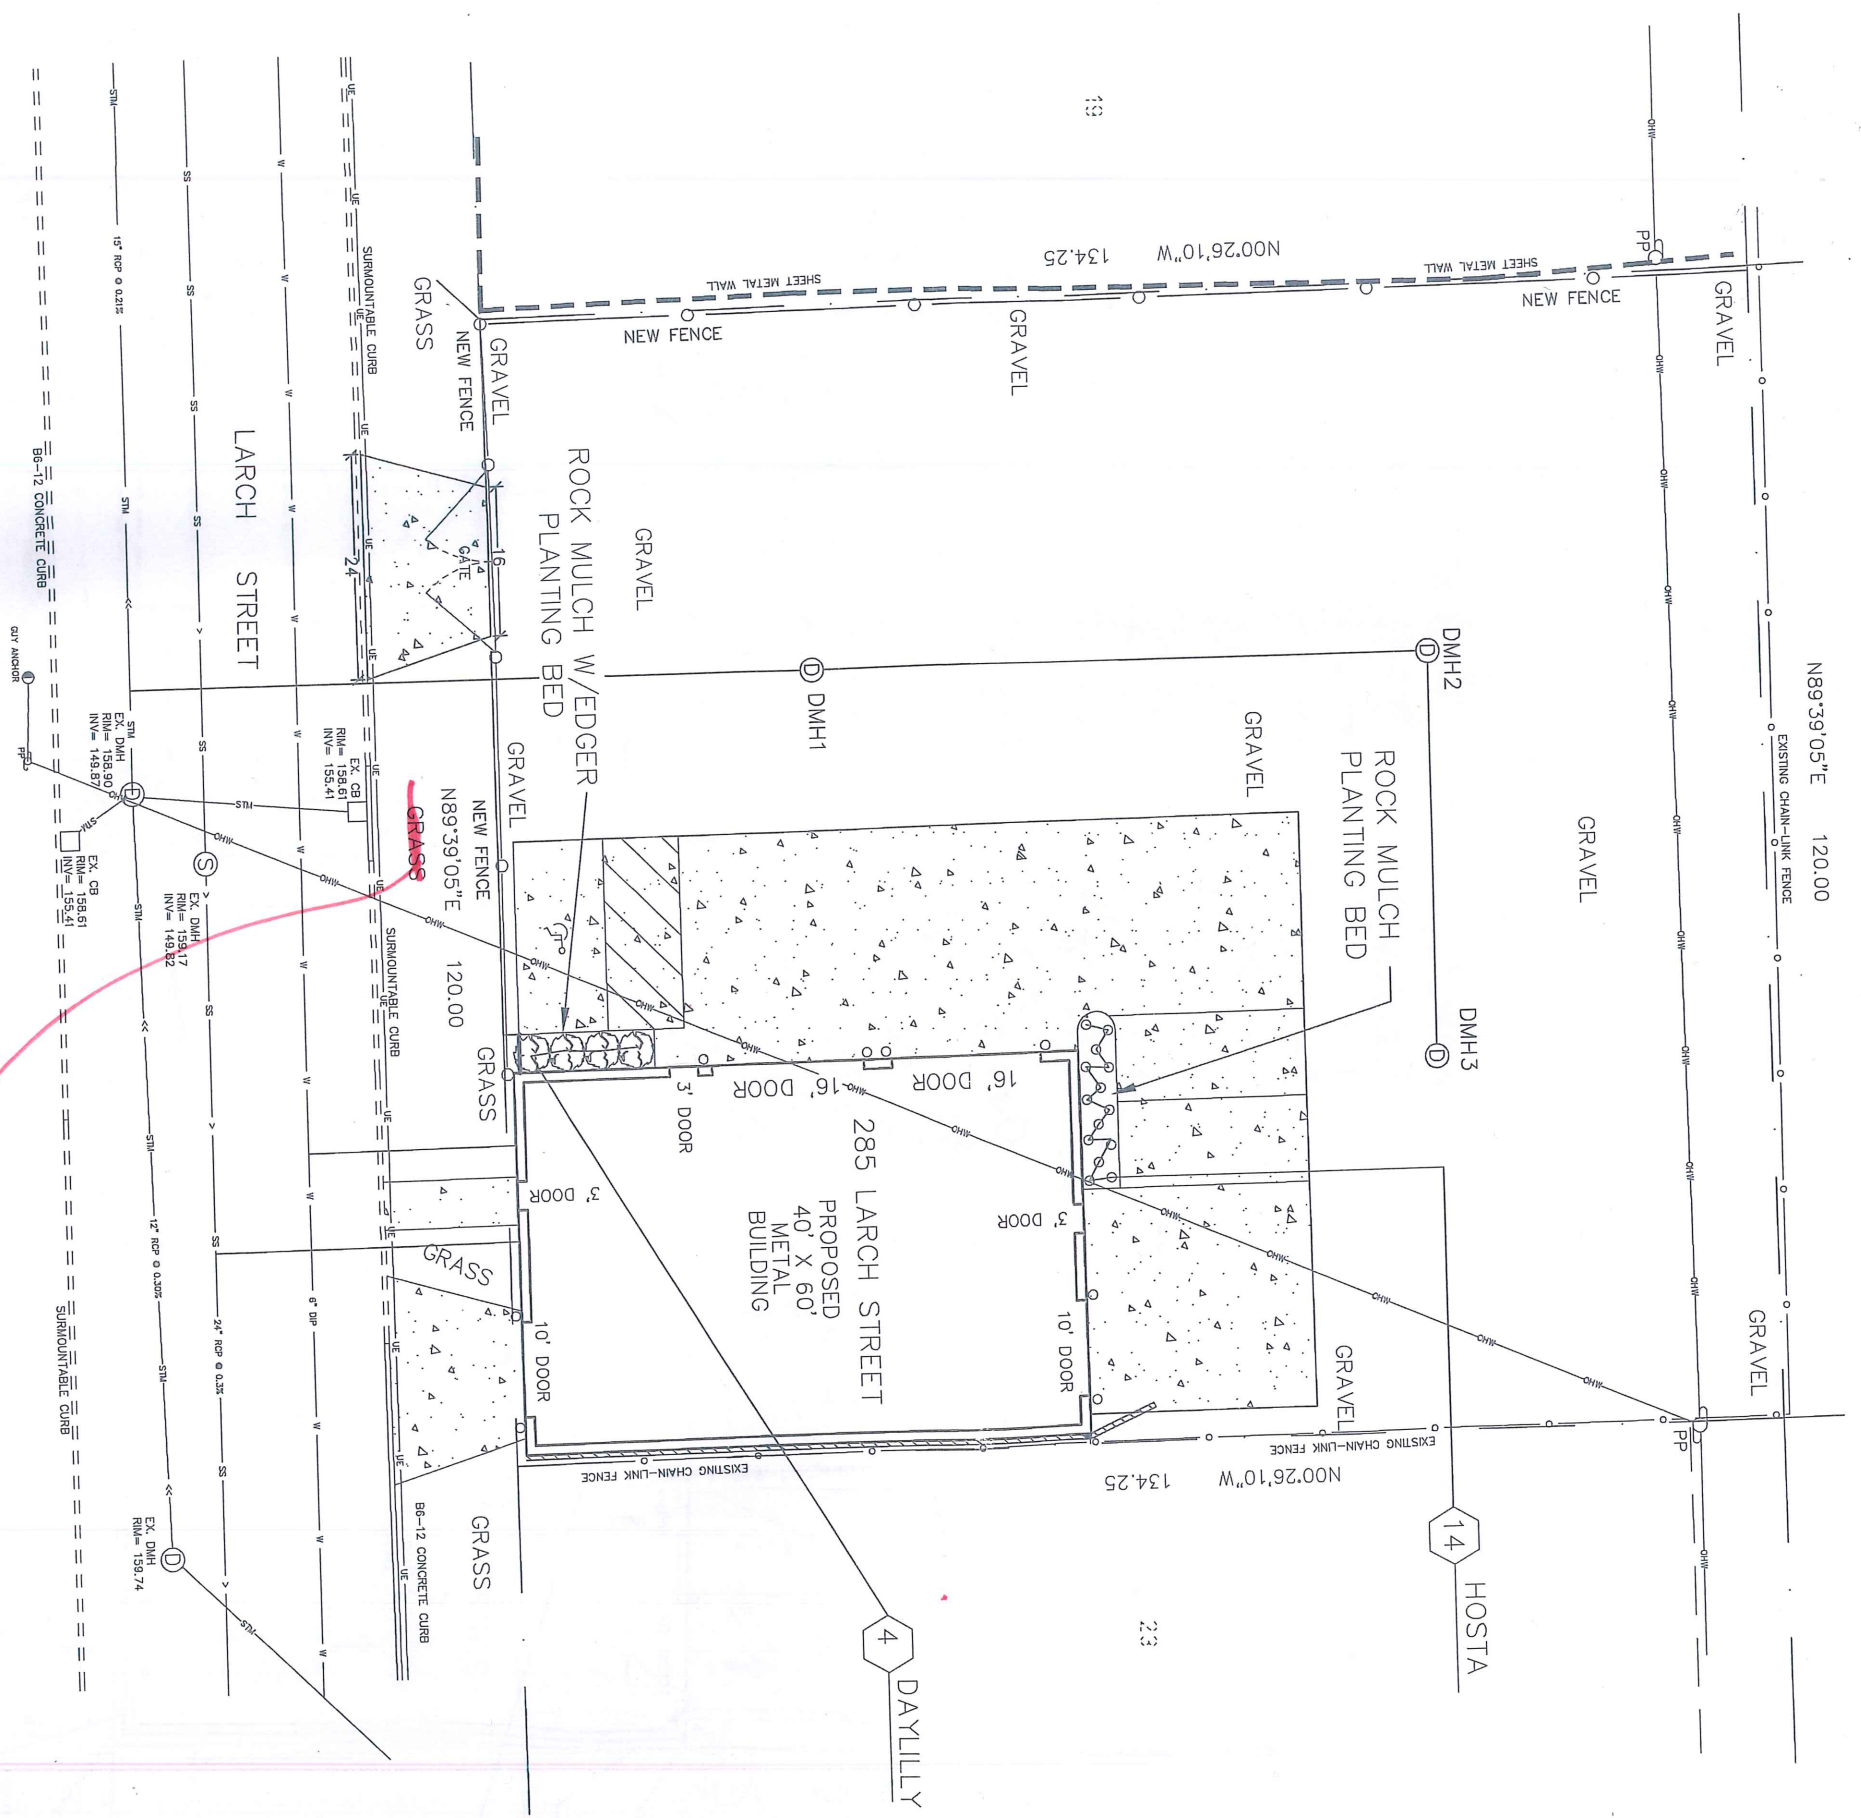



Not GRASS

EXISTING PAVEMENT REMAIN

OK 10/25/17