


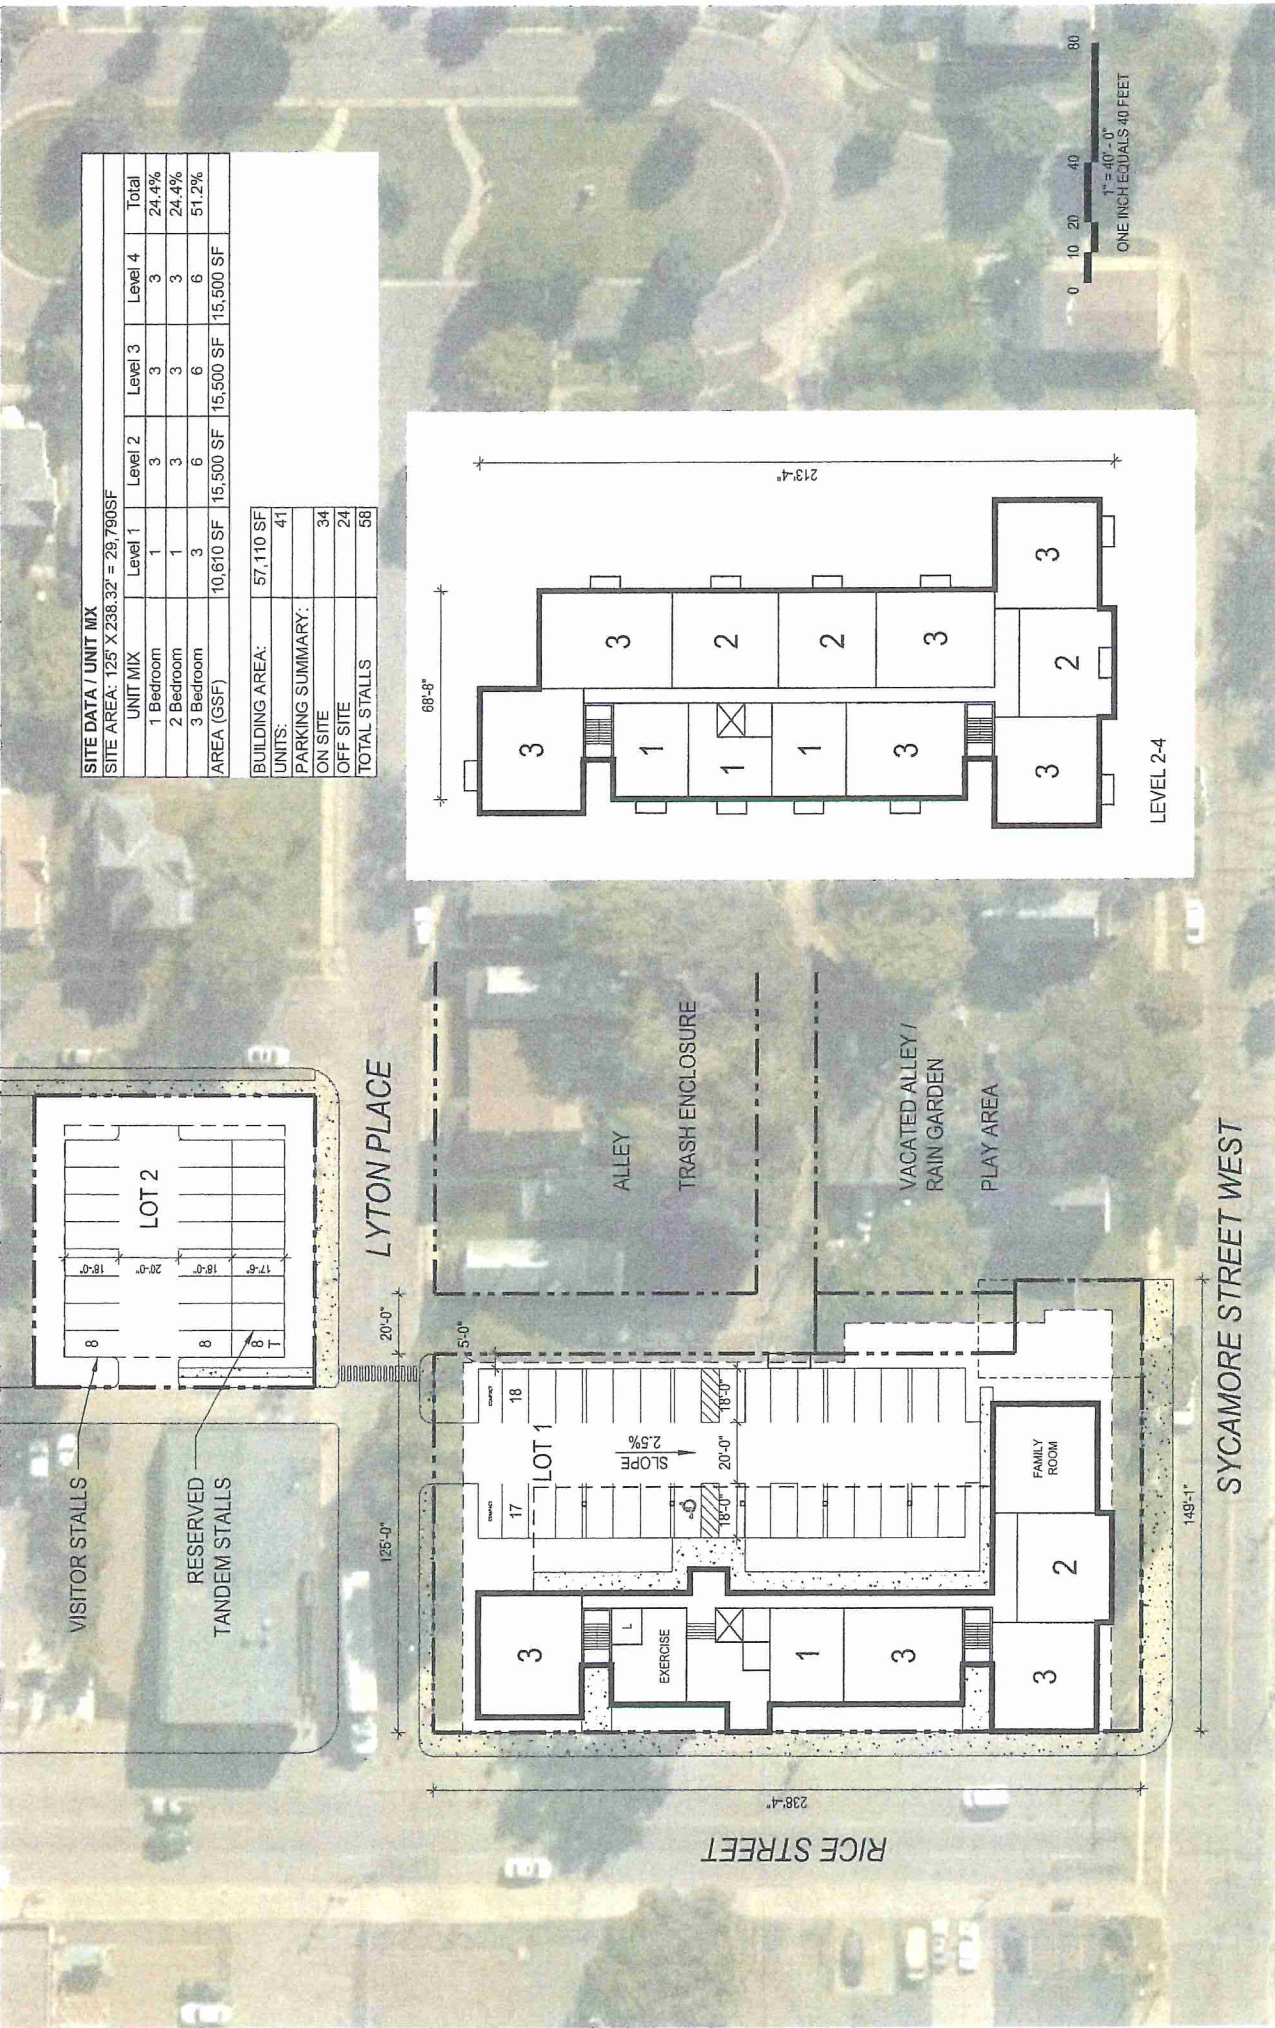

| SITE DATA / UNIT MIX                 |           |           |           |           |       |
|--------------------------------------|-----------|-----------|-----------|-----------|-------|
| SITE AREA: 125' X 238.32' = 29,790SF |           |           |           |           |       |
| UNIT MIX                             | Level 1   | Level 2   | Level 3   | Level 4   | Total |
| 1 Bedroom                            | 1         | 3         | 3         | 3         | 24.4% |
| 2 Bedroom                            | 1         | 3         | 3         | 3         | 24.4% |
| 3 Bedroom                            | 3         | 6         | 6         | 6         | 51.2% |
| AREA (GSF)                           | 10,610 SF | 15,500 SF | 15,500 SF | 15,500 SF |       |
| BUILDING AREA: 57,110 SF             |           |           |           |           |       |
| UNITS: 41                            |           |           |           |           |       |
| PARKING SUMMARY:                     |           |           |           |           |       |
| ON SITE 34                           |           |           |           |           |       |
| OFF SITE 24                          |           |           |           |           |       |
| TOTAL STALLS 58                      |           |           |           |           |       |







**SITE DATA / UNIT MIX**

SITE AREA: 125' X 238.32' = 29,790 SF

| UNIT MIX          | Level 1          | Level 2          | Level 3          | Level 4          | Total            |
|-------------------|------------------|------------------|------------------|------------------|------------------|
| 1 Bedroom         | 2                | 3                | 3                | 3                | 11               |
| 2 Bedroom         | 1                | 3                | 3                | 3                | 10               |
| 3 Bedroom         | 3                | 6                | 6                | 6                | 21               |
| <b>AREA (GSF)</b> | <b>10,840 SF</b> | <b>15,600 SF</b> | <b>15,600 SF</b> | <b>15,600 SF</b> | <b>57,640 SF</b> |

|                         |                  |
|-------------------------|------------------|
| <b>BUILDING AREA:</b>   | <b>57,640 SF</b> |
| <b>UNITS:</b>           | <b>42</b>        |
| <b>PARKING SUMMARY:</b> |                  |
| ON SITE                 | 33               |
| OFF SITE                | 24               |
| <b>TOTAL STALLS</b>     | <b>57</b>        |

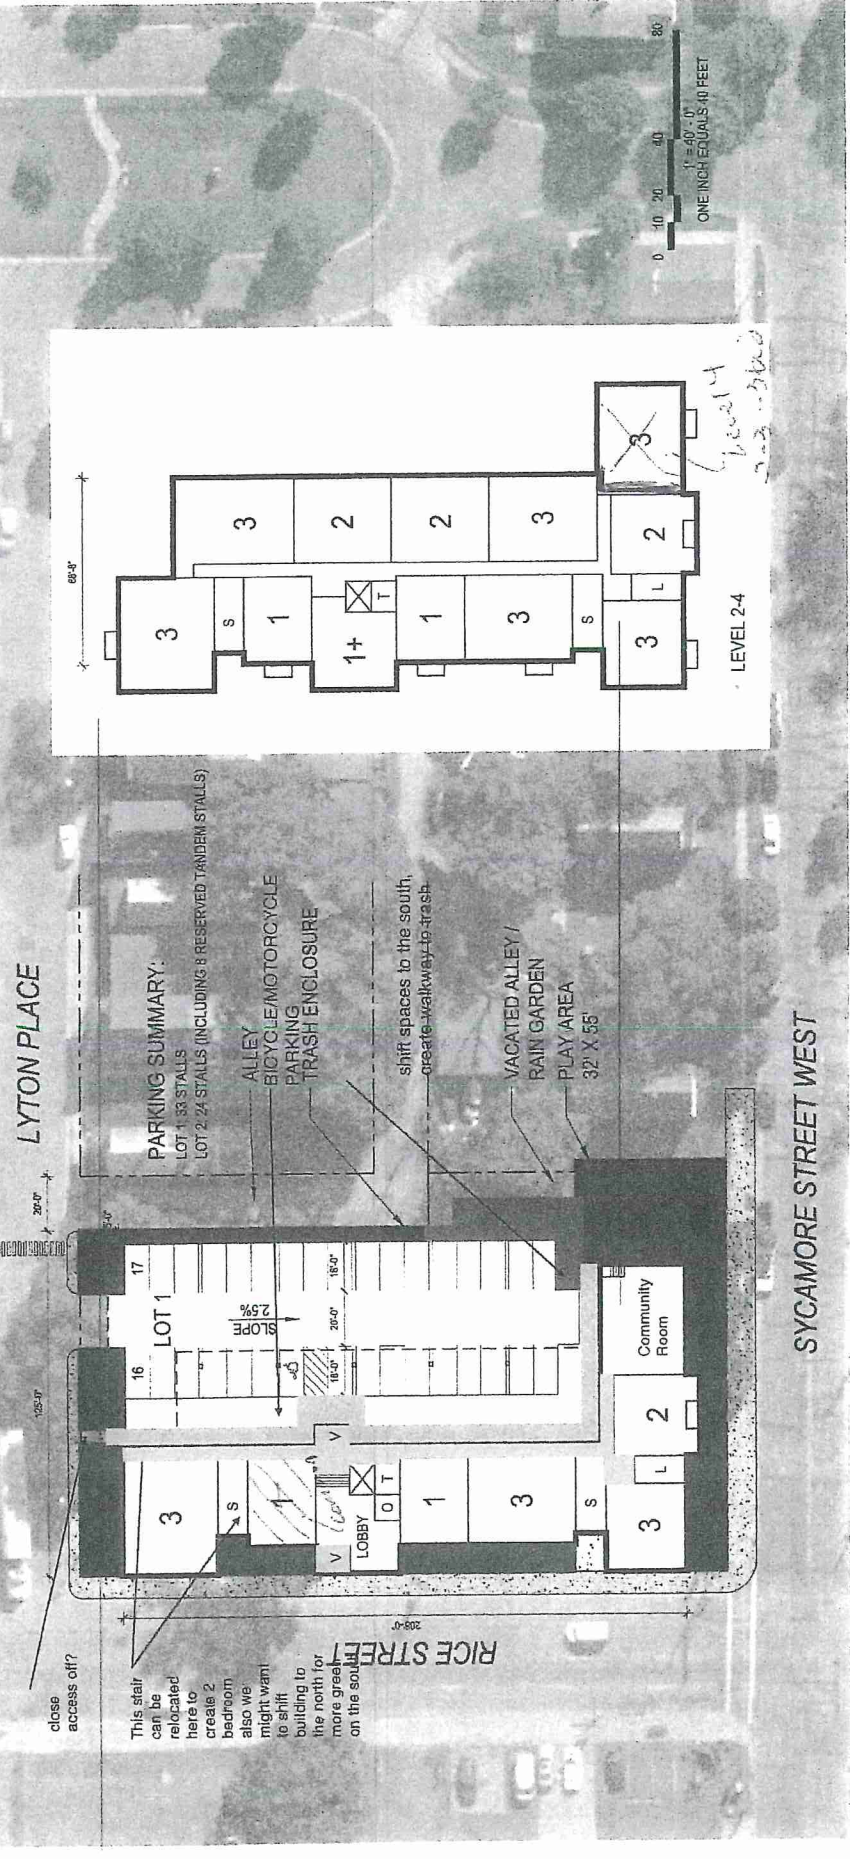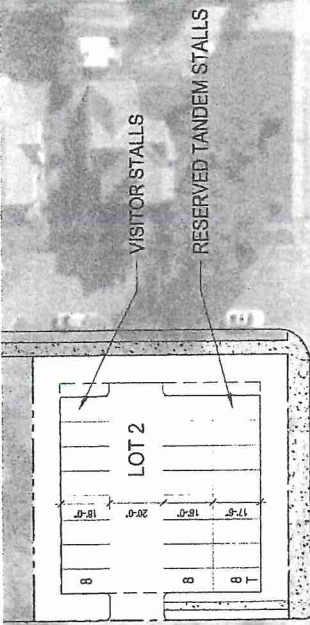

close access off?

This stair can be relocated here to create 2 bedroom also we might want to shift building to the north for more green on the south

Level 4  
203-3620