


Exhibit B

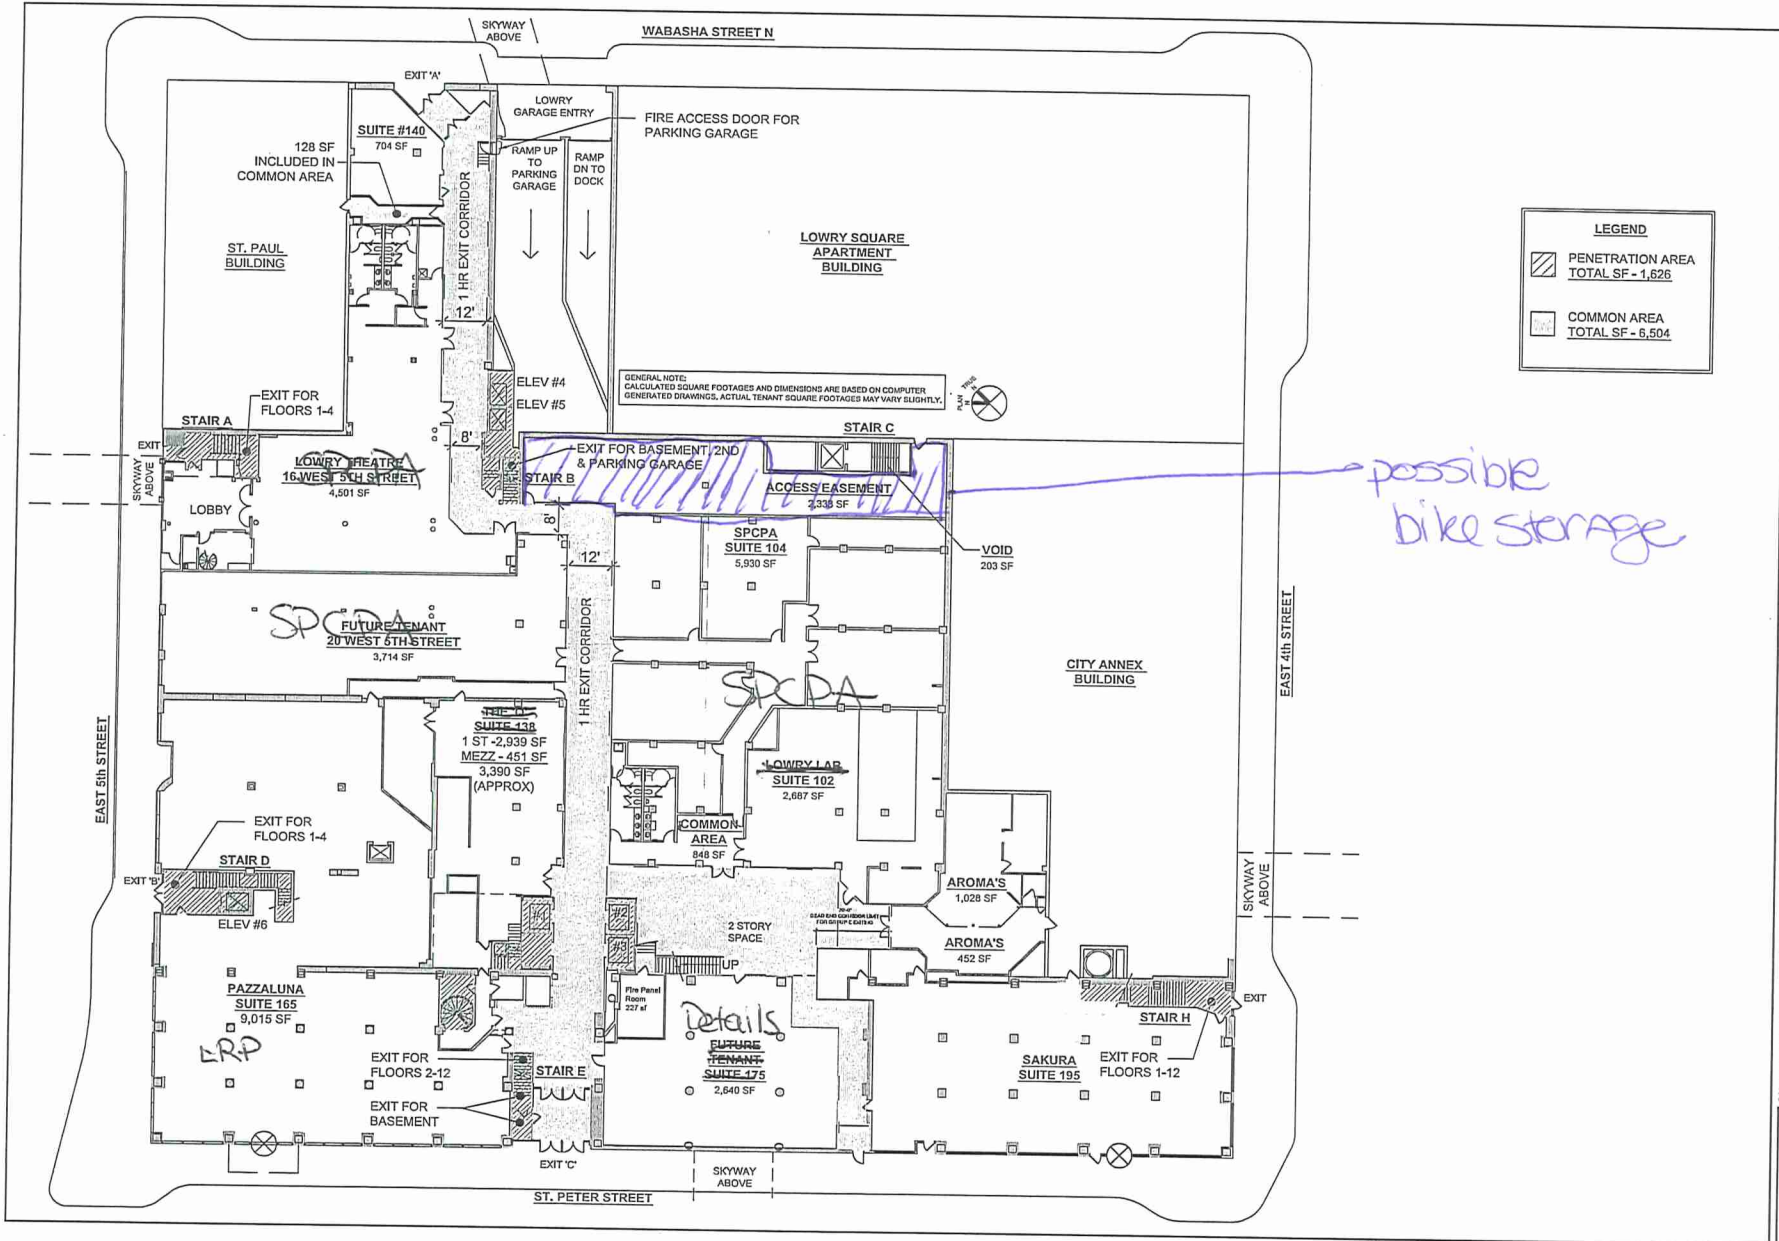

**COLLABORATIVE
Design Group, Inc.**
1201 Washington Avenue South, Suite 200
Minneapolis, Minnesota 55454
612.332.3654 Fax 612.332.3628

LEGEND	
	PENETRATION AREA TOTAL SF - 1,626
	COMMON AREA TOTAL SF - 6,504

LOWRY BUILDING REDEVELOPMENT

NO.	DATE	DESCRIPTION
ISSUE LOG		
* CLOURED CHANGE		
LOWRY BUILDING 308 ST. PETER ST. N ST. PAUL, MN 55102		

1ST FLOOR AREA PLAN 08/02/06

SCALE	NTS
DRAWN BY	MFL
CHECKED BY	
PROJ. ARCH.	MFL
PROJ. MGR.	WCH
JOB NO.	04017.00
© COLLABORATIVE DESIGN GROUP, INC. 2005	

A2.1