




RYDE STREET

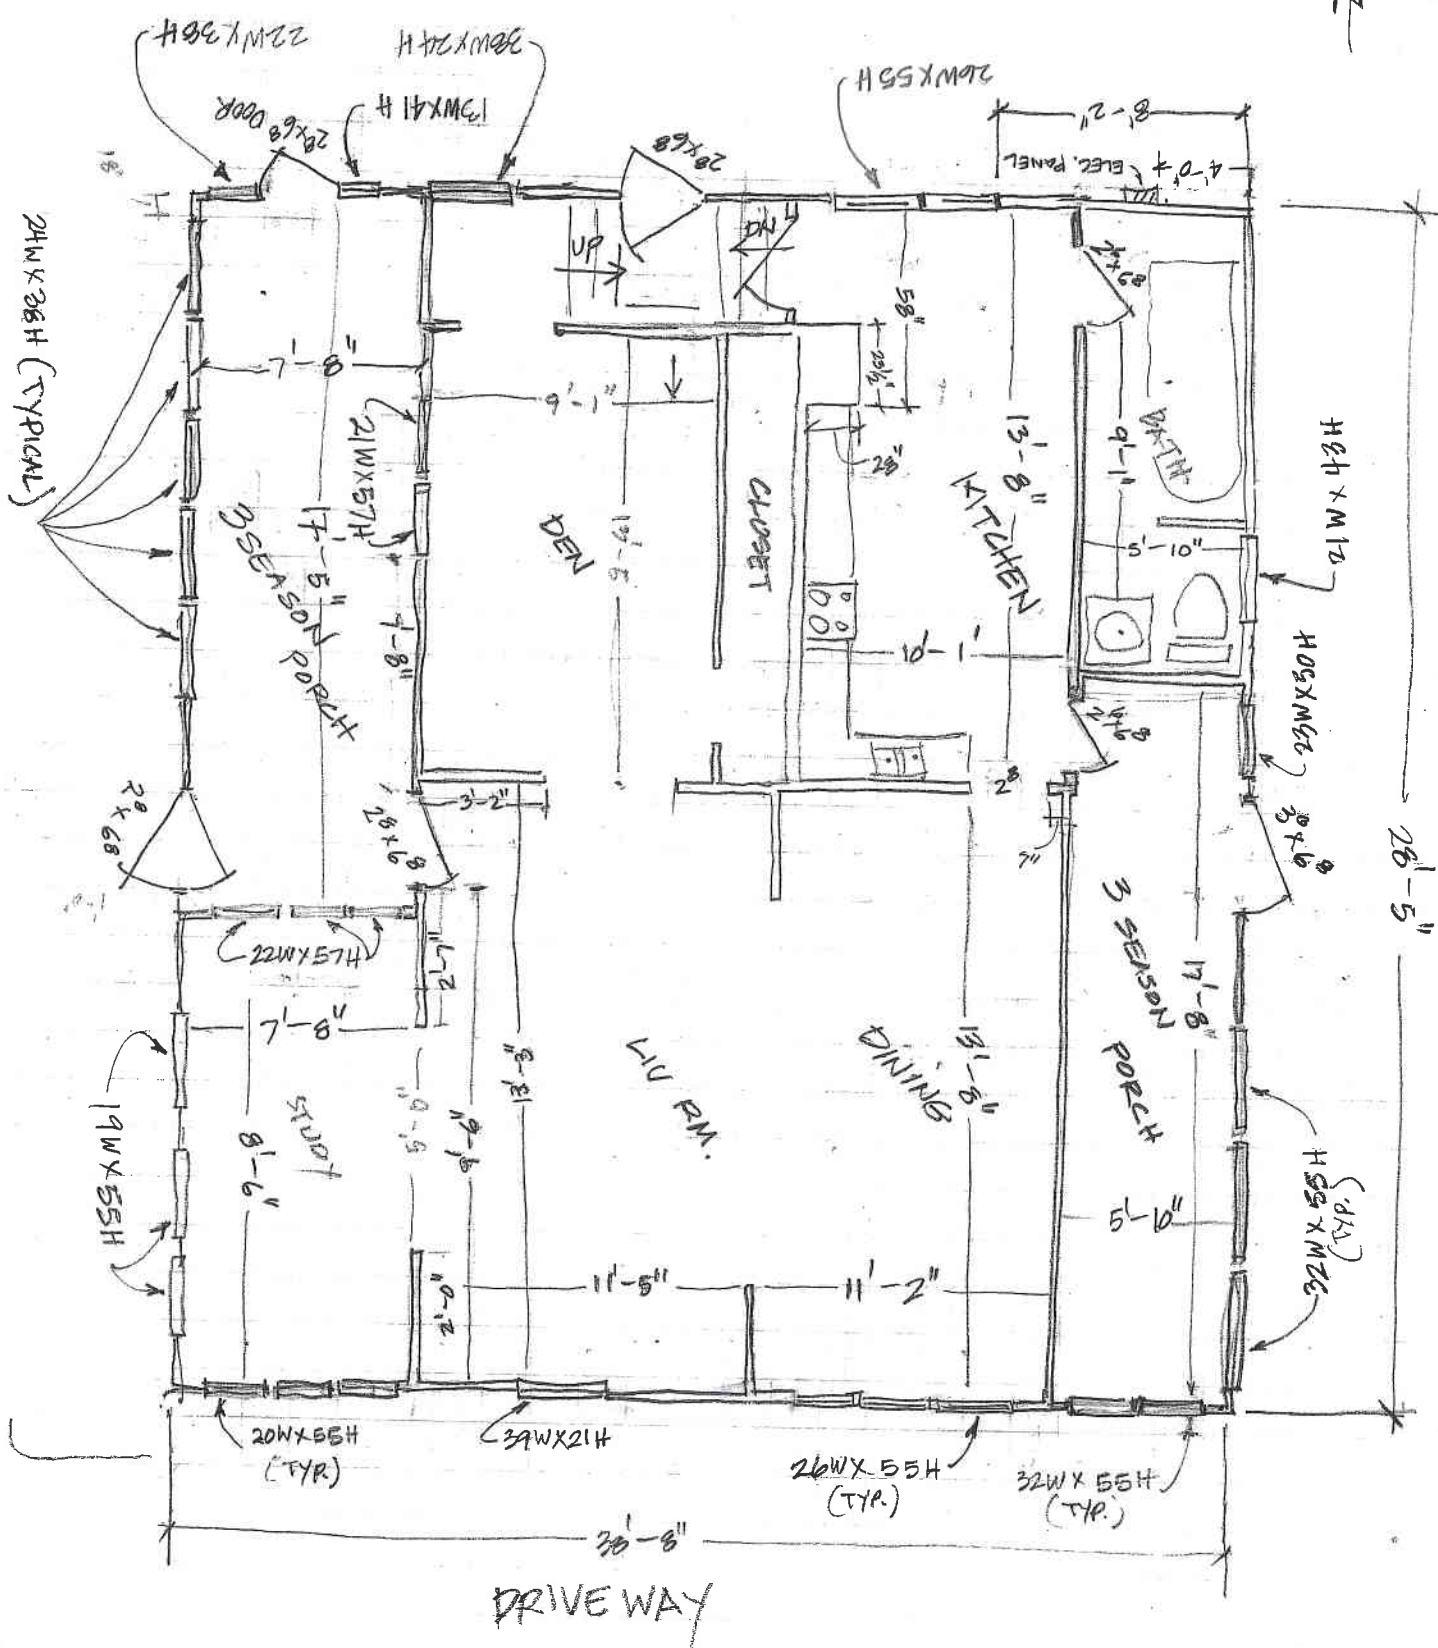

1ST FLOOR PLAN

NO SCALE

LOW 2