


H:\Projects\090001\090001\CAD_BIM\Bases\09060_gma.dwg : Concept_B_11x17

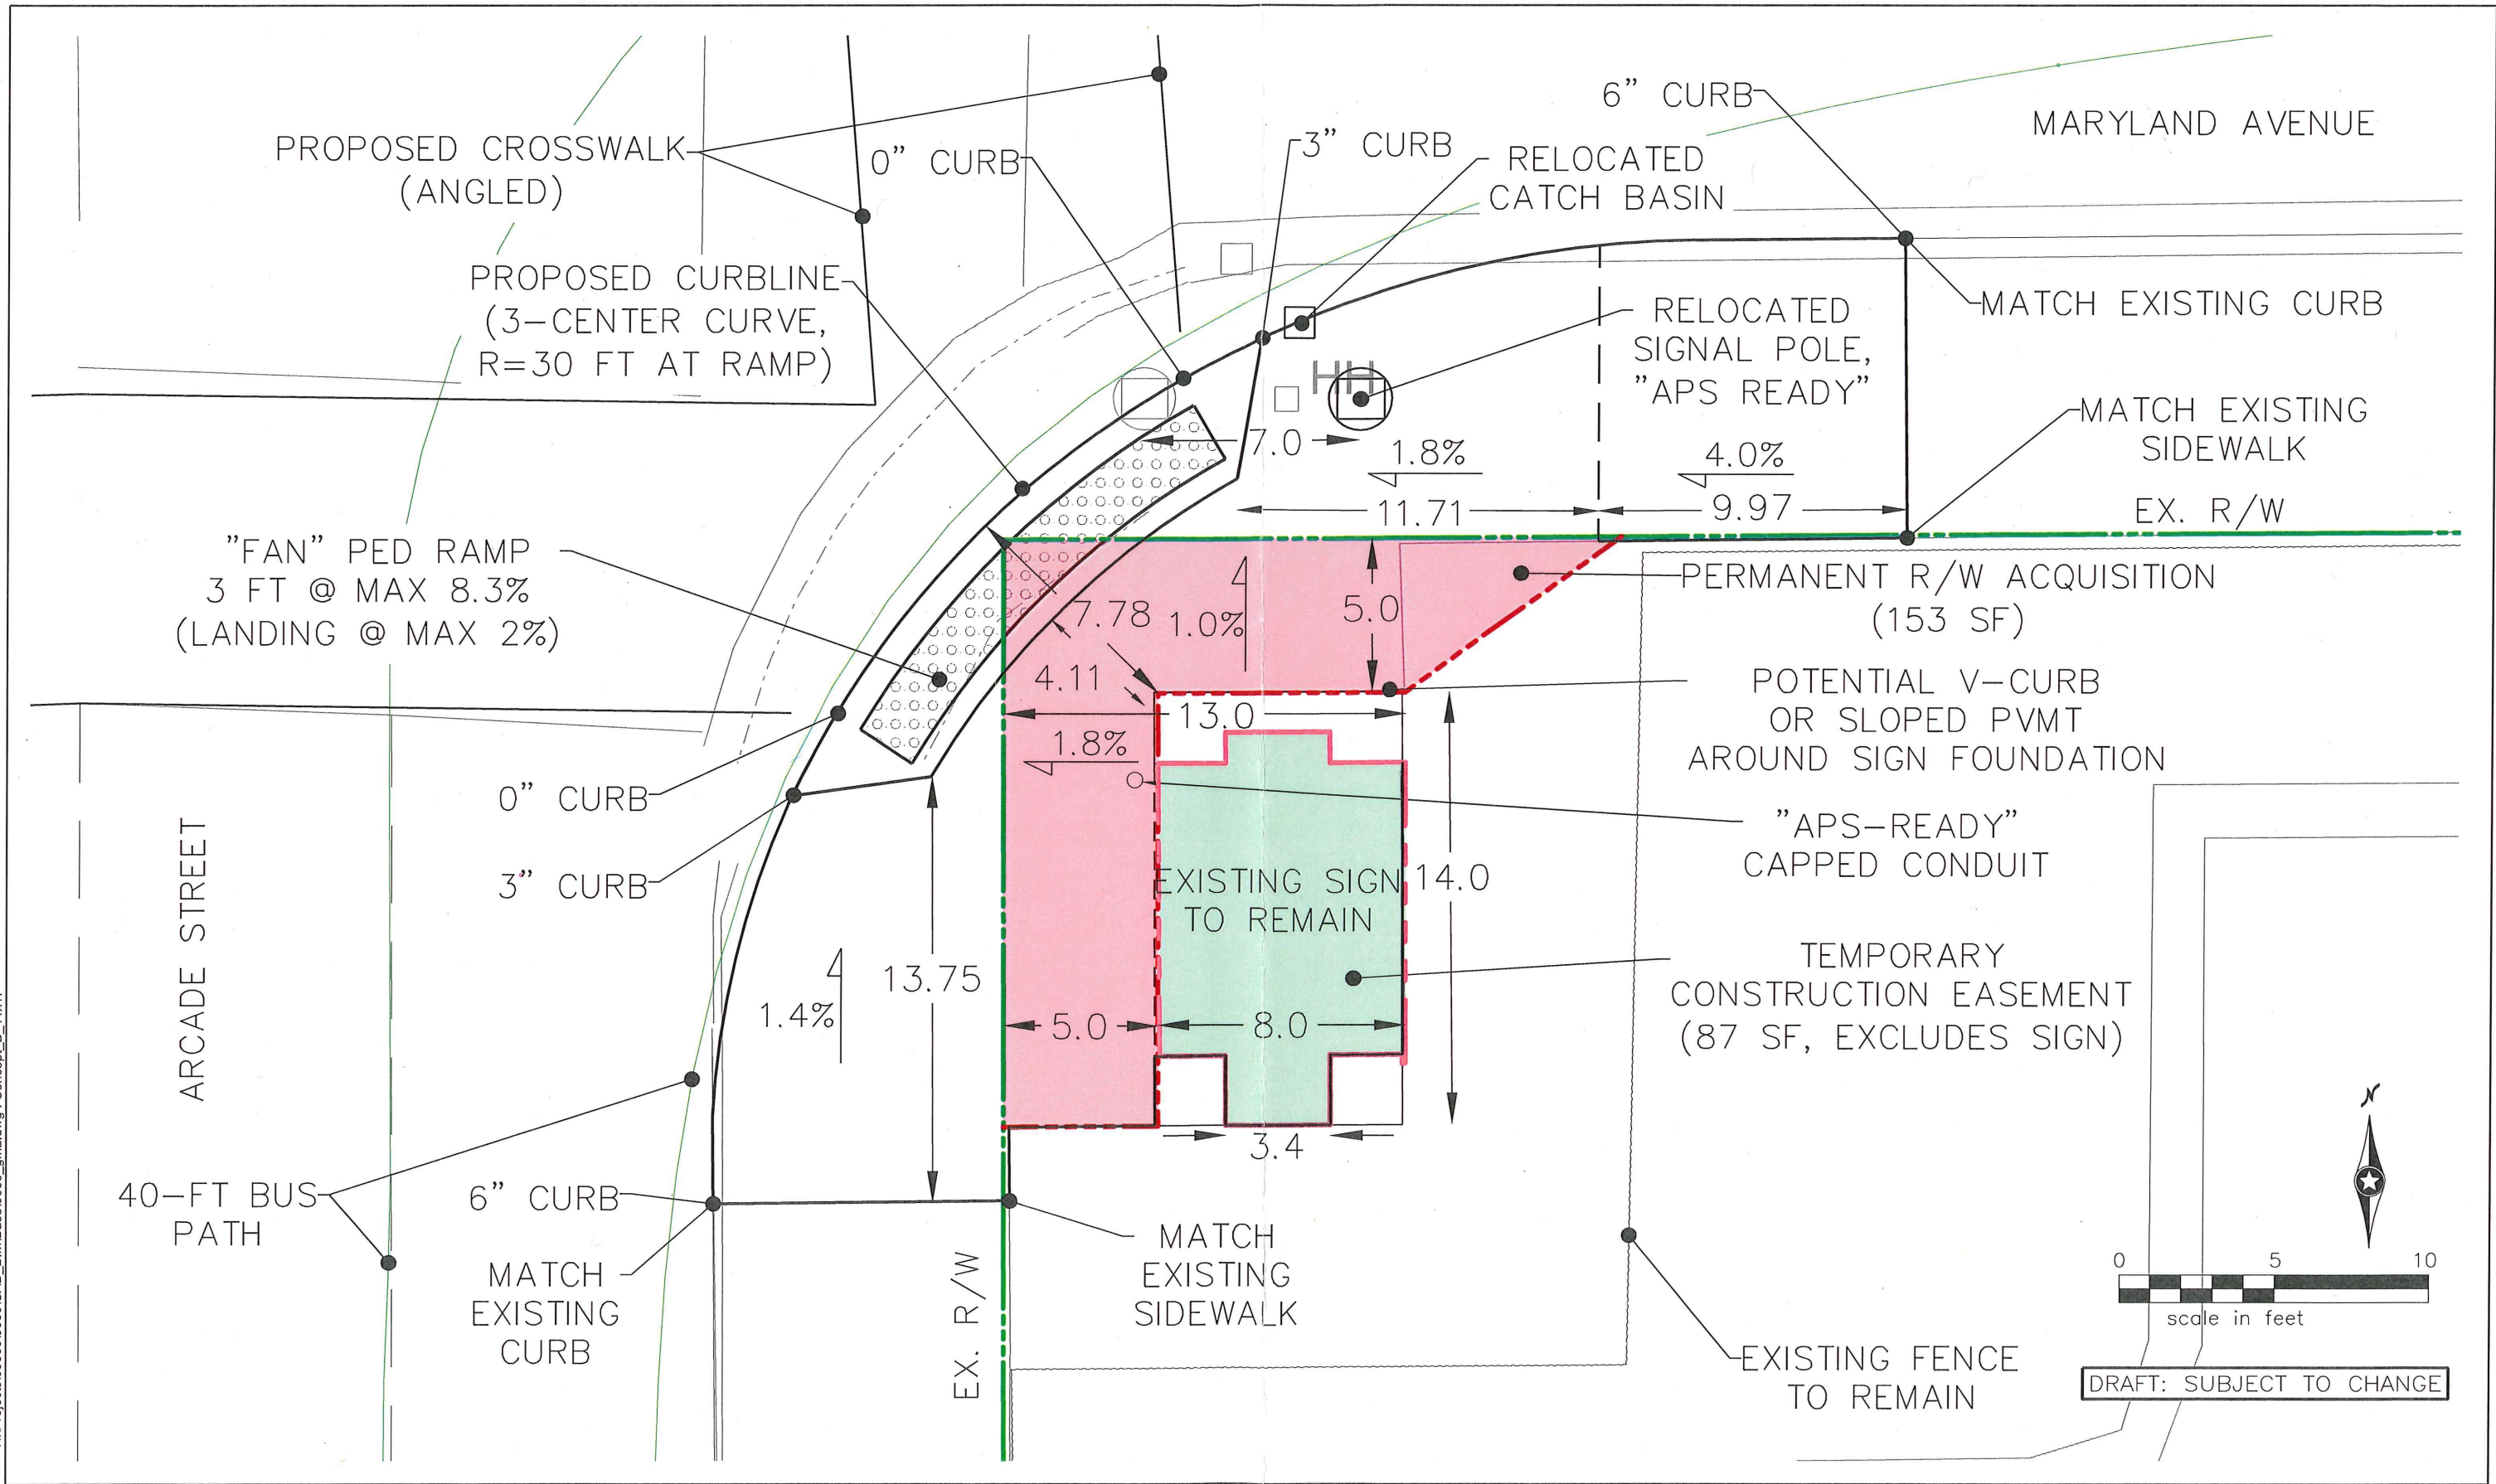

DRAFT: SUBJECT TO CHANGE