


187 RICE - HMONG AUTO & EASTSIDE AUTO SALES

DATE 04/15/2014

SCALE 1" = 30'

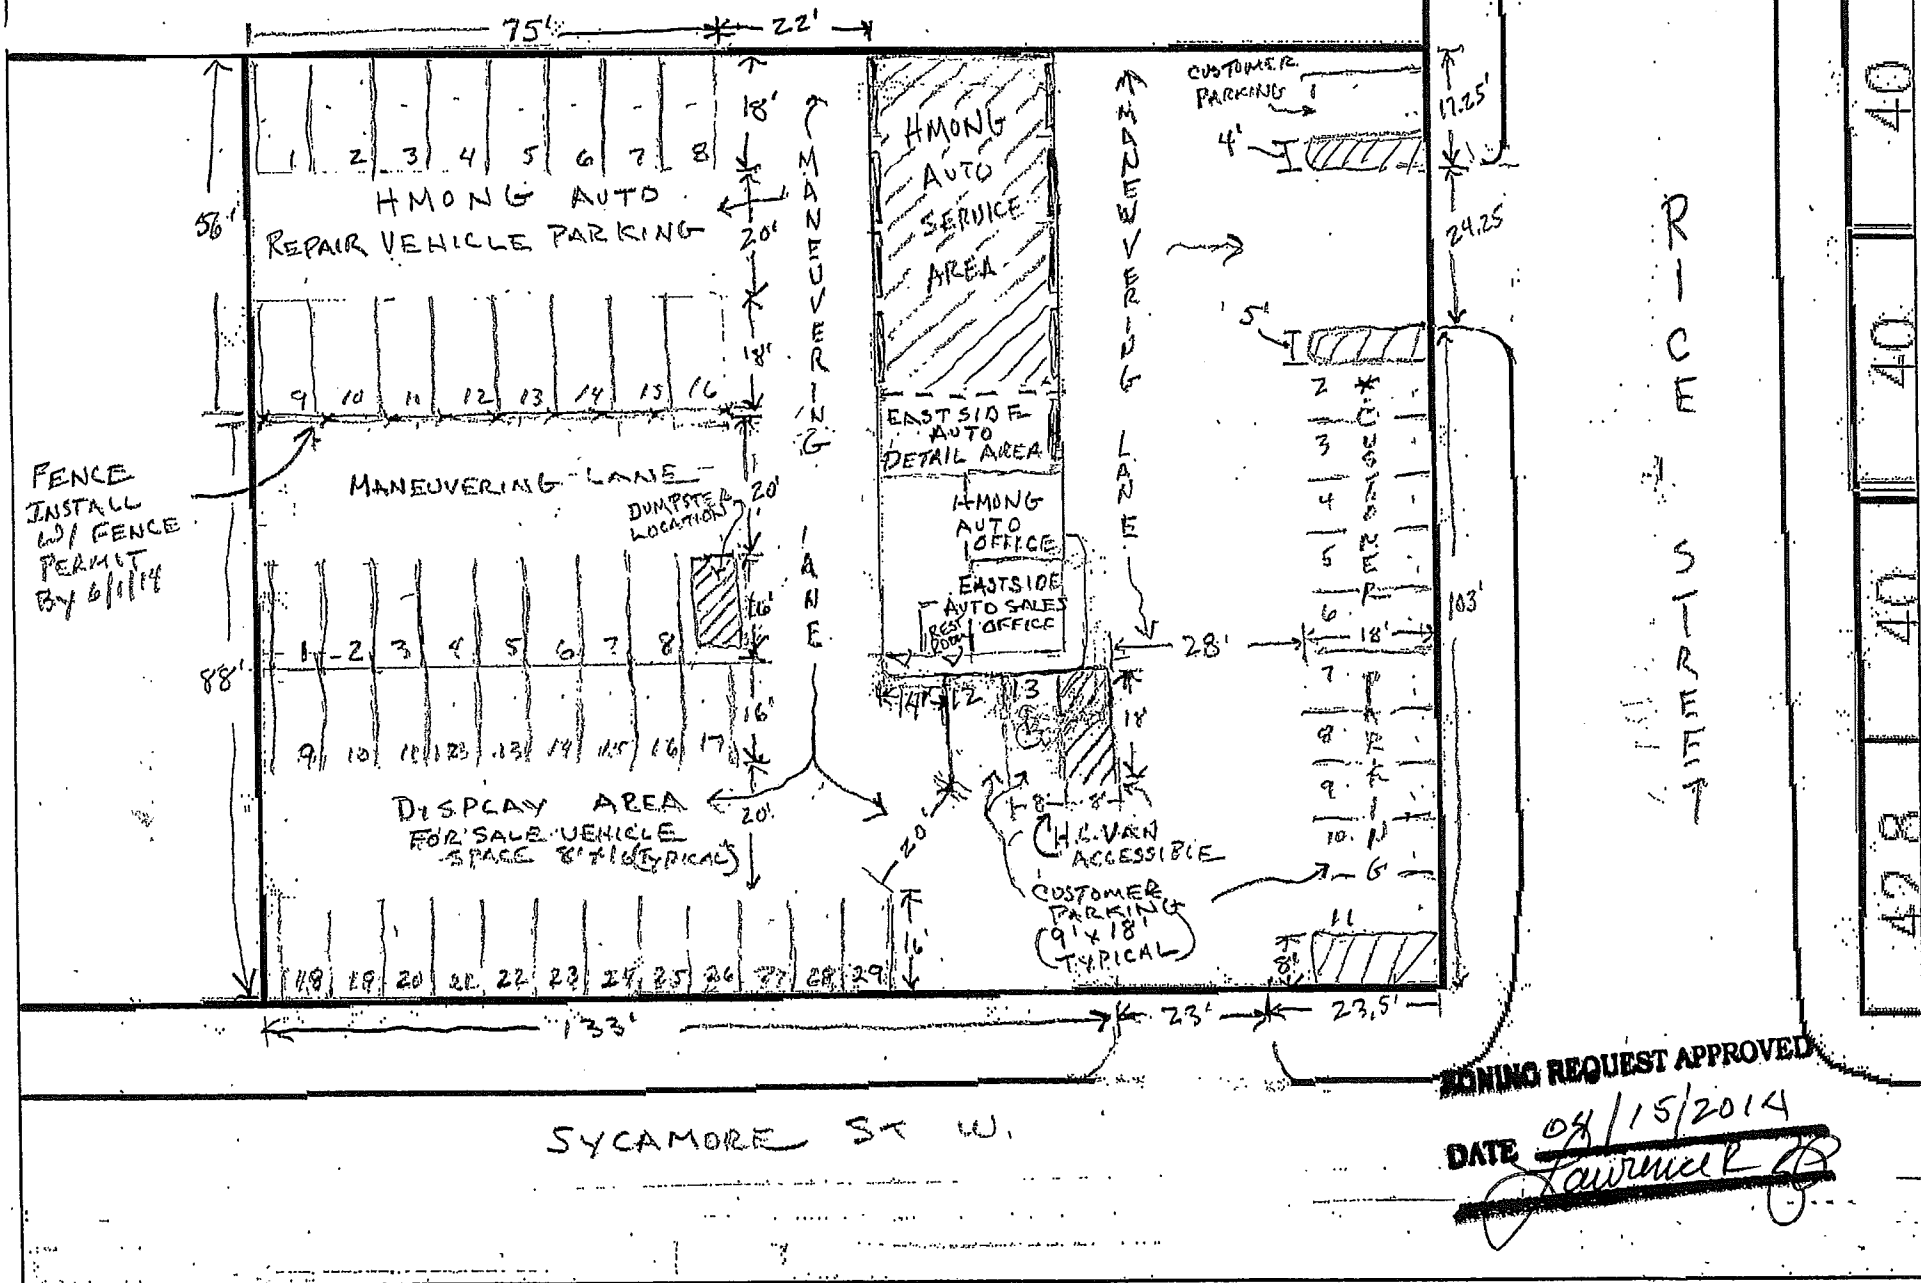

ZONING REQUEST APPROVED
 DATE 04/15/2014
 [Signature]

40
40
40
42 8