
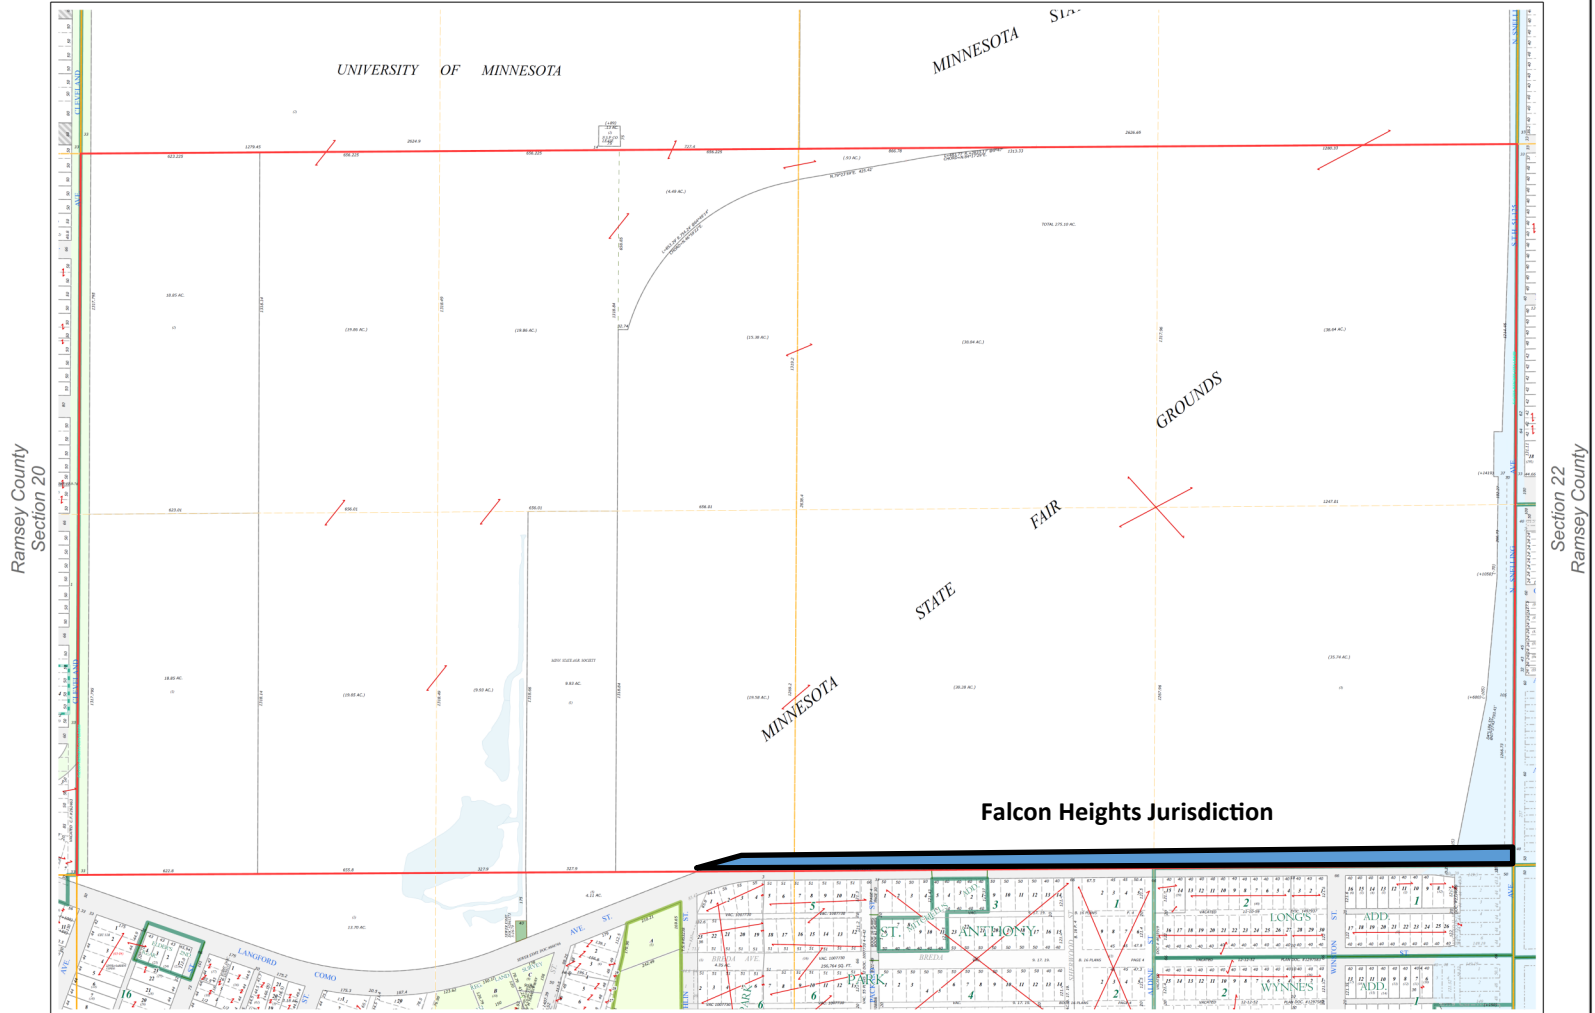


# Ramsey County Minnesota Parcel Map

Ramsey County  
Section 21

S Half  
Section 21  
T 29 N  
R 23 W

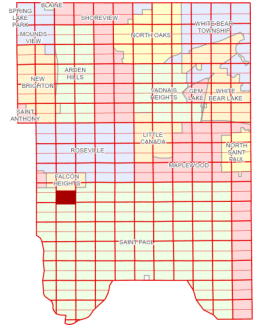

Legend			
	Section		Metes & Bounds
	Quarter		Tax Parcels
	Quarter Quarter		Construction Line
	State Right of Way		Radius Line
	County Right of Way		Extension, Plat
	Municipal Right of Way		Historic Right of Way
	Subdivision Type		lylRegular
	Subdivision Plat		Land Tie


The information on this map is a compilation of Ramsey County Records. THE COUNTY DOES NOT WARRANT OR GUARANTEE THE ACCURACY OF THIS DATA. The County disclaims any liability for any injuries, time delays, or expenses you may suffer if you rely in any manner on the accuracy of this data.

NOTE: This is not an official Ramsey County tax lot map. This is based on the data available in the Geographic Information System, which may vary from tax data officially recorded in the Tax System. For an official tax map, please contact Property Tax, Records & Election Services.

Produced by Information Services Enterprise GIS Division  
RCGISMetaData@Co.Ramsey.MN.US

651-266-2000  
AskPropertyTaxandRecords@co.ramsey.mn.us

Section 28  
Ramsey County

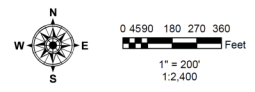

S212923  
1/2/2019