
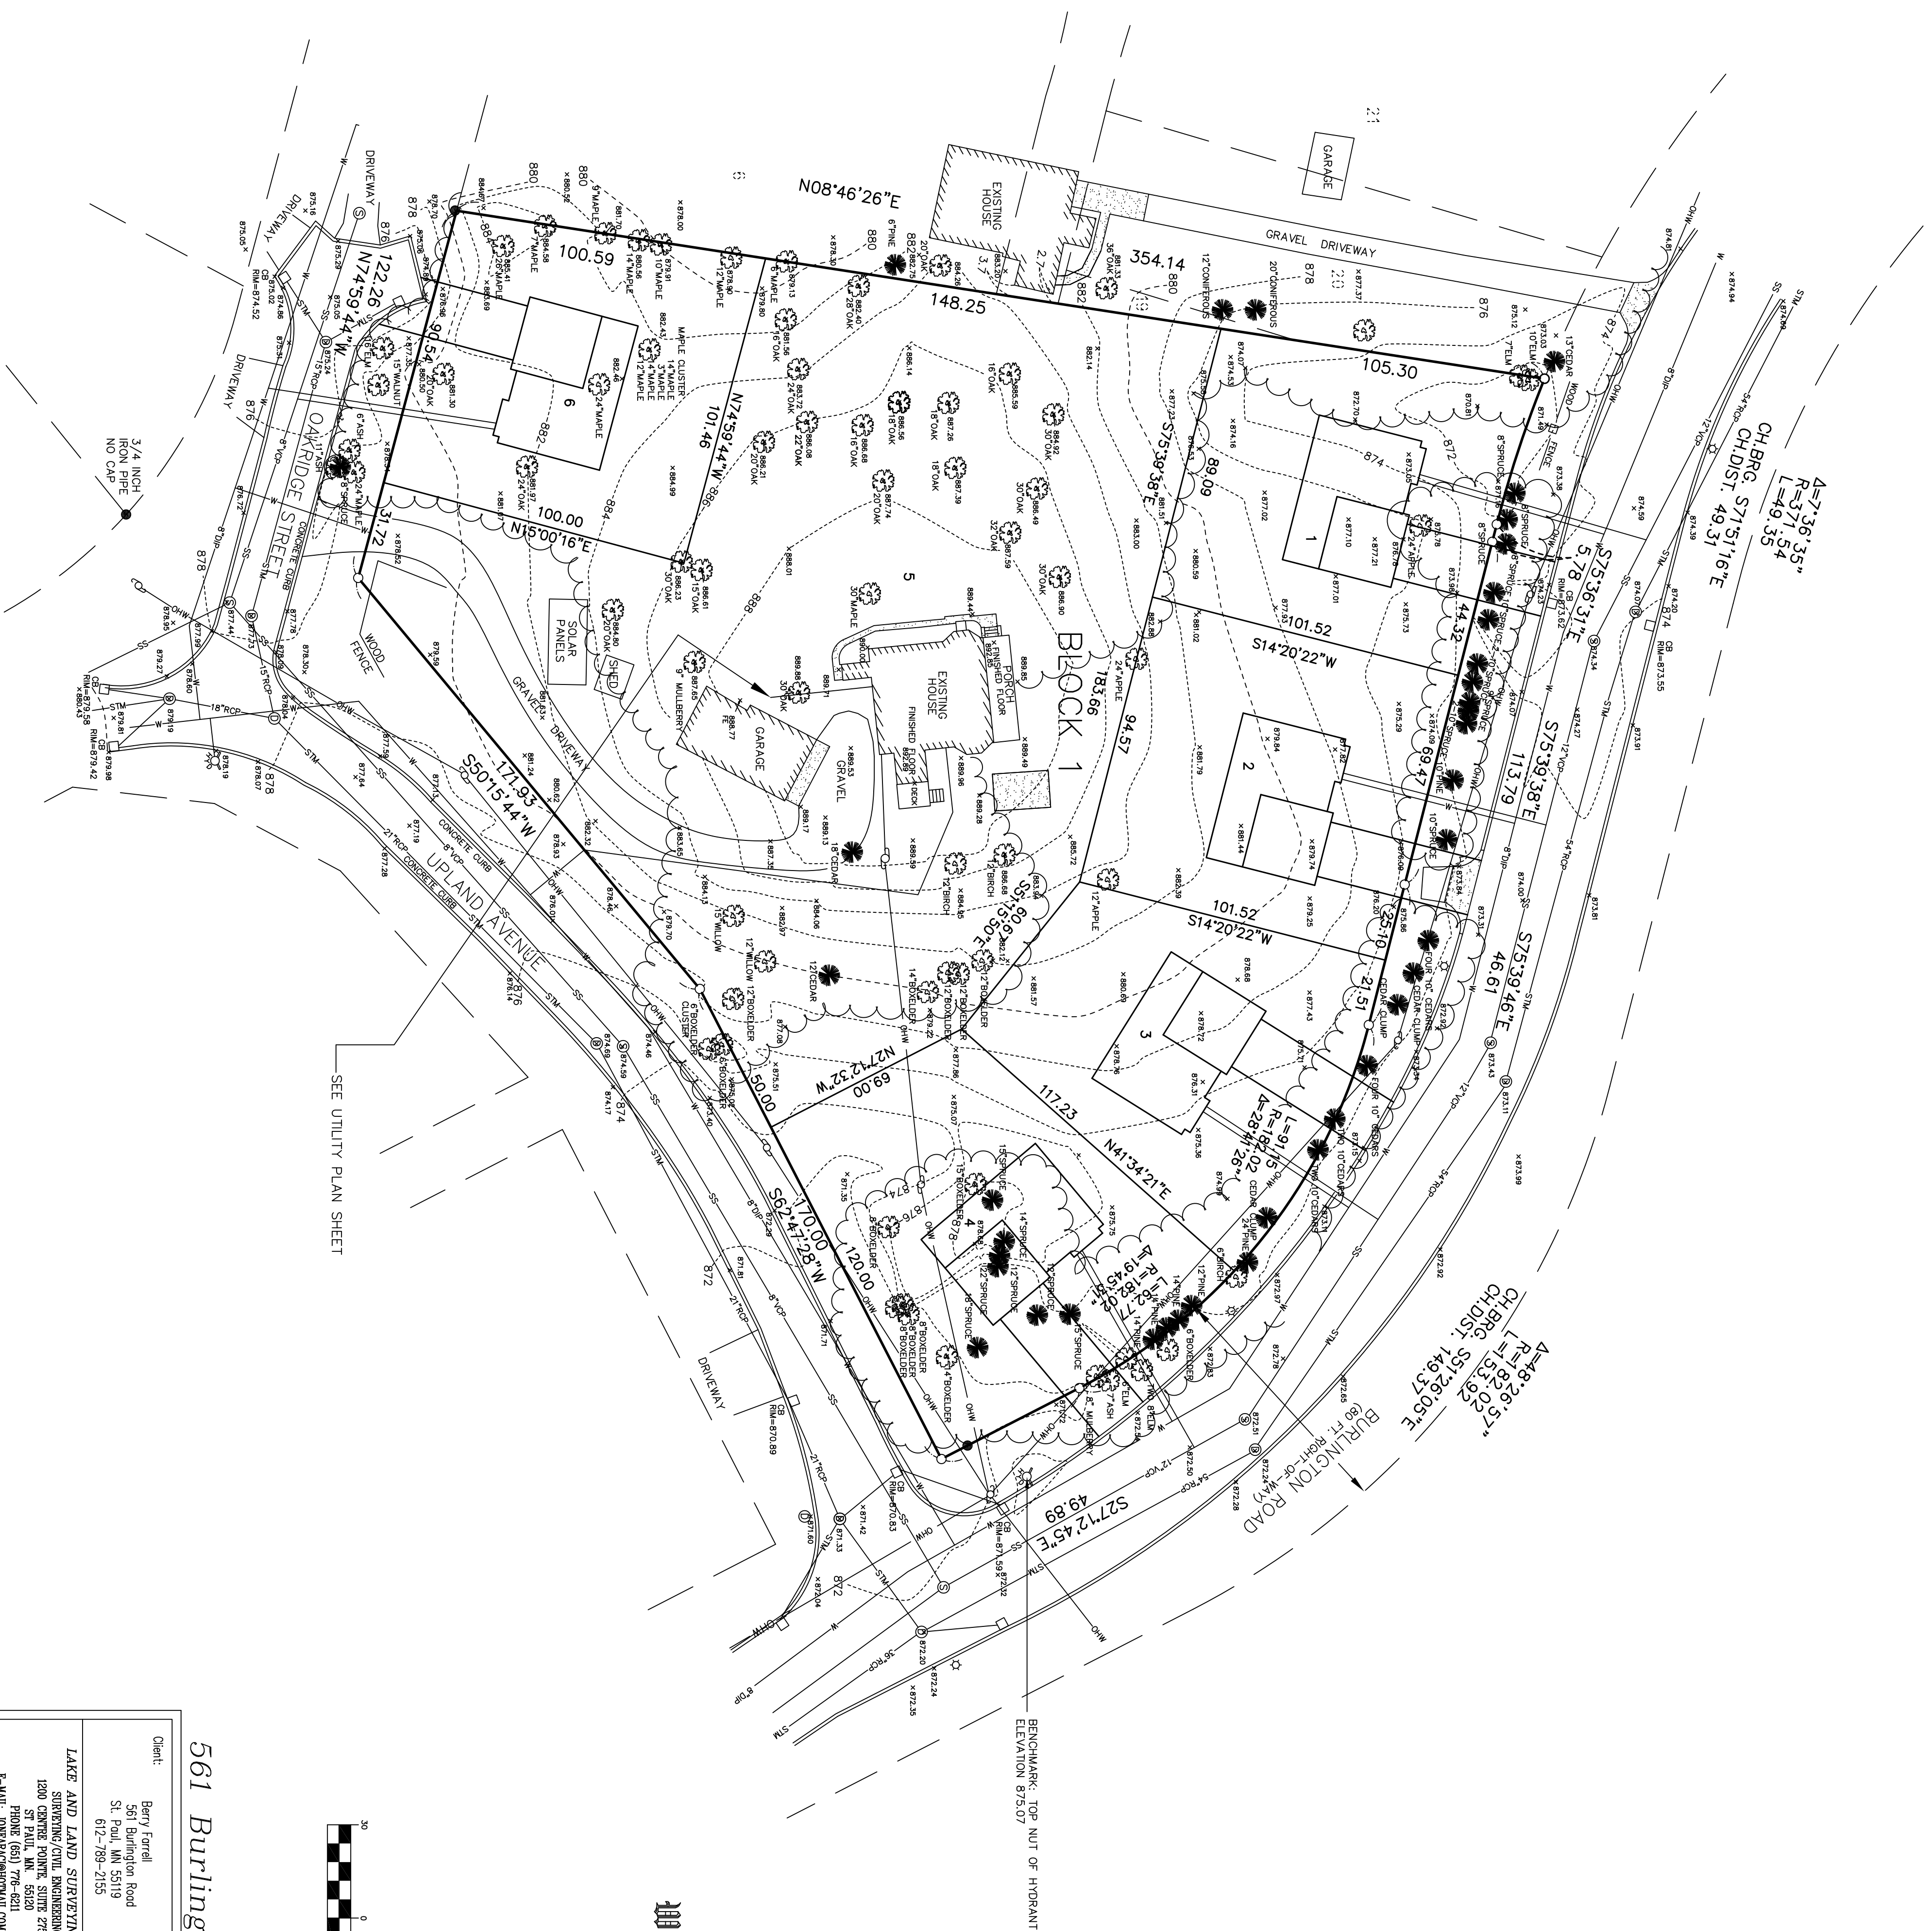


PRELIMINARY PLAT: FARELL'S ADDITION

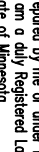


	Survey book No.			
	S&P number 2017/089			
	Sheet number of	Page title CONCEPTUAL LAYOUT PLAN		