



# ARCADE STREET

EAST COOK AVENUE

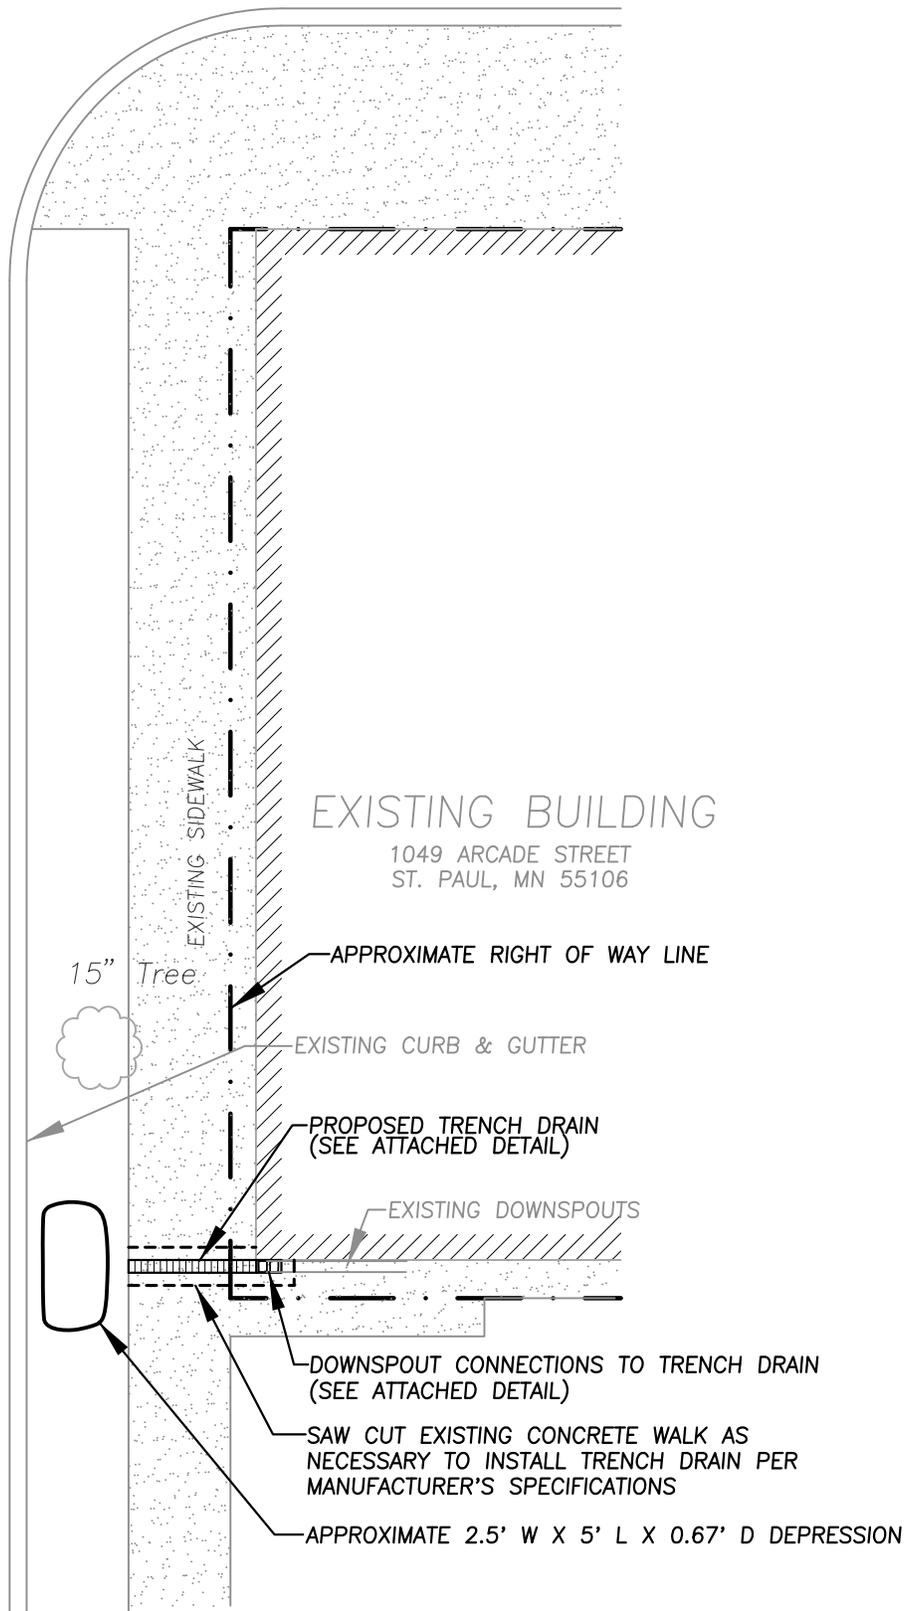

Scale in Feet

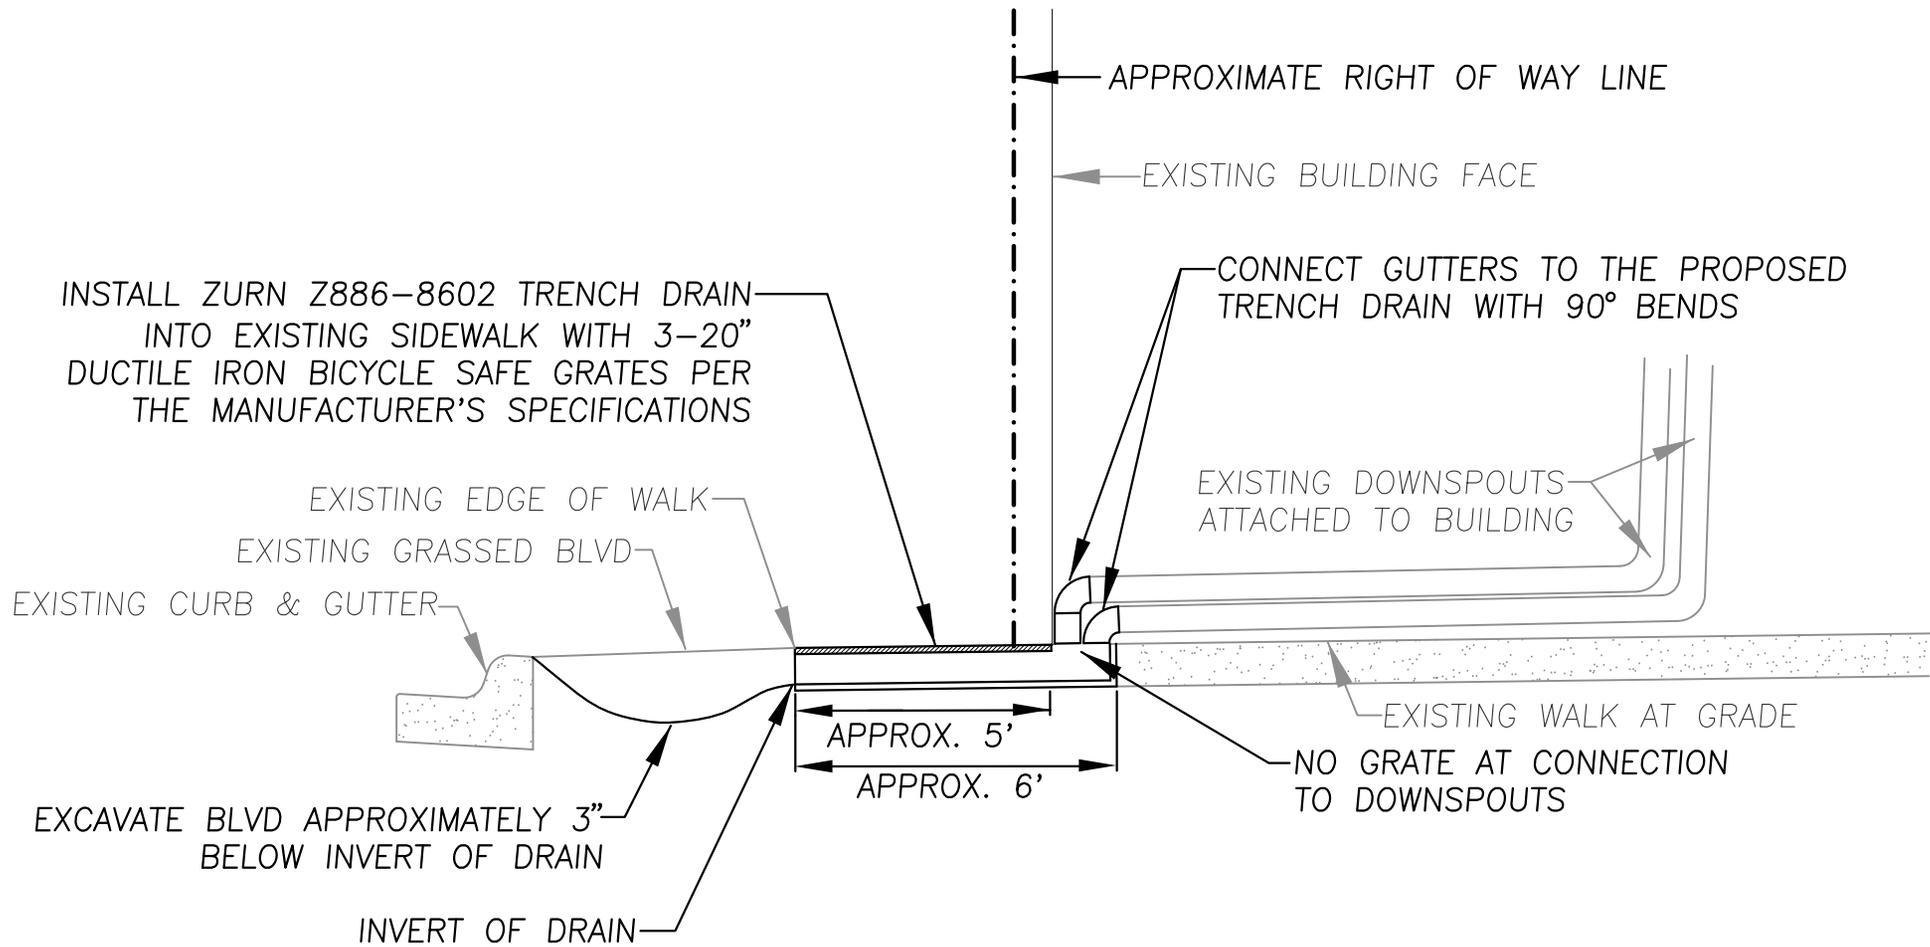

## TRENCH DRAIN CROSS-SECTION

NO SCALE

