


▽	WALKIN
◇	3'-5/8" EACH 9 SEAL A PENETR
◇	6" MET/ SIDE, ED ACoust PENETR
NOTES:	
1.	PROVII
2.	ALL ST ON CENTER.
SYMBOL	
■	
○	

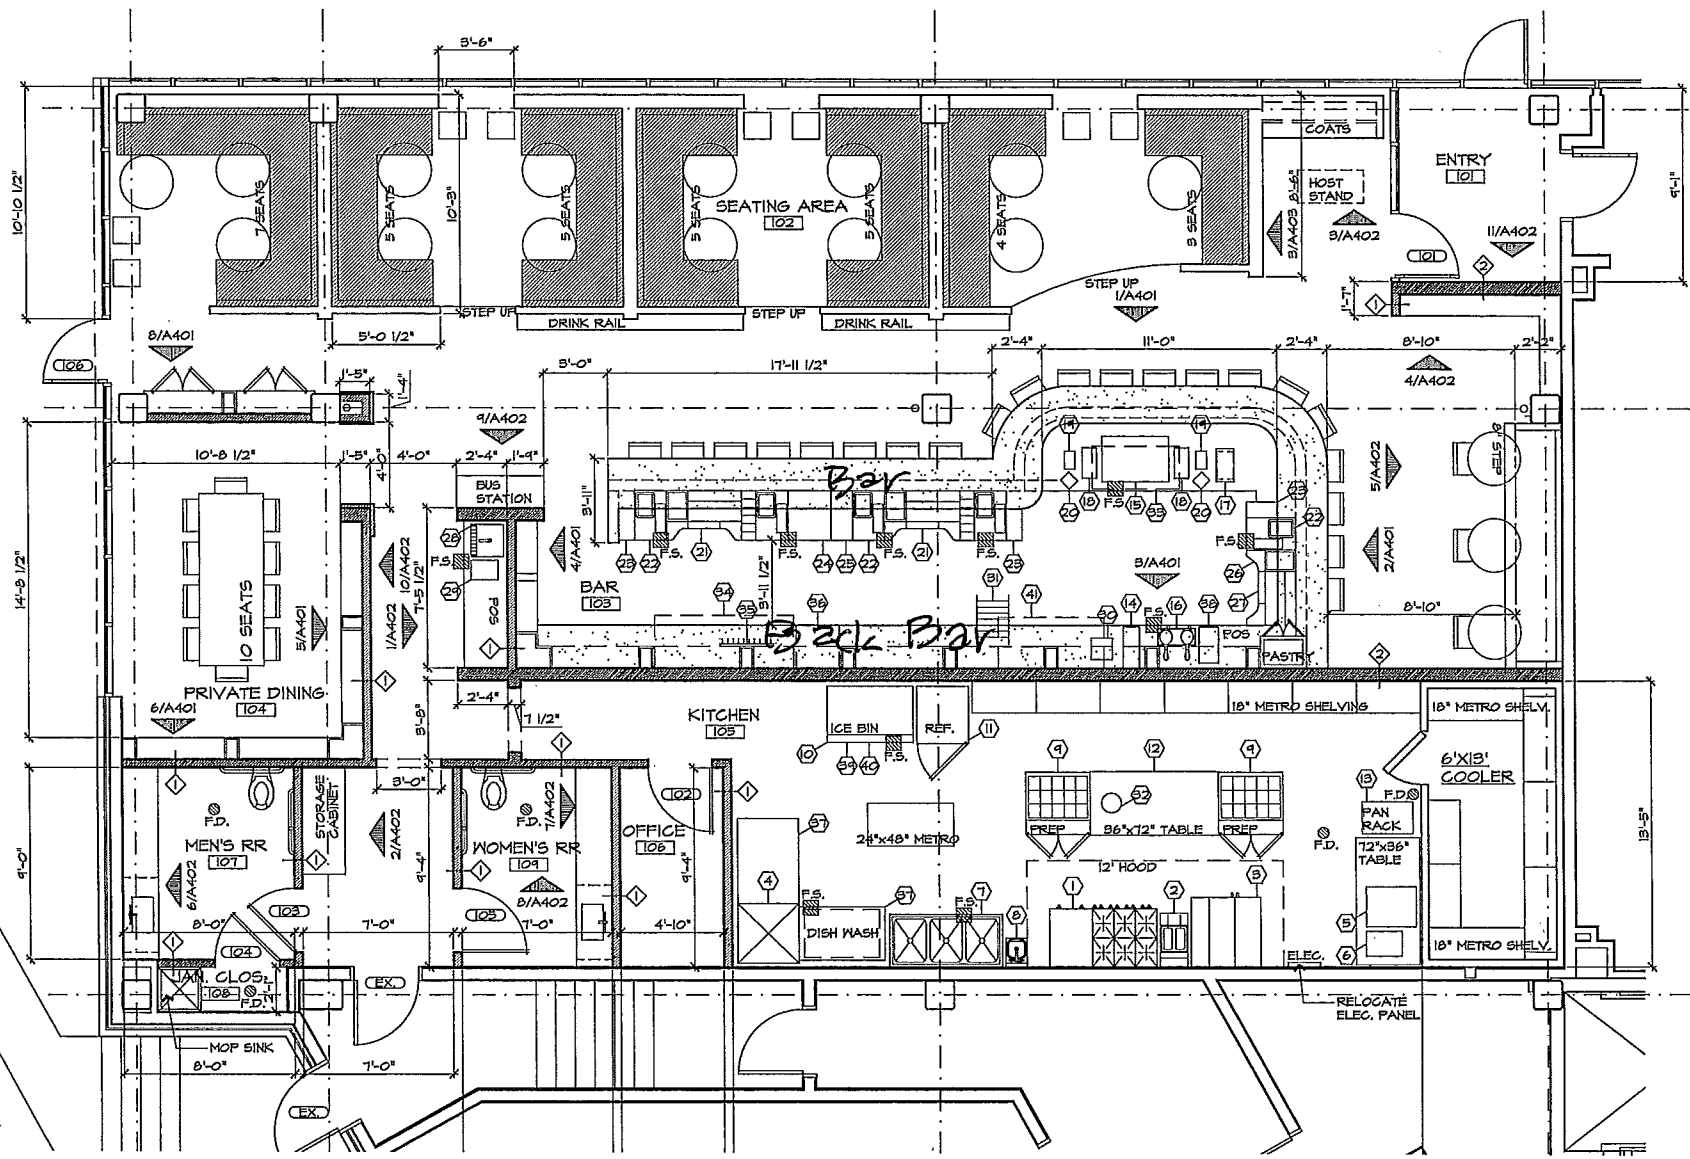

Patio

Bar

24 Bar

RELOCATE ELEC. PANEL