


1
A-101
1ST FLOOR PLAN
SCALE 1/8" = 1'-0"

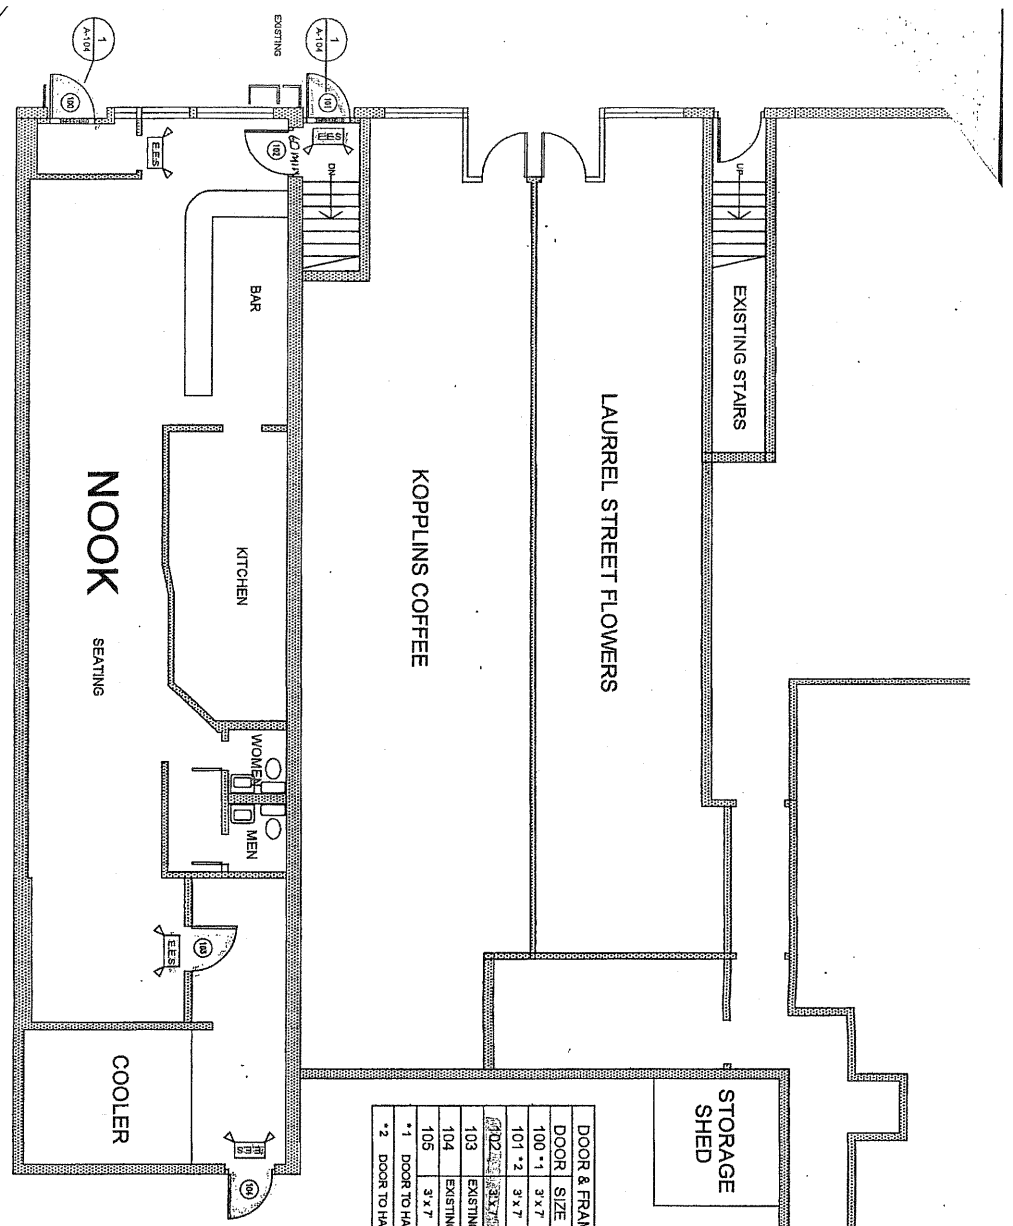

| DOOR & FRAME SCHEDULE | DOOR | SIZE | TYPE | FRAME | TYPE | HARDWARE | NOTES |
|-----------------------|----------|---------|-------|-------|--------|-----------|-----------------------|

LEVER HANDLES OR APPROVED SINGLE-EFFORT (NON-ROTATIONAL) HARDWARE REQUIRED.
 Provide accessible clearances at latch side of doors:
 Minimum 18" on pull side.
 Minimum 12" on push side if door has both a latch and closer


LEGEND

- EMERGENCY EXIT SIGN W/ EMERGENCY LIGHTING
- EXITING PATH
- EXISTING WALLS


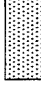
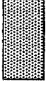
A-101

NOOK & BOWLING ALLEY DOOR MODIFICATIONS
 1ST-FLOOR PLAN & DOOR SCHEDULE

DOUGLAS DERR, ARCHITECT
 P.O. BOX 4645
 SAINT PAUL, MN 55104
 TELEPHONE; 612-386-8304
 EMAIL: derrx003@umn.edu

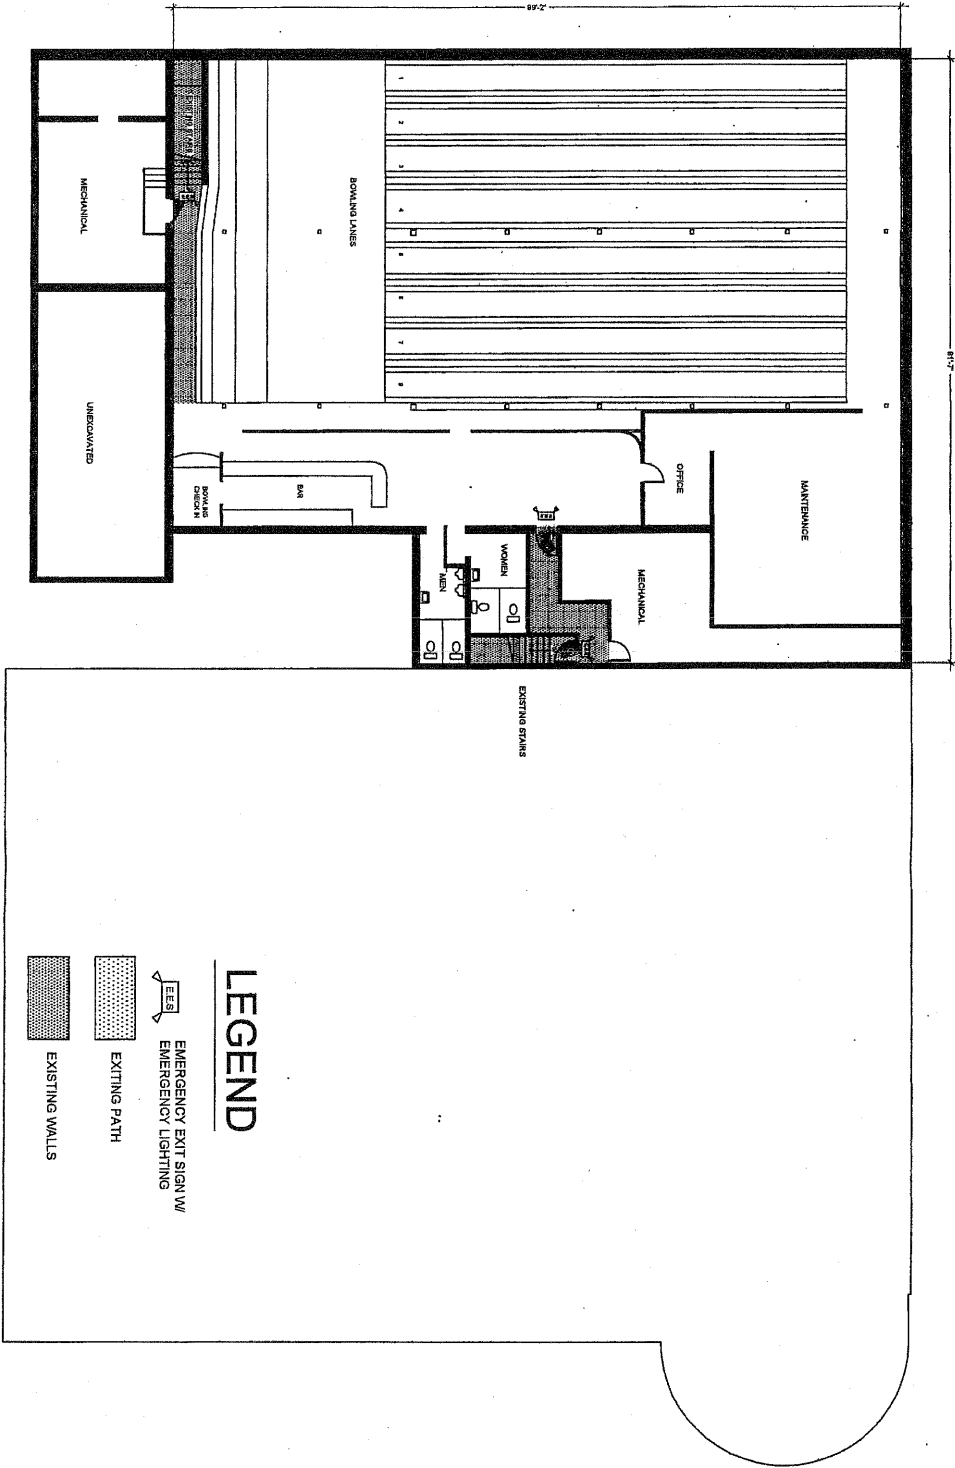

LEGEND

-  EMERGENCY EXIT SIGN w/
EMERGENCY LIGHTING
-  EXITING PATH
-  EXISTING WALLS

1
A-102
BASEMENT FLOOR PLAN
SCALE 1/16" = 1'-0"




A-102

NOOK & BOWLING ALLEY DOOR MODIFICATIONS
BASEMENT PLAN


DOUGLAS DERR, ARCHITCT
P.O. BOX 4645
SAINT PAUL, MN 55104
TELEPHONE: 612-386-8304
EMAIL: derrx003@umn.edu

6

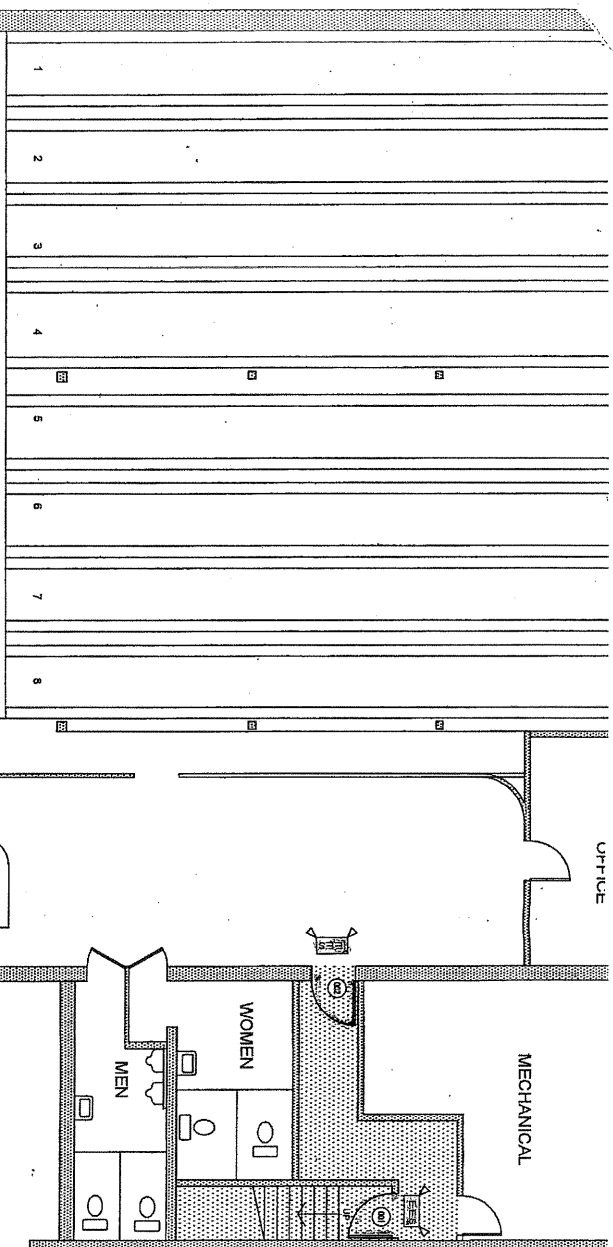


DOOR & FRAME SCHEDULE

| DOOR | SIZE | TYPE | FRAME | TYPE | HARDWARE | NOTES |
|------|----------|----------|----------|----------|----------------------------------|----------------------------------|
| 001 | 3' x 7' | METAL | METAL | GLASS | NEW GLASS FRAME WITH METAL FRAME | NEW GLASS FRAME WITH METAL FRAME |
| 002 | EXISTING | EXISTING | EXISTING | EXISTING | EXISTING | EXISTING DOOR & FRAME |

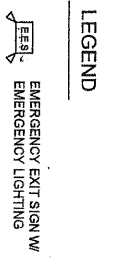

1
A-103

ENLARGED BASEMENT FLOOR PLAN
SCALE 1/8" = 1'-0"

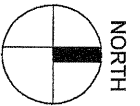

DOUGLAS DERR, ARCHITCT
P.O. BOX 4645
SAINT PAUL, MN 55104
TELEPHONE: 612-386-8304
EMAIL: derrx003@umn.edu

NOOK & BOWLING ALLEY DOOR MODIFICATIONS
ENLARGED BASEMENT PLAN & DOOR SCHEDULE

A-103