




VISUAL
Communications
475 Cleveland
Avenue North
Suite 223
My League Place
Saint Paul
Minnesota
5 5 1 0 4
651-644-4494
651-644-4289

Copyright ©
The exact design
was created by
V. I. S. U. A. L.
It cannot be copied,
reproduced, or
transferred in any
form and in shall
remain the property of
Visual Communications, Inc.
The release of this
document does not
constitute a warranty
written authorization
Visual Communications, Inc.

Project: 130306
Date: 05/26/13
07/25/13
09/02/13
09/16/13

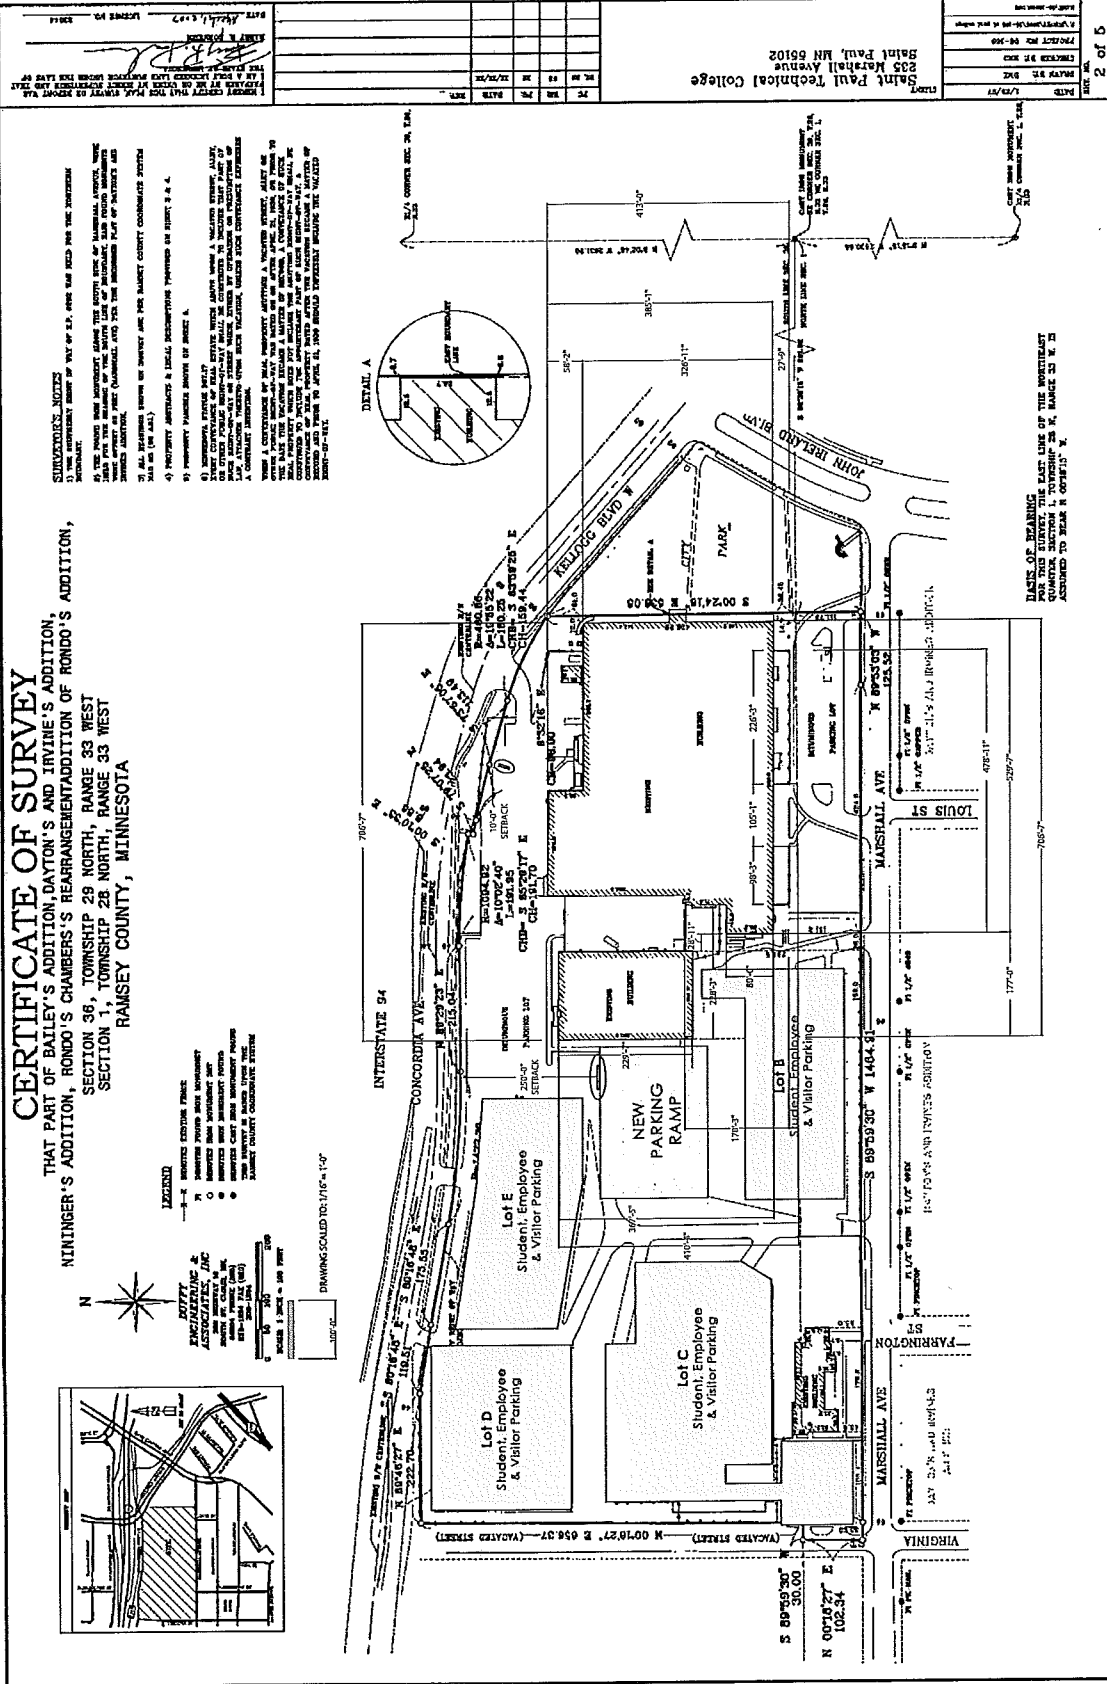


17

CERTIFICATE OF SURVEY FOR ST. PAUL TECHNICAL COLLEGE

SECTIONS 1 AND 36, TOWNSHIPS 28 AND 29 NORTH, RANGE 23 WEST

RAMSEY COUNTY, MINNESOTA

TOPOGRAPHIC SURVEY

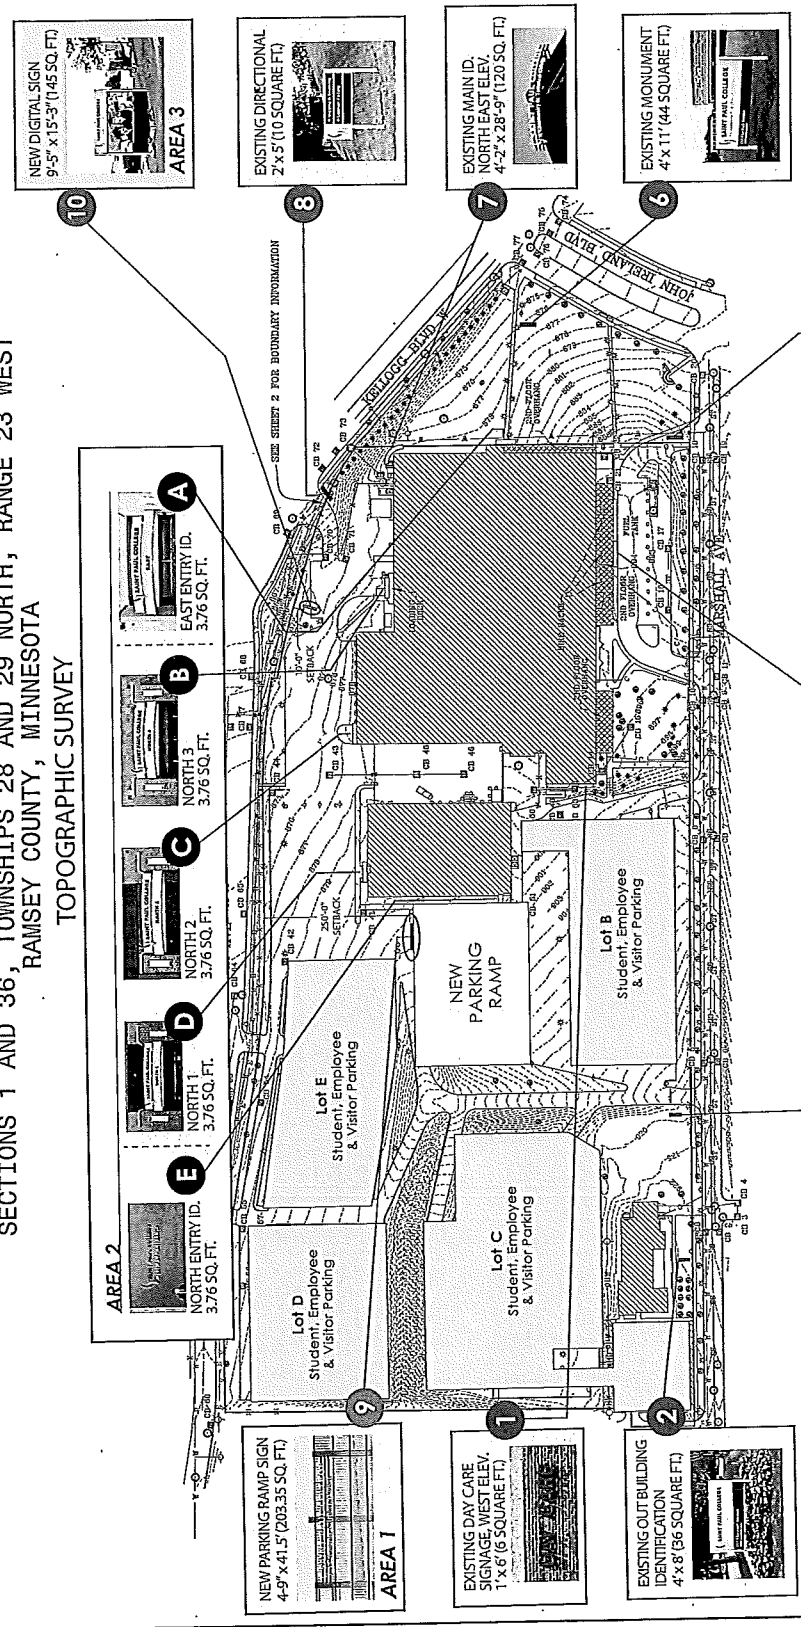

LEGEND

- MANHOLE
- CATCH BASIN
- SANITARY SEWER
- RAILROAD



N

Project: 13.03.06
Date: 05/28/13
Rev: 07/25/13
Rev: 08/02/13


Plot Plan & Sign Locations



1.3-a1399

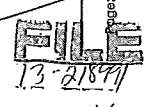


13-21877
9-16-13 approved

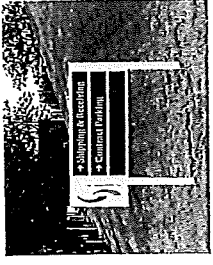

EXISTING DIRECTIONAL SIGN
(REFERENCE ONLY)

NEW LED DIGITAL MESSAGE
READER BOARD
SIGNAGE LOCATION

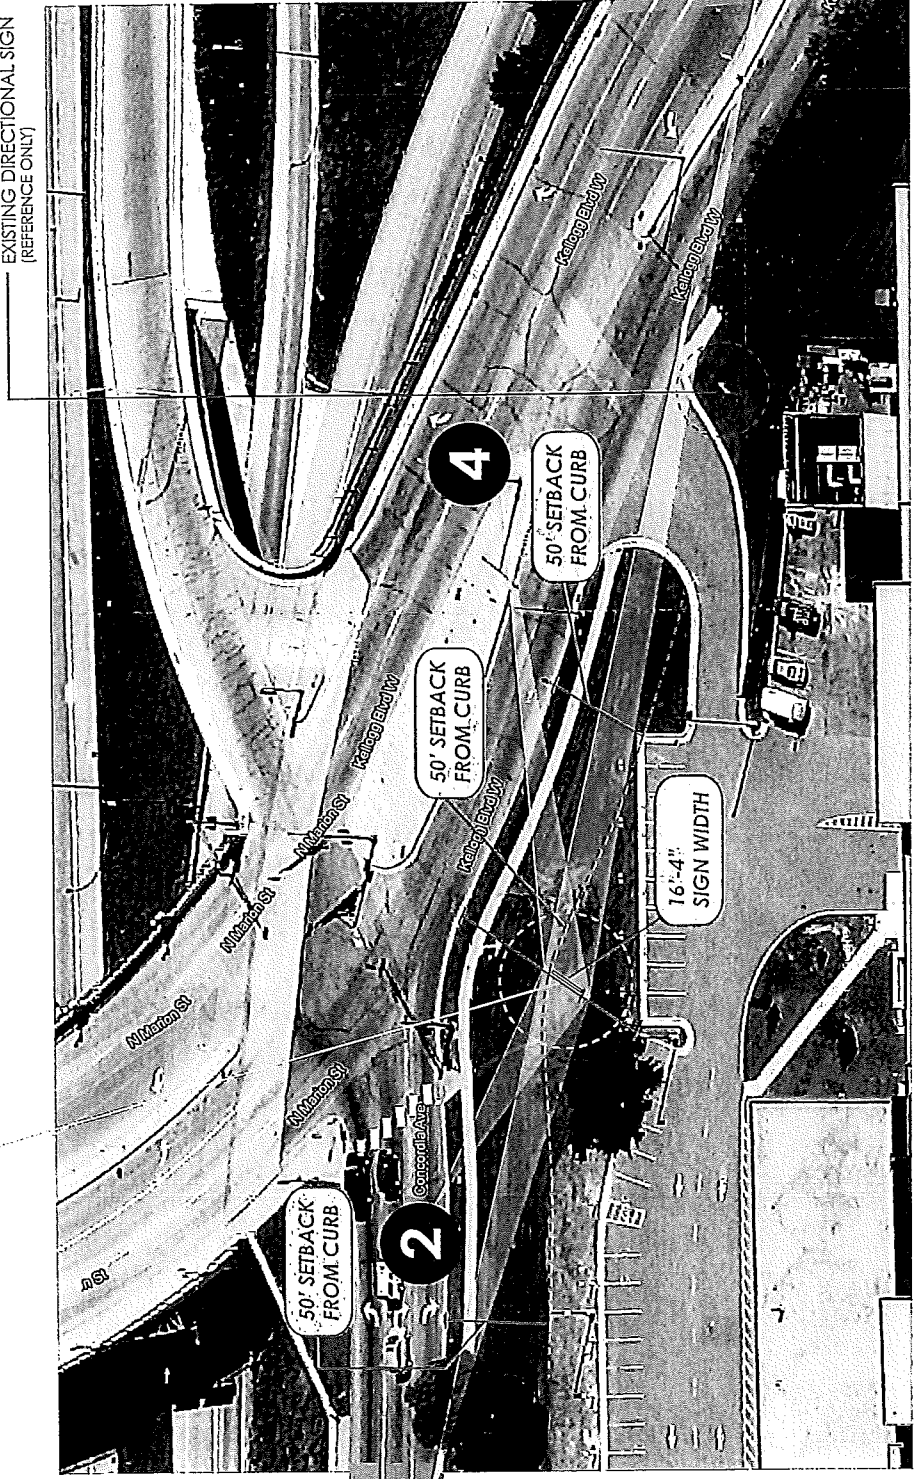


RANGE OF VISIBILITY STUDY (Refer to page 4.1)

AREA 3 NEW SPC LED DIGITAL MESSAGE READER BOARD SIGNAGE - LOCATION PLAN

SCALE: NTS


1
006

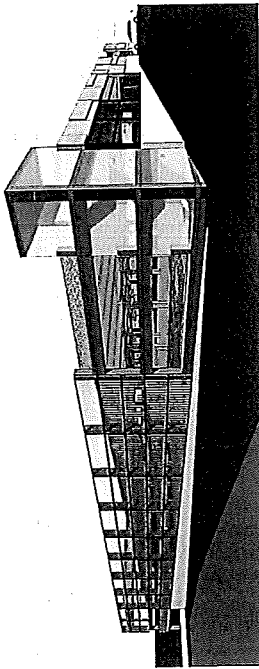

PARKING RAMP - ARTIST'S RENDERING (FOR REF. ONLY)

VISIBILITY/READABILITY
 27" = 810 - 1,215 LINEAL FEET IN A CAR AT 30 MPH
 19" = 570 - 855 LINEAL FEET IN A CAR AT 30 MPH

+/- 41'-5"

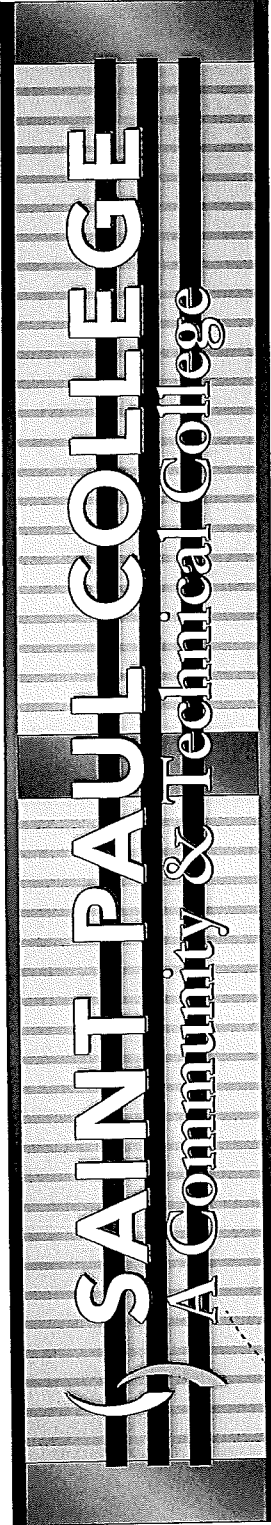

+/- 4'-9"


+/- 27"

+/- 19"

1 AREA 1 SPC PARKING RAMP SIGNAGE (DETAIL)

003 SCALE: 1/4" = 1'-0"

TOTAL SQ. FT. = 203.35 SQ. FT.

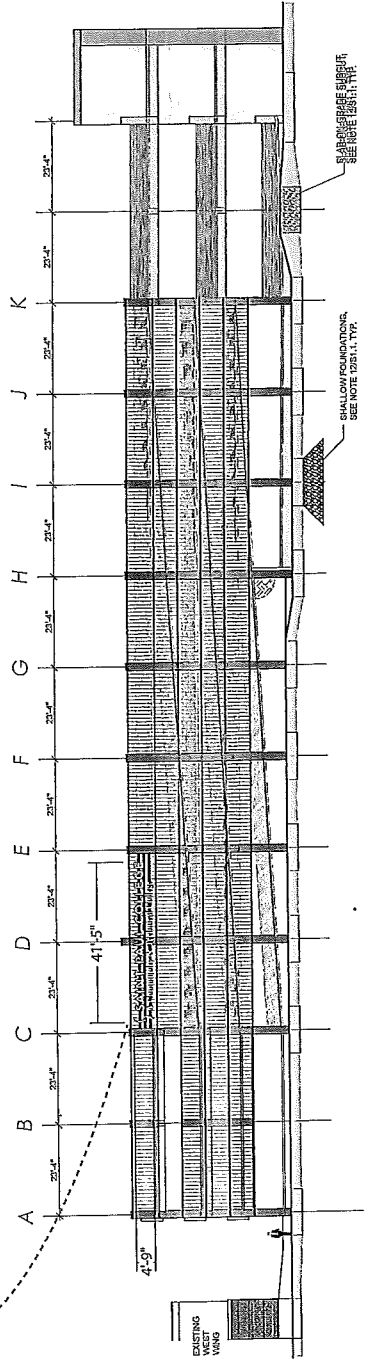

2 AREA 1 SPC PARKING RAMP SIGNAGE

003 SCALE: 1/32" = 1'-0"

TOTAL SQ. FT. = 203.35 SQ. FT.

SAINT PAUL COLLEGE
 A Community & Technical College



Parking
 Ramp
 Signage



VISUAL COMMUNICATIONS
 475 Cleveland Avenue North
 Suite 223
 Ivy League Place
 Saint Paul
 Minnesota
 55104
 651-644-4494
 651-644-4289


Copyright ©
 This original design
 shall not be copied,
 reproduced, or
 transmitted in any
 form and may not be
 used for any other
 project without the
 written consent of
 Visual Communications, Inc.
 Project: 1303.06
 Date: 05/28/13
 07/25/13
 08/02/13

Project: 1303.06
 Date: 05/28/13
 07/25/13
 08/02/13

3-21899

20

13-21899

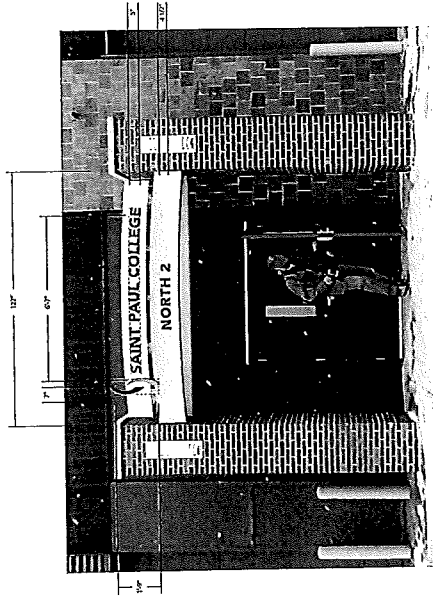

1 NORTH 2 - INDY, NON LUMI, DARK BLUE LETTERS (PANTONE 280, PMS 281) ON EXISTING LIGHT GRAY CURVED ALUM. PANKS
1\"/>

NORTH 2
Exterior Entrance Identification



4 OPTION 1 - EAST ENTRY - INDY, NON LUMI, DARK BLUE LETTERS (PANTONE 280, PMS 281) ON EXISTING LIGHT GRAY CURVED ALUM. PANKS
1\"/>

EAST
Exterior Entrance Identification




1 NORTH 1 - INDY, NON LUMI, DARK BLUE LETTERS (PANTONE 280, PMS 281) ON EXISTING LIGHT GRAY CURVED ALUM. PANKS
1\"/>

NORTH 1
Exterior Entrance Identification



3 NORTH 3 - INDY, NON LUMI, DARK BLUE LETTERS (PANTONE 280, PMS 281) ON EXISTING LIGHT GRAY CURVED ALUM. PANKS
1\"/>


NORTH 3
Exterior Entrance Identification

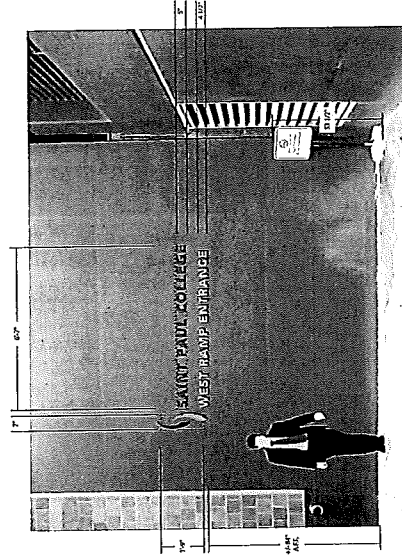


5 NORTH RAMP ENTRY - INDY, NON LUMI, SILVER ALUMINUM LETTERS MOUNTED PERBA TO WALL
1\"/>

WEST RAMP
Exterior Entrance Identification


EXISTING Signage

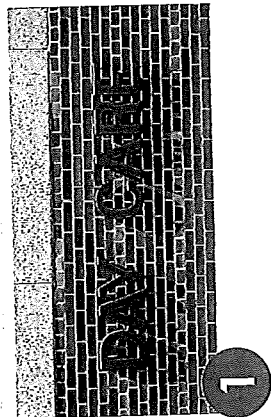

1

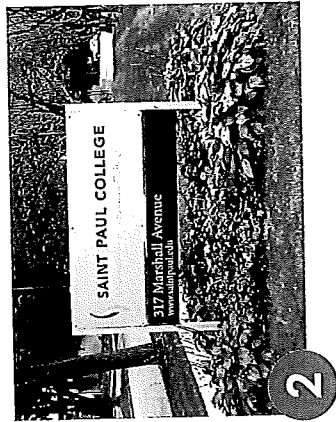

2

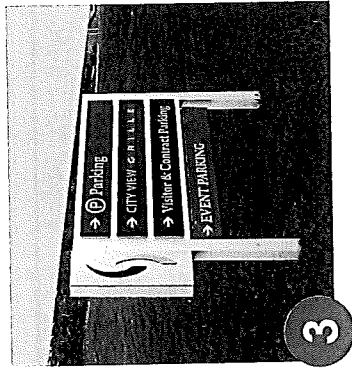


3



4




5

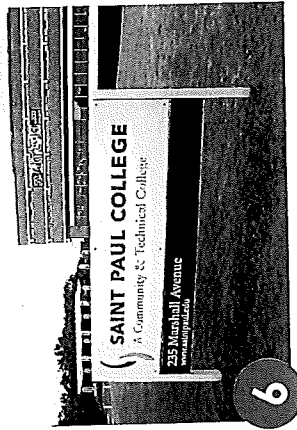


6



7

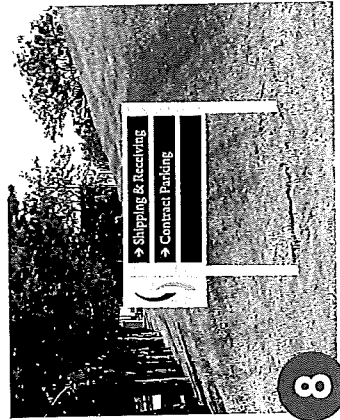


8

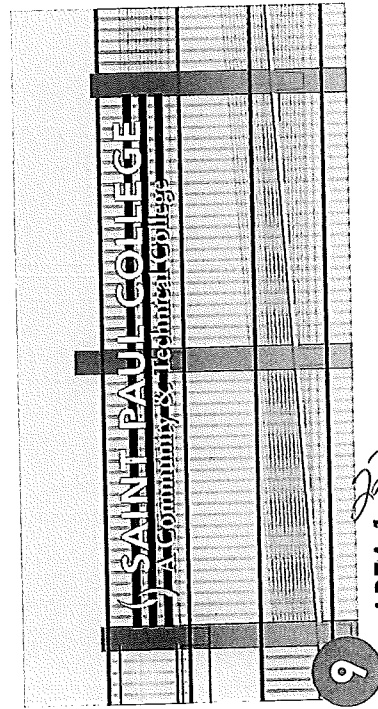

9

PROPOSED NEW Signage for Variance

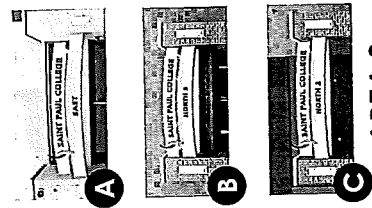


A

B

C

AREA 2

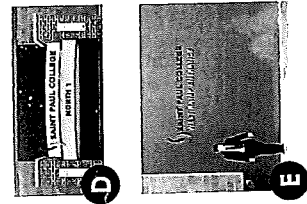


D

E



10

AREA 3

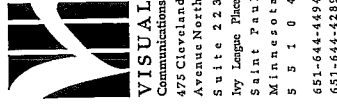

Copyright ©
This original design
is the property of
VISUAL
Communications, Inc.
No part of this design
may be reproduced
without the written
consent of VISUAL
Communications, Inc.
All rights reserved.

Project: 13.03.06
Date: 05/28/13
07/25/13
08/02/13

15814
2-27894

156876-91

VISUAL
Communications
475 Cleveland
Avenue North
Suite 223
By League Place
Saint Paul
Minnesota
55104
651-644-4494
651-644-4289

Copyright ©
This original design
was created by
Visual Communications, Inc.
It cannot be copied,
reproduced, or
represented in any
form without the
written permission of
Visual Communications, Inc.
All rights reserved.
Project: 13.03.06
Date: 05/28/13
06/02/13
07/16/13

AREA 3



EAST ON CONCORDIA AVE. (WIDE)

1



EAST ON CONCORDIA AVE. (CLOSE)

2



NORTHWEST ON KELLOGG BLVD. W. (WIDE)

3



NORTHWEST ON KELLOGG BLVD. W. (CLOSE)


4

23


166810 17



VIEW: Interstate 94 Exit Ramp & Concordia Ave.

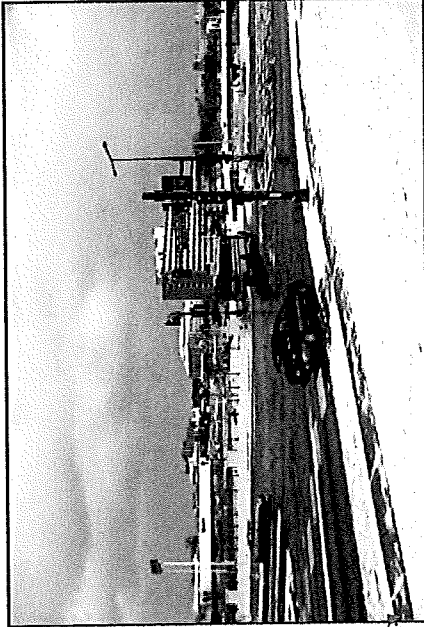


VIEW: State Capitol

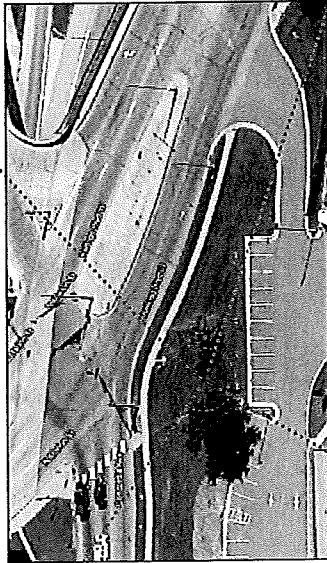

AREA 3

View from the sign looking outward 360°

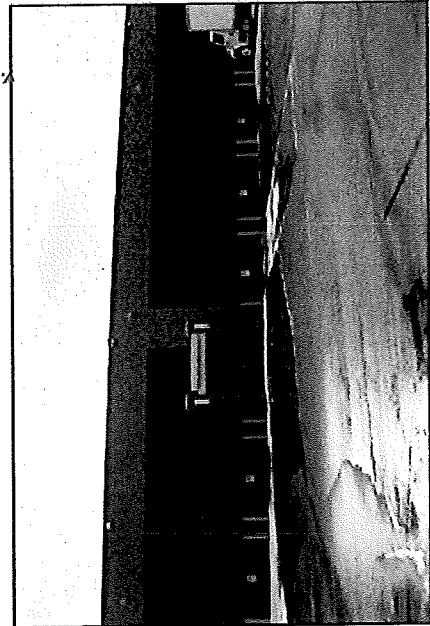

VIEW: SPC Shipping & Receiving



VIEW: District 17 Downtown



VISUAL
Communications
475 Cleveland
Avenue North
Suite 223
by League Place
Saint Paul
Minnesota
55104
651-644-4494
651-644-4289

Copyright ©
The original design
was created by
VISUAL
Communications, Inc.
It cannot be copied,
reproduced, or
transferred in any
form or by any
means, without the
written permission of
VISUAL
Communications, Inc.

Project: 13.03.06
Date: 05/28/13
07/17/13
07/17/13

24




VISUAL
Communications
475 Cleveland
Avenue North
Suite 223
Joy League Place
Saint Paul
Minnesota
55104
651-644-4494
651-644-4289

Copyright ©
This original design
was created by
Visual Communications, Inc.
It cannot be copied,
reproduced, or

Project: 13.03.06
Date: 03/29/13
03/29/13
08/02/15

228991

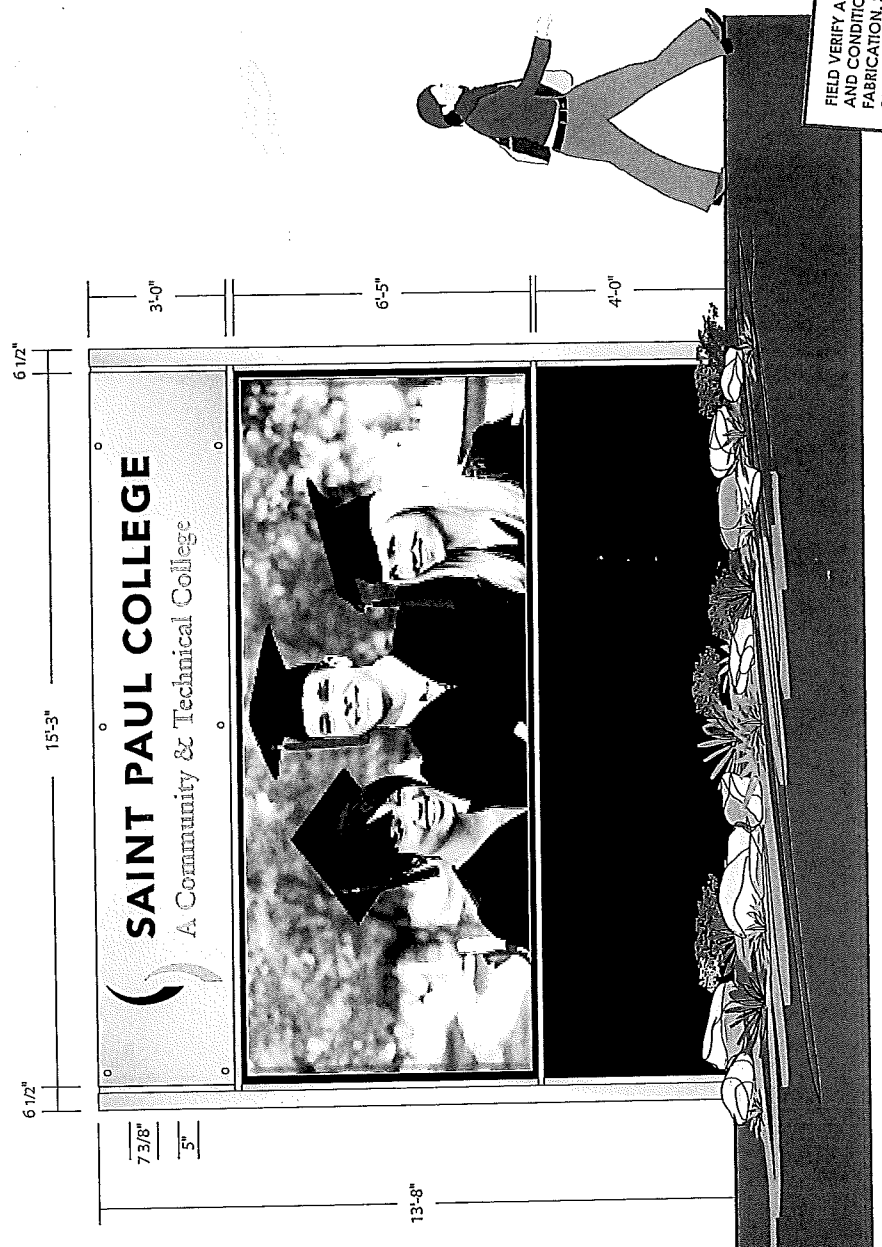

FIELD VERIFY ALL DIMENSIONS
AND CONDITIONS PRIOR TO
FABRICATION. SHOP DRAWINGS
ON ALL SIGNS TO BE PROVIDED
TO VCI & VERIFIED PRIOR TO FAB.

NOTE:
WATCHFIRE LED DIGITAL MONITOR SHOWN
(112 X 240 LED PIXEL MATRIX
6'-5" H X 15'-3" W, 2.1 ASPECT RATIO)

1 AREA 3 LED DIGITAL MESSAGE READER BOARD SIGNAGE
005 SCALE: 3/8" = 1'-0"
SIGNAGE TOTAL: +/- 145.35 SQ. FT.
DYNAMIC TOTAL: +/- 99.45 SQ. FT.
STATIC TOTAL: +/- 45.9 SQ. FT.

25