

Application for Skyway System Use Permit  
Speaking of Home—St. Paul

## **SPECIFICATIONS FOR SKYWAY BRIDGE SIGNAGE**

### **APPENDIX C**

This appendix contains to-scale schematic drawings, dimensions, material and hardware specifications for the polycarbonate sign panels proposed for the St. Paul skyway system as part of the Speaking of Home project.

**Panel Display Prototype**

**A Panel**  
 .118" CLEAR POLYCARBONATE  
 DIGITALLY PRINTED GRAPHICS PRINTED SECOND SURFACE  
 BACKED WITH 3M DUSTED CRYSTAL VINYL  
 NOTE: PRINTED YELLOW TO MATCH PAINTED YELLOW PANELS  
 SATIN CLEAR COAT OVER FIRST SURFACE OF PANEL


**Install**  
 MOUNT TO I-BEAM WITH ALUMINUM ANGLE CLIPS

Project:  
**Speaking of Home**  
 St. Paul Skyway

Designer: CH  
 Job Number: 43180-02


Date: 06.12.12

Rev. 1:  
 Rev. 2:  
 Rev. 3:  
 Rev. 4:  
 Rev. 5:

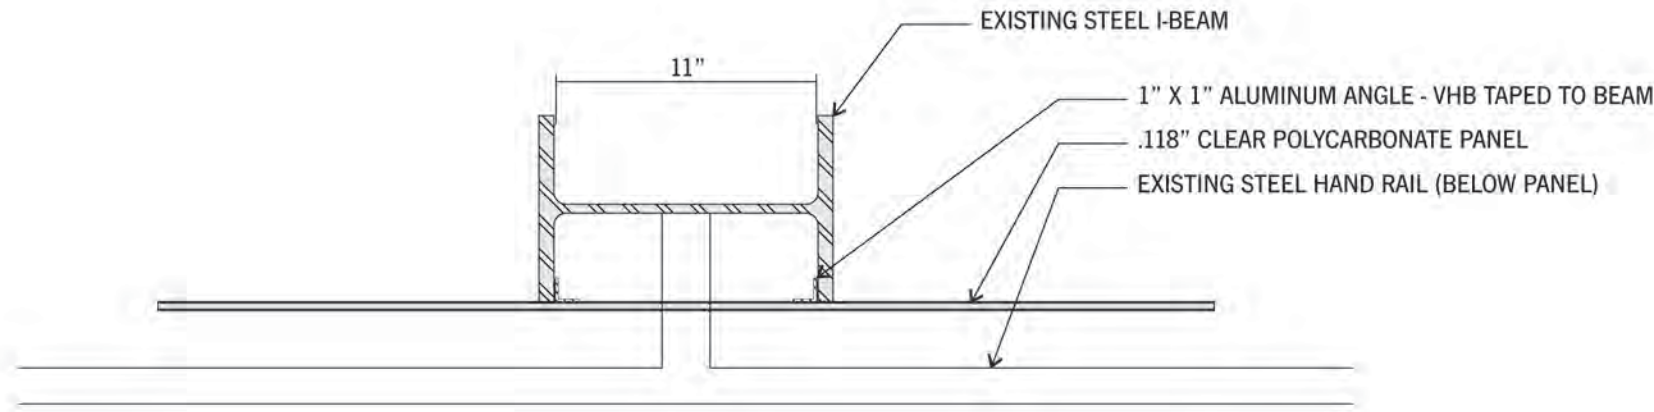

**2 Plan View**

Scale: 1-1/2"=1'-0"

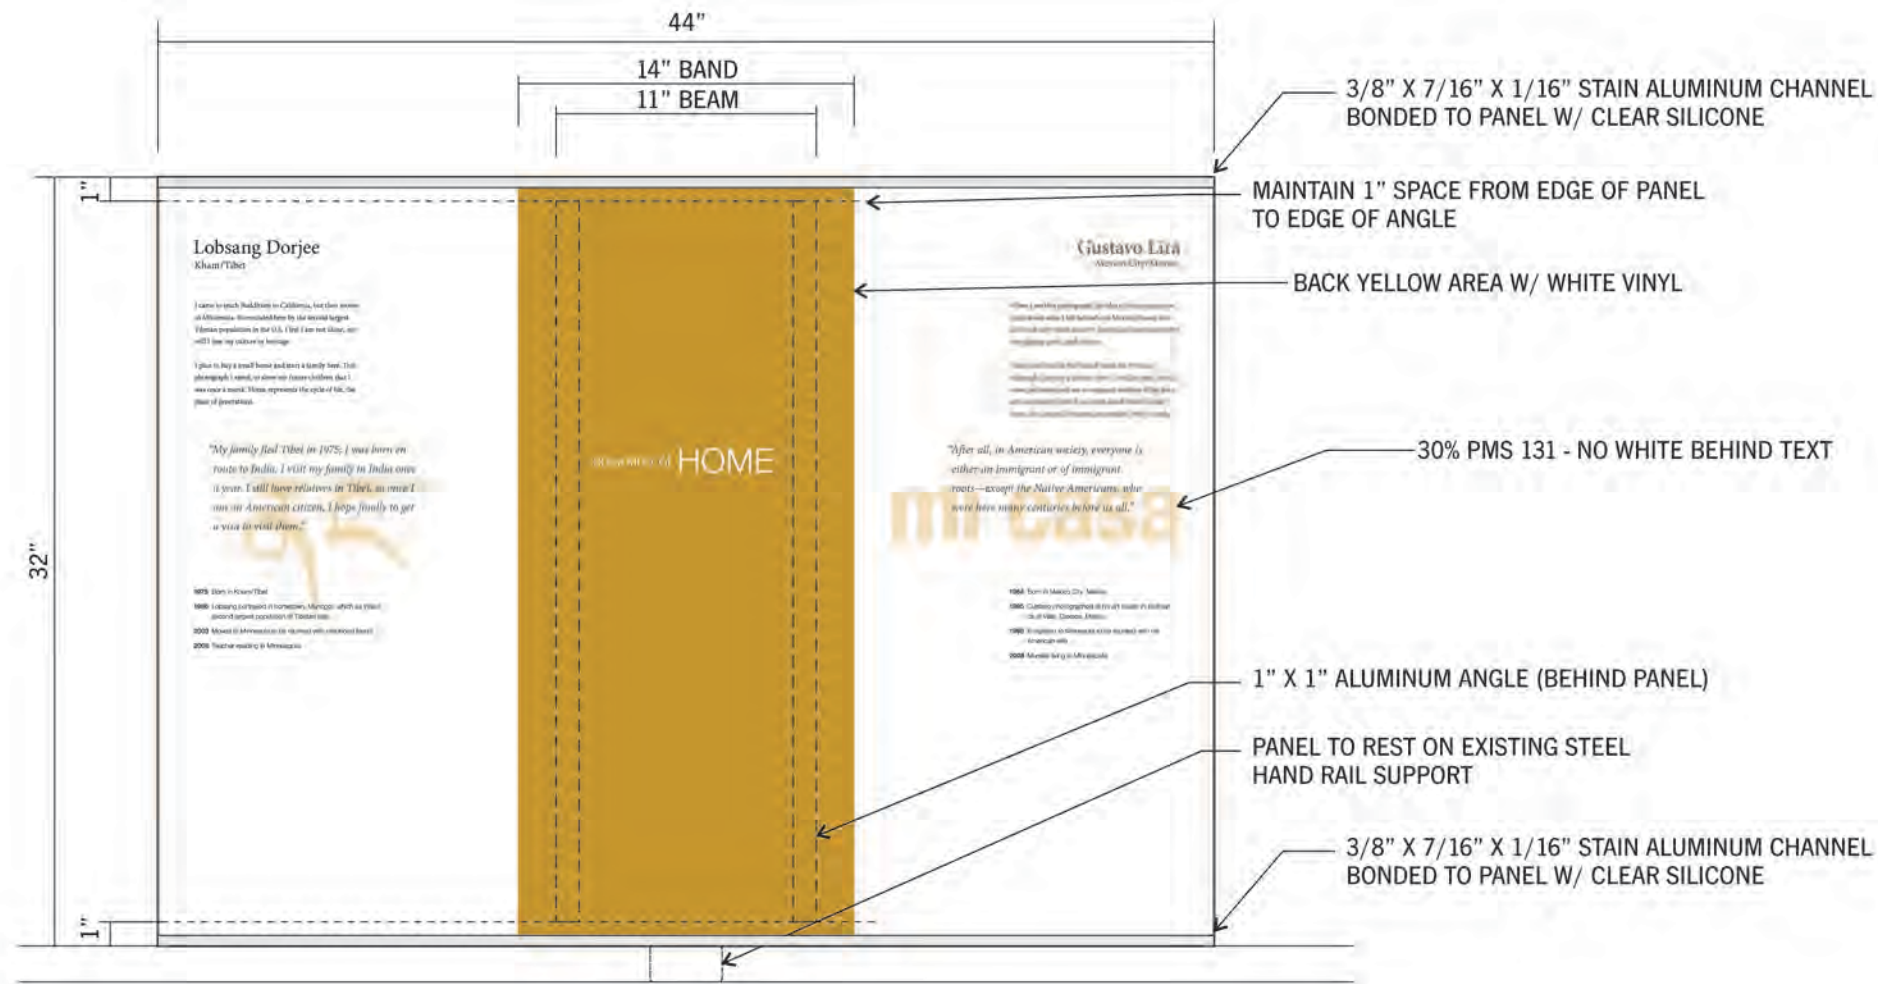

**1 Elevation**

Scale: 1-1/2"=1'-0"



**archetype**

1230 Eagan Industrial Rd., Ste. 117  
 Saint Paul, Minnesota 55121

651 994 9363

[archetypesign.com](http://archetypesign.com)

Contact:  
**Jenny Kruse**  
 651 288 9044  
[jennyk@archetypesign.com](mailto:jennyk@archetypesign.com)

This print is meant as a representation of a sign showing considerations of being manufactured by Archetype. Materials may influence final result. Samples available upon request. Graphic Design time is included in the total purchase price. Design contained herein are not subject to be submitted to others outside of included parties and employees. Design received from Archetype may not be manufactured by others without reimbursement for time spent in the creation of these designs or any resemblance. Drawings may contain elements considered artistic intellectual property of Steve Carpenter owned by Archetype.

Approved: \_\_\_\_\_

Type:  
 Description:  
 Panel Display  
 - Mounting Concept



**archetype**

1230 Eagan Industrial Rd., Ste. 117  
Saint Paul, Minnesota 55121

651 994 9363


[archetypesign.com](http://archetypesign.com)

Contact:  
**Jenny Kruse**  
651 288 9044  
[jennyk@archetypesign.com](mailto:jennyk@archetypesign.com)

This print is meant as a representation of a sign show in consideration of being manufactured by Archetype. Materials may influence final result. Samples available upon request. Graphic Design time is included in the total purchase price. Designs contained herein are not meant to be exhibited to others outside of included parties and employees. Designs received from Archetype may not be manufactured by others without reimbursement (or time spent in the creation of these designs or any resemblance. Drawings may contain elements considered artistic, intellectual property of Stone Carpollis, owner. ©Archetype

Approved: \_\_\_\_\_

Type:  
Description:  
Suspended Panel

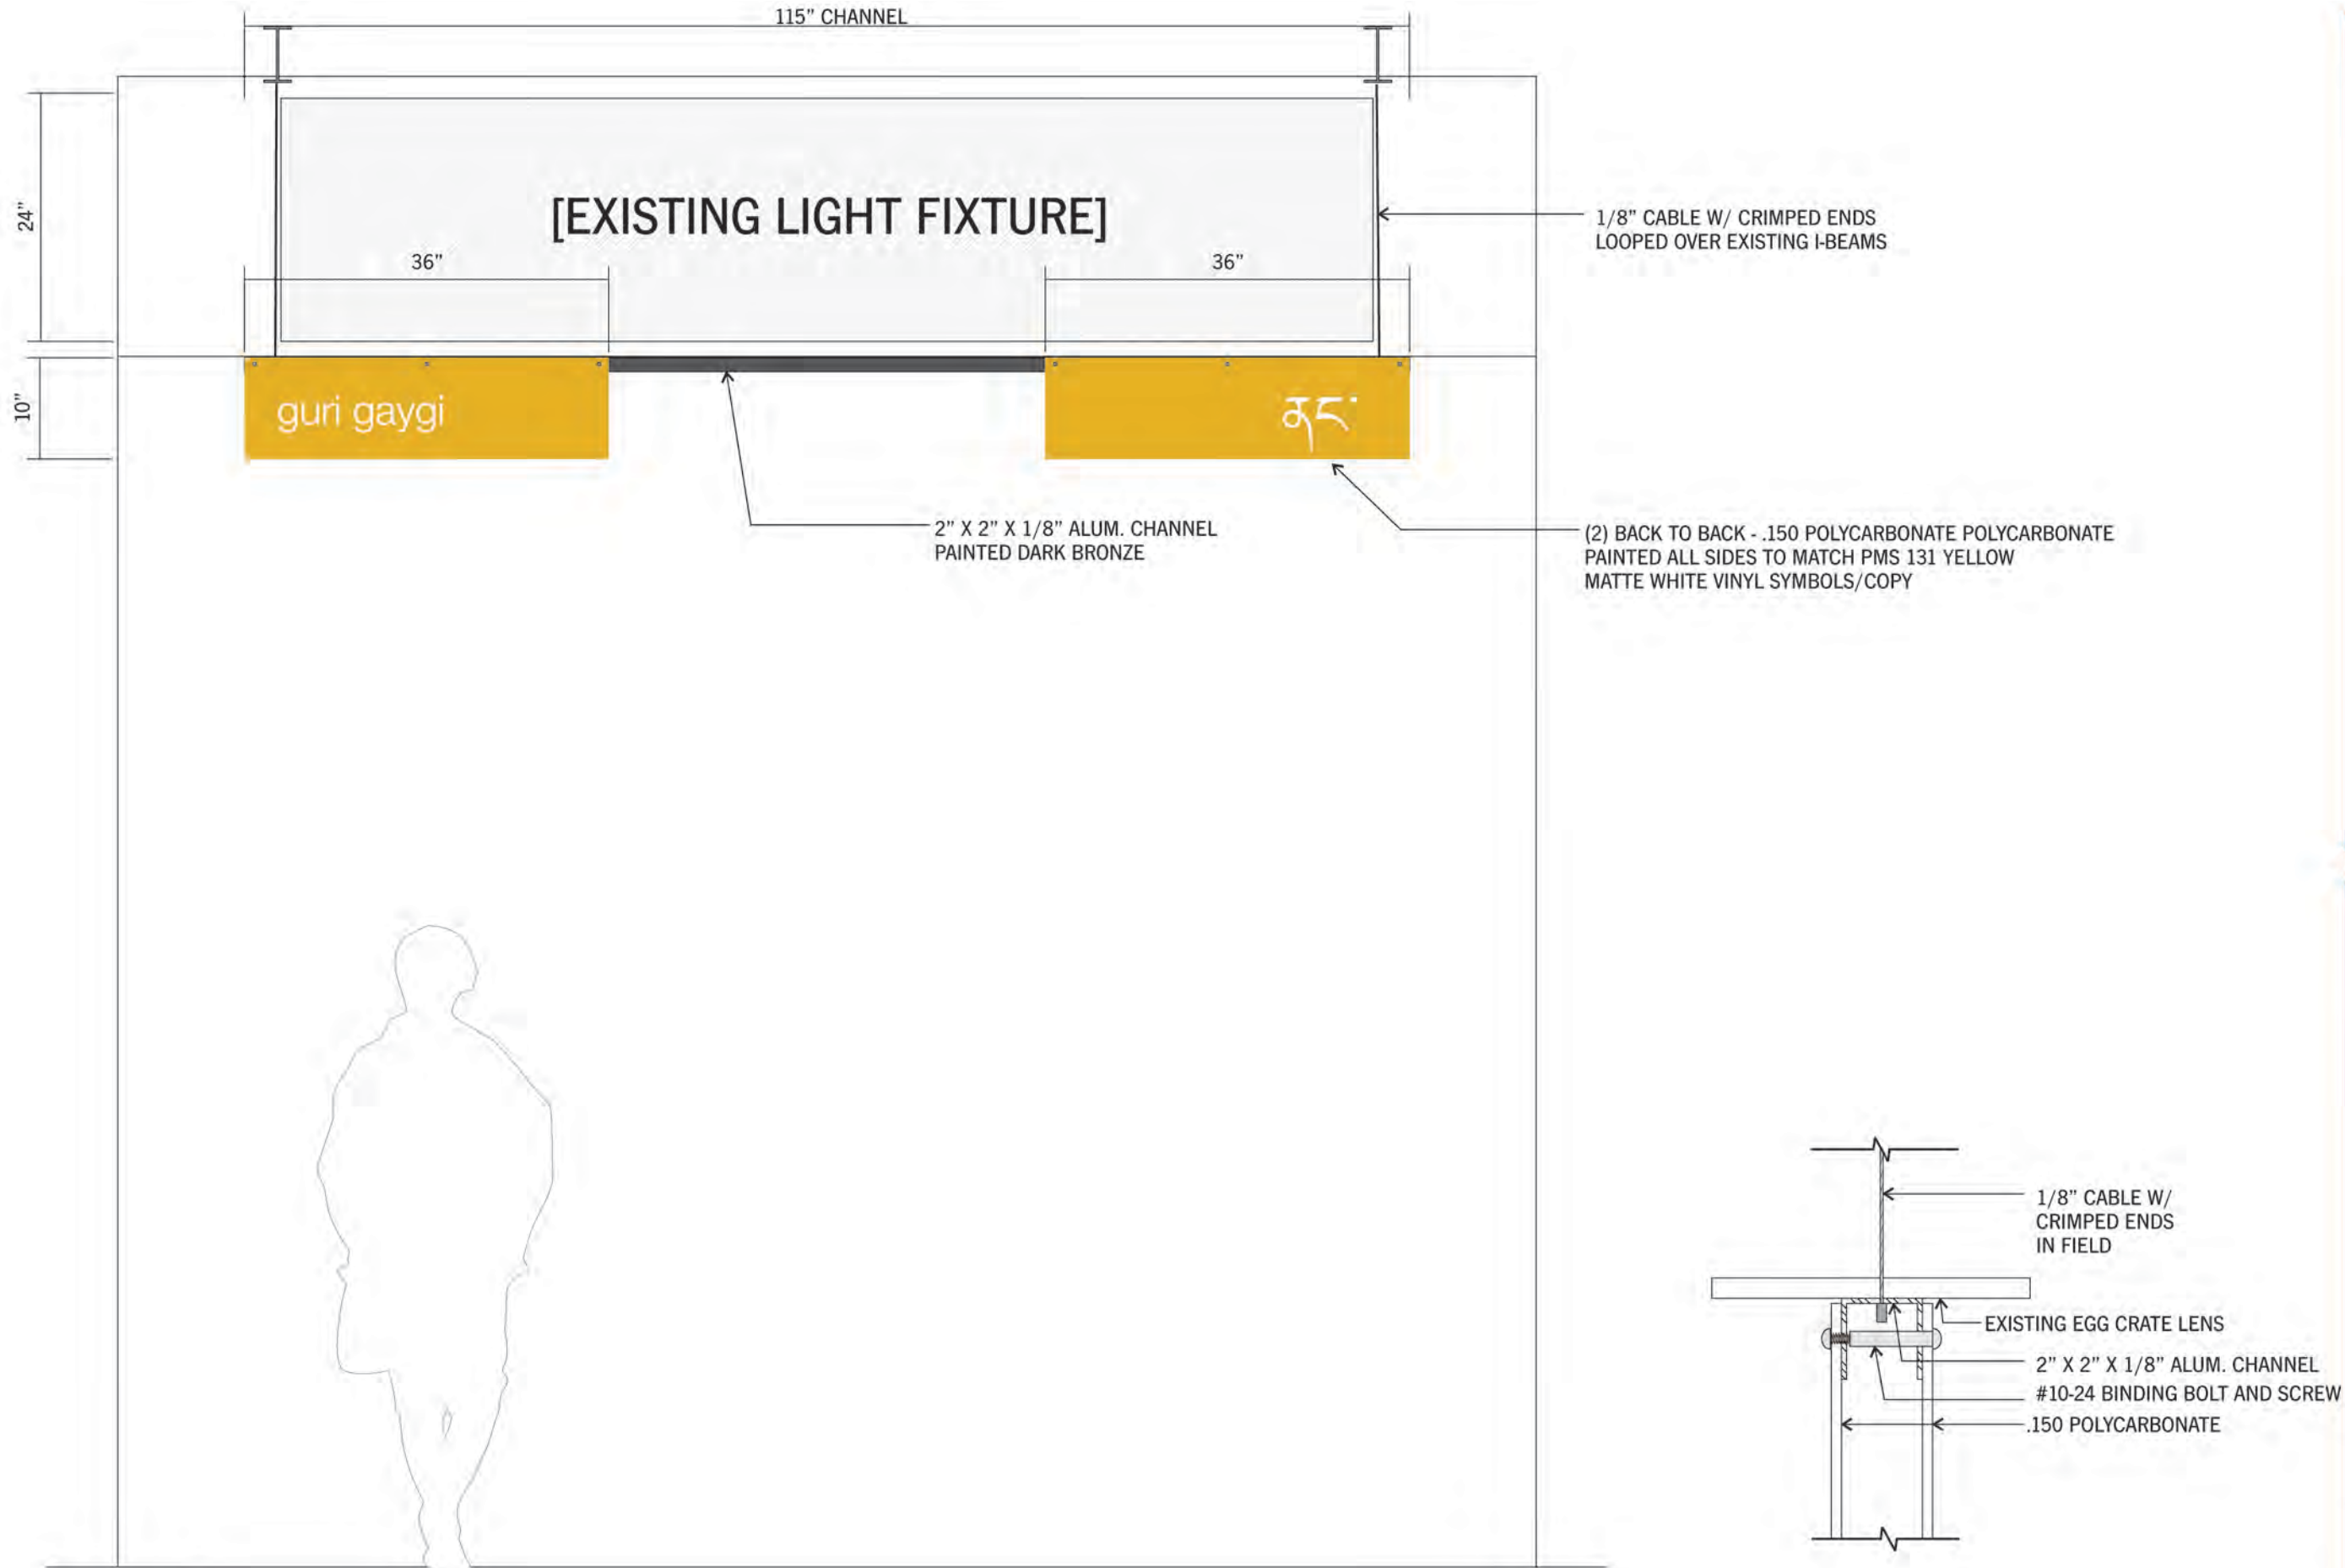

1 Elevation

Scale: 3/4"=1'-0"

2 Section

Scale: 3"=1'-0"