



Conceptual Plans

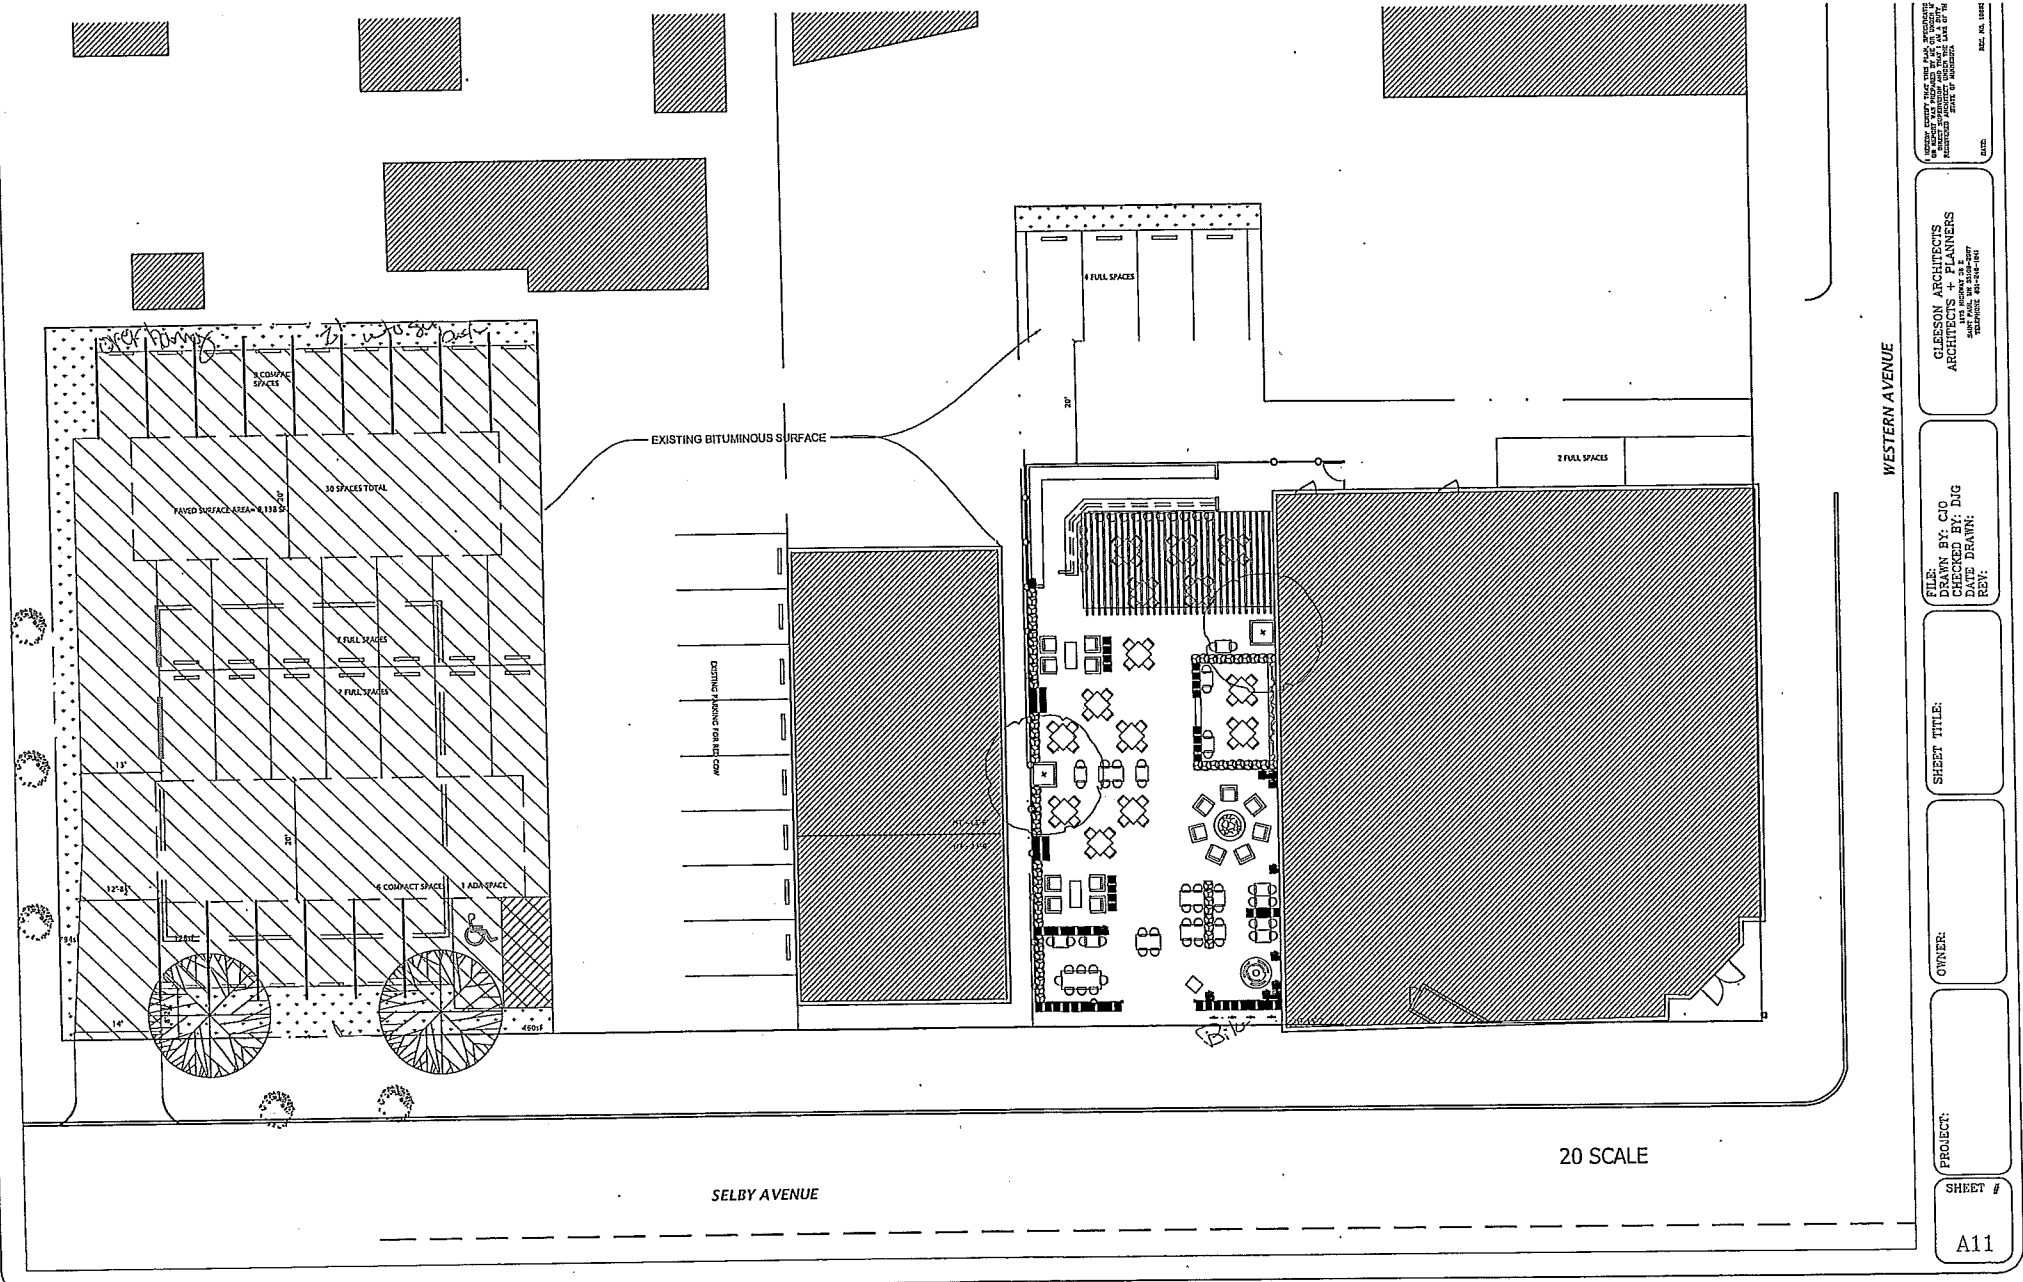

Conceptual Plans

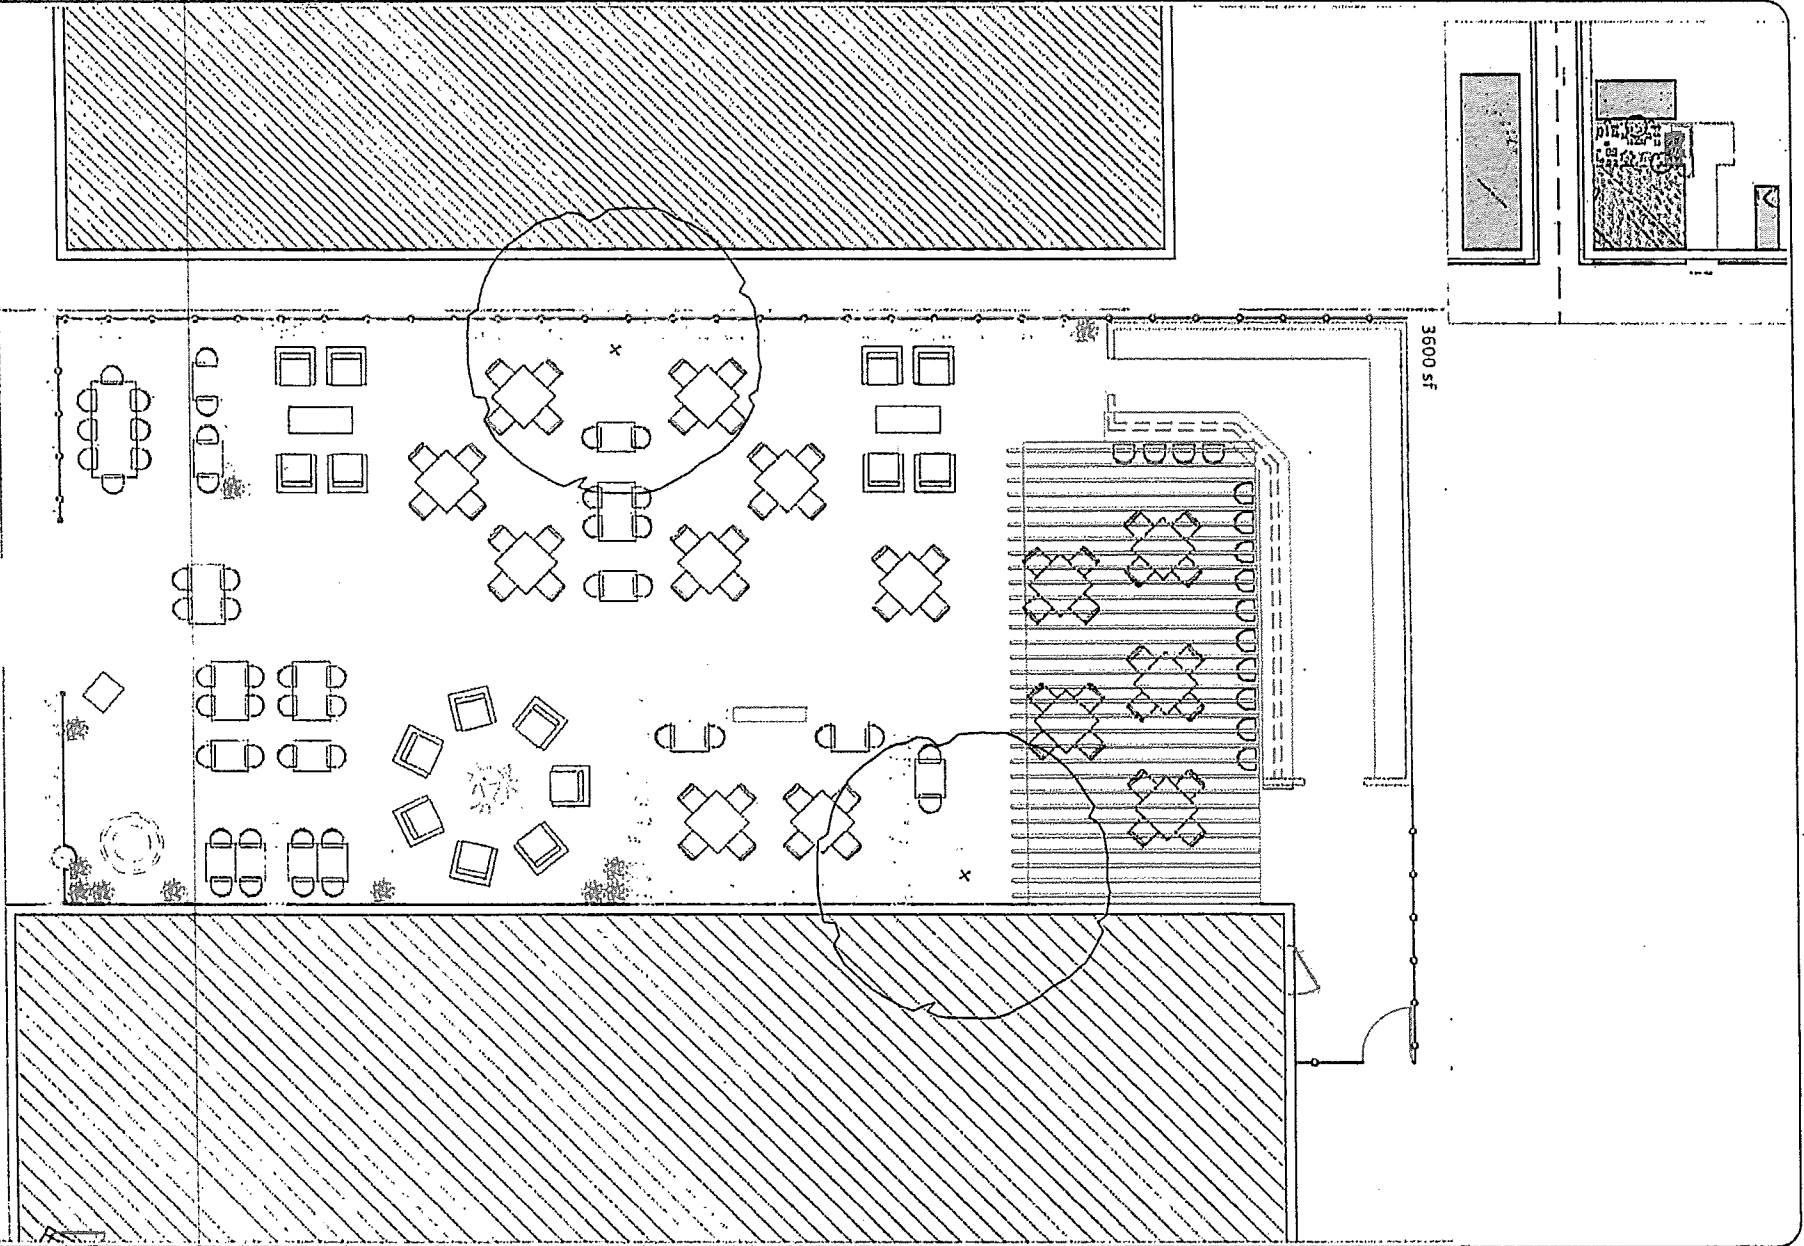

IV

SHEET

PROJECT:
FITZGERALDS PATIO

OWNER:
MAD EQ

SHEET TITLE:
DESIGN DEVELOPMENT

DESIGNED BY: CJO
CHECKED BY: DIG
DATE DESIGNED: 11/2/2017
REV:

ARCHITECTS + PLANNERS

5. ALL WORK IS TO BE DONE IN ACCORDANCE WITH THE LATEST EDITIONS OF THE BUILDING CODES AND STANDARDS.

1

PLAN

Scale: 1/8"=1'-0"



Conceptual Plans

